



10/26/08

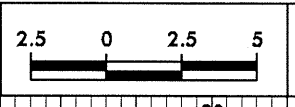

PROJECT REFERENCE NO. R-2610A	SHEET NO. X-87
----------------------------------	-------------------

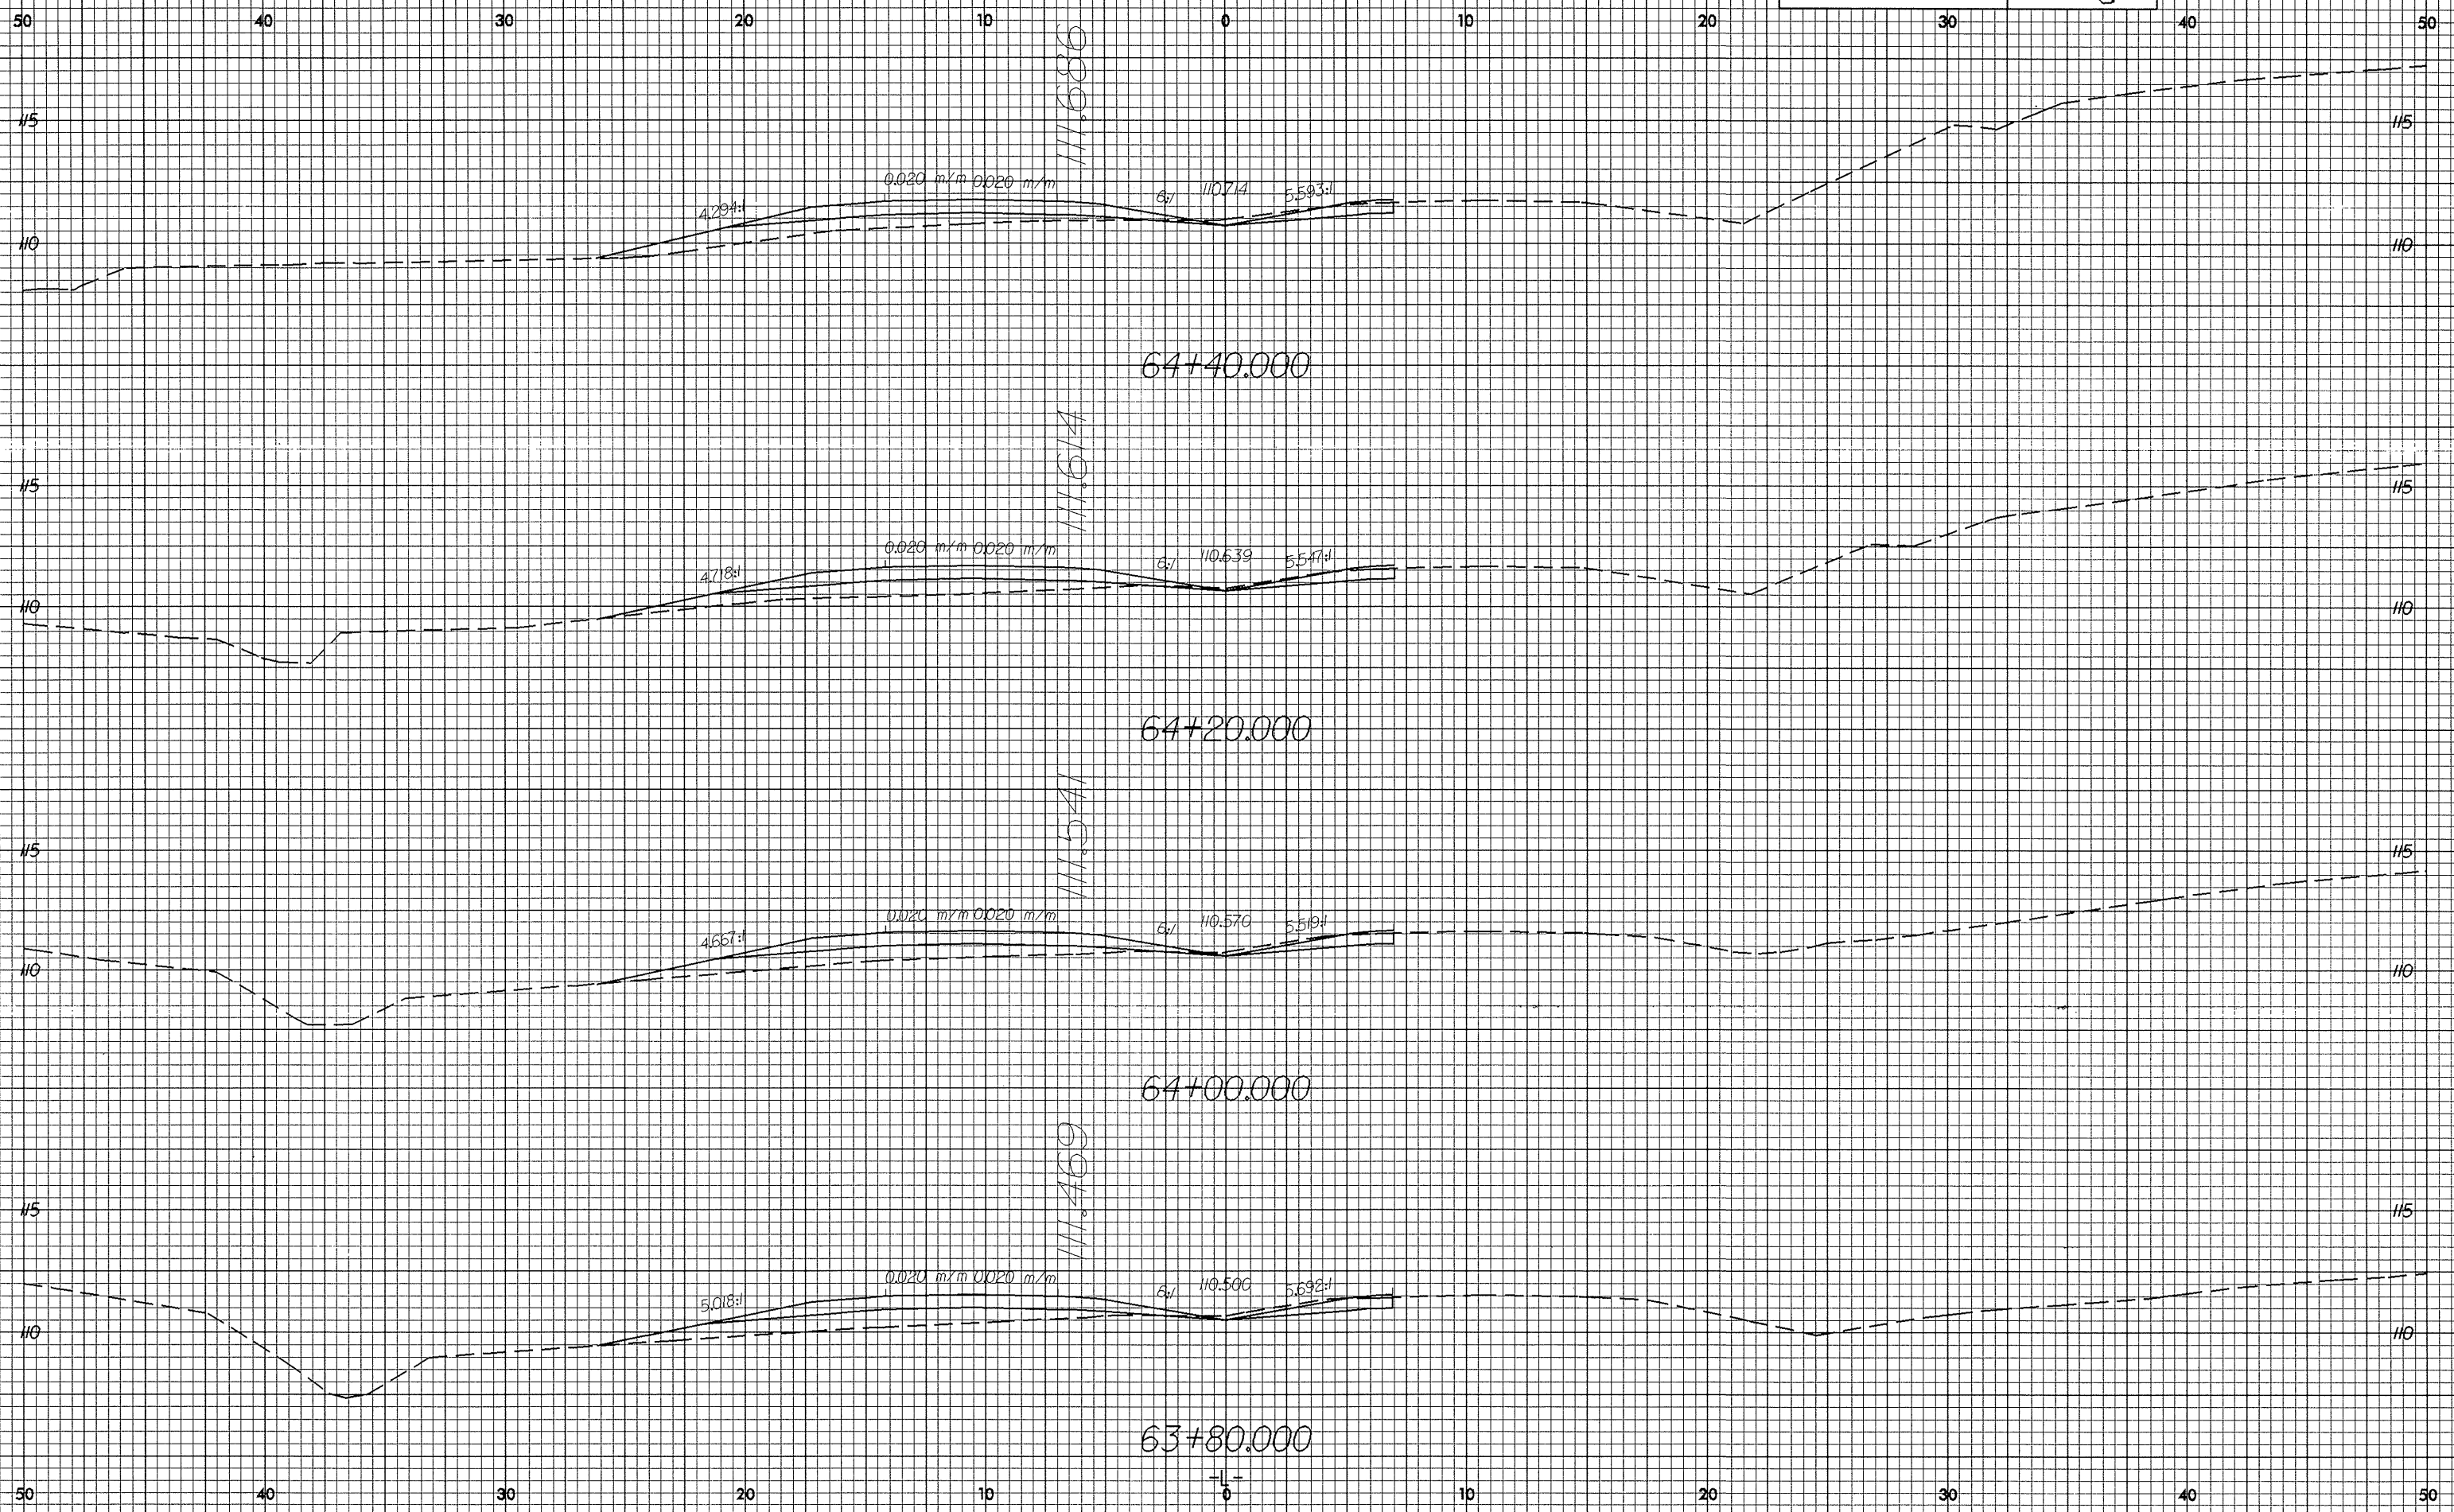

03-NOV-2003 13:44
 sberry AT RD(8)119