

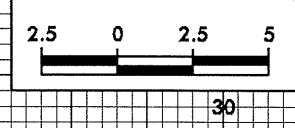


10/26/08

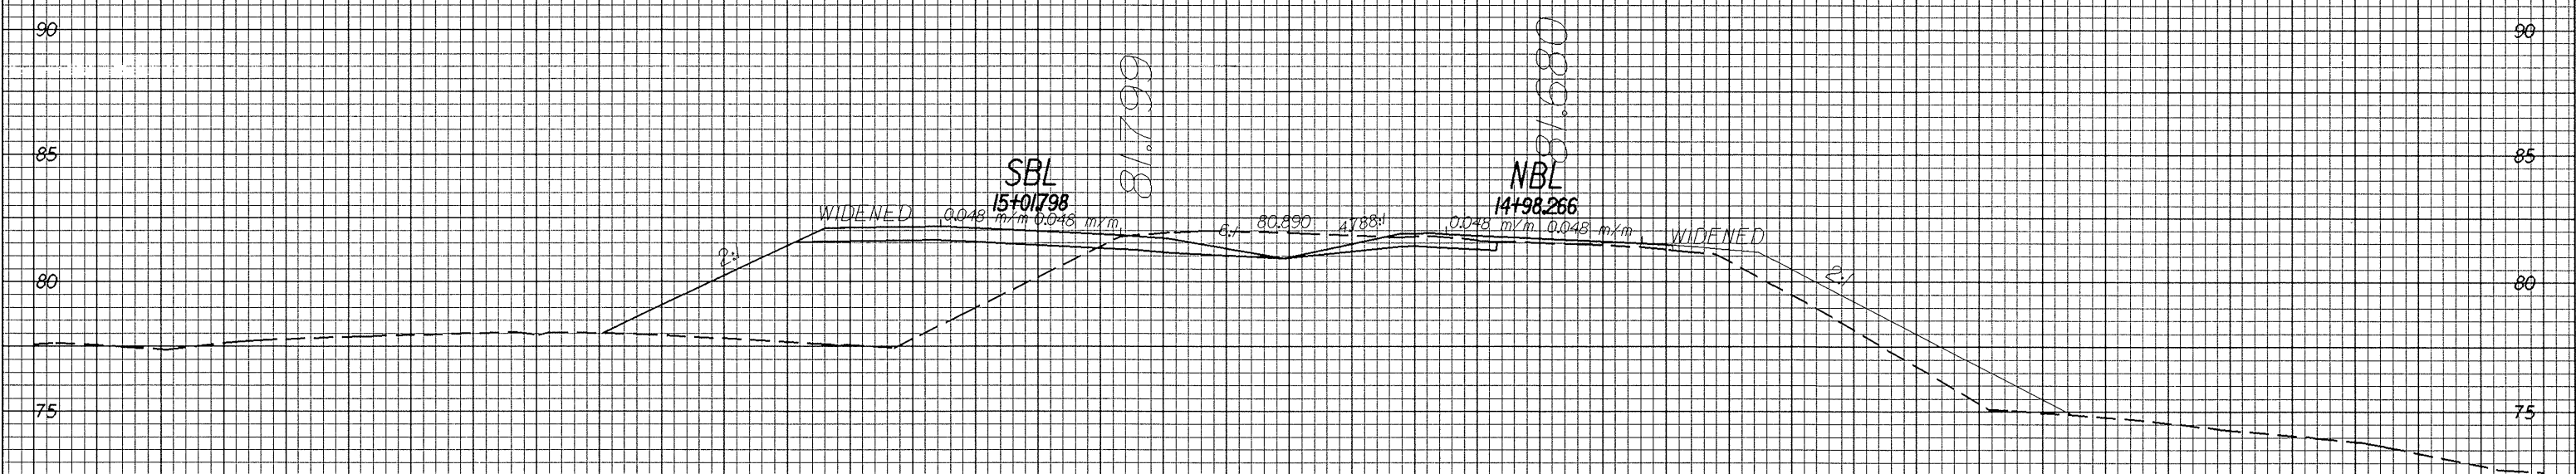

PROJECT REFERENCE NO.	SHEET NO.
R-2610A	X-10

50 40 30 20 10 0 10 20 30 40 50

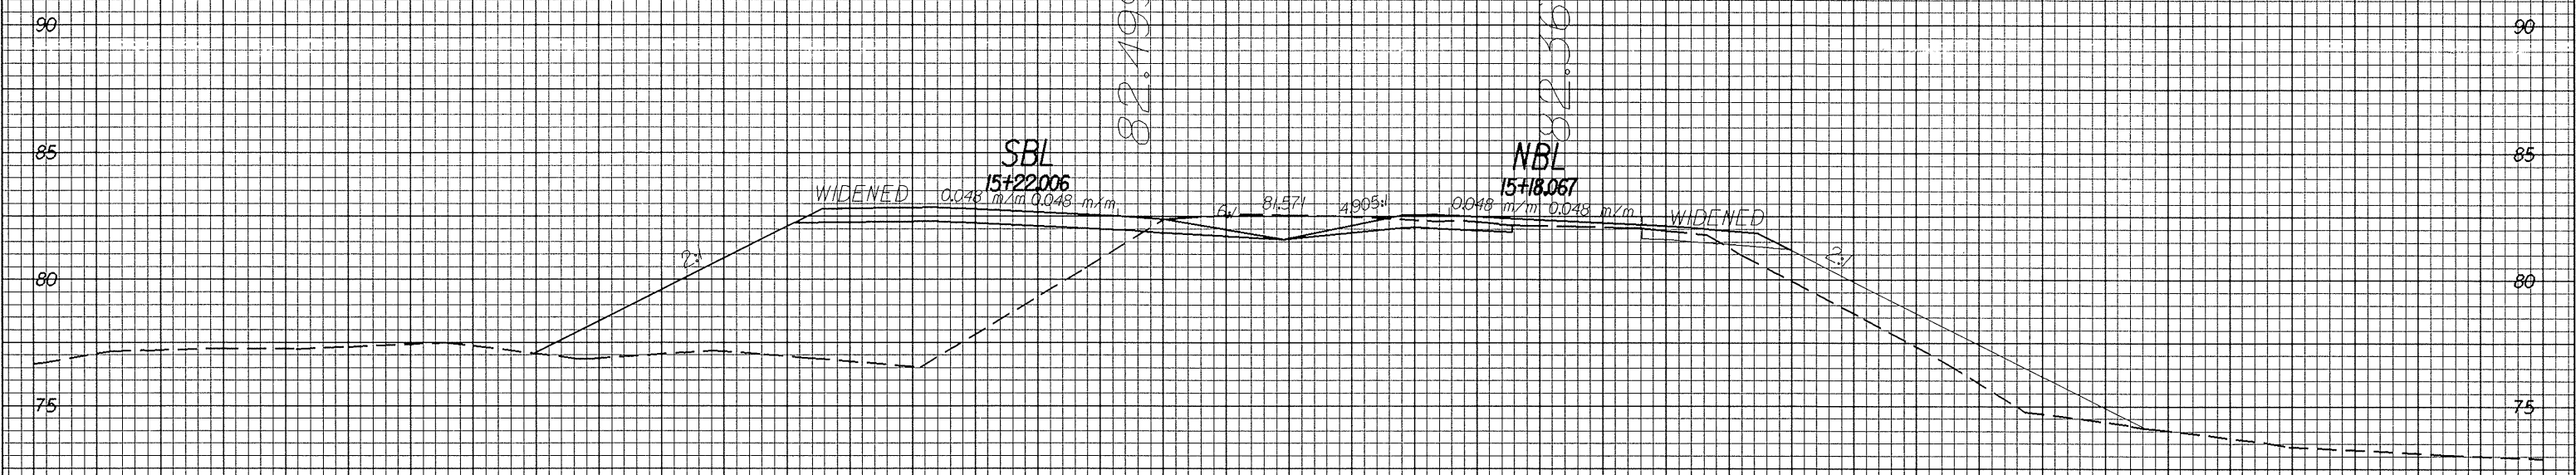

50 40 30 20 10 0 10 20 30 40 50

03-NOV-2003 14:12  
derry AT R018117