



STATE OF NORTH CAROLINA
DIVISION OF HIGHWAYS

CHATHAM COUNTY

**LOCATION: US 421 FROM APPROX 1.0 KM NORTH
OF SR 1010 TO THE 4 LANE BYPASS SOUTH OF
SILER CITY**

TYPE OF WORK: TRAFFIC SIGNALS

TIP: R-2610 B

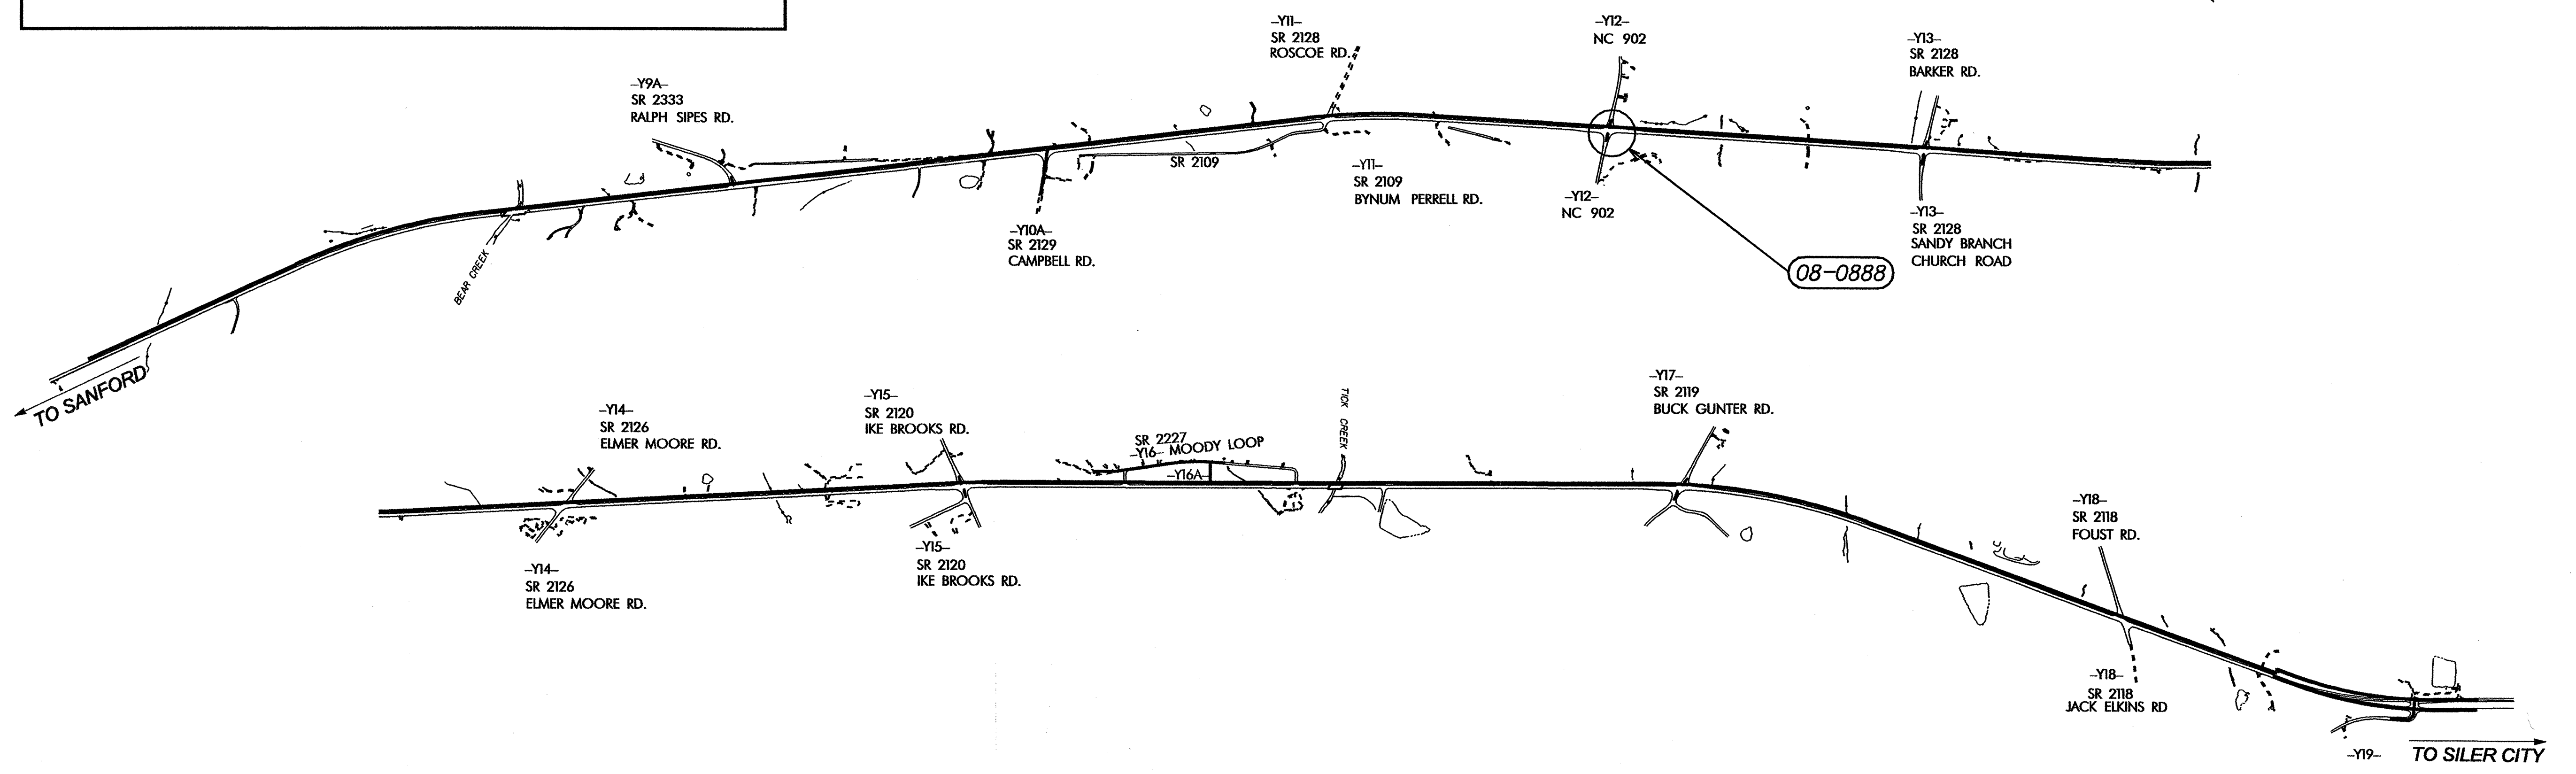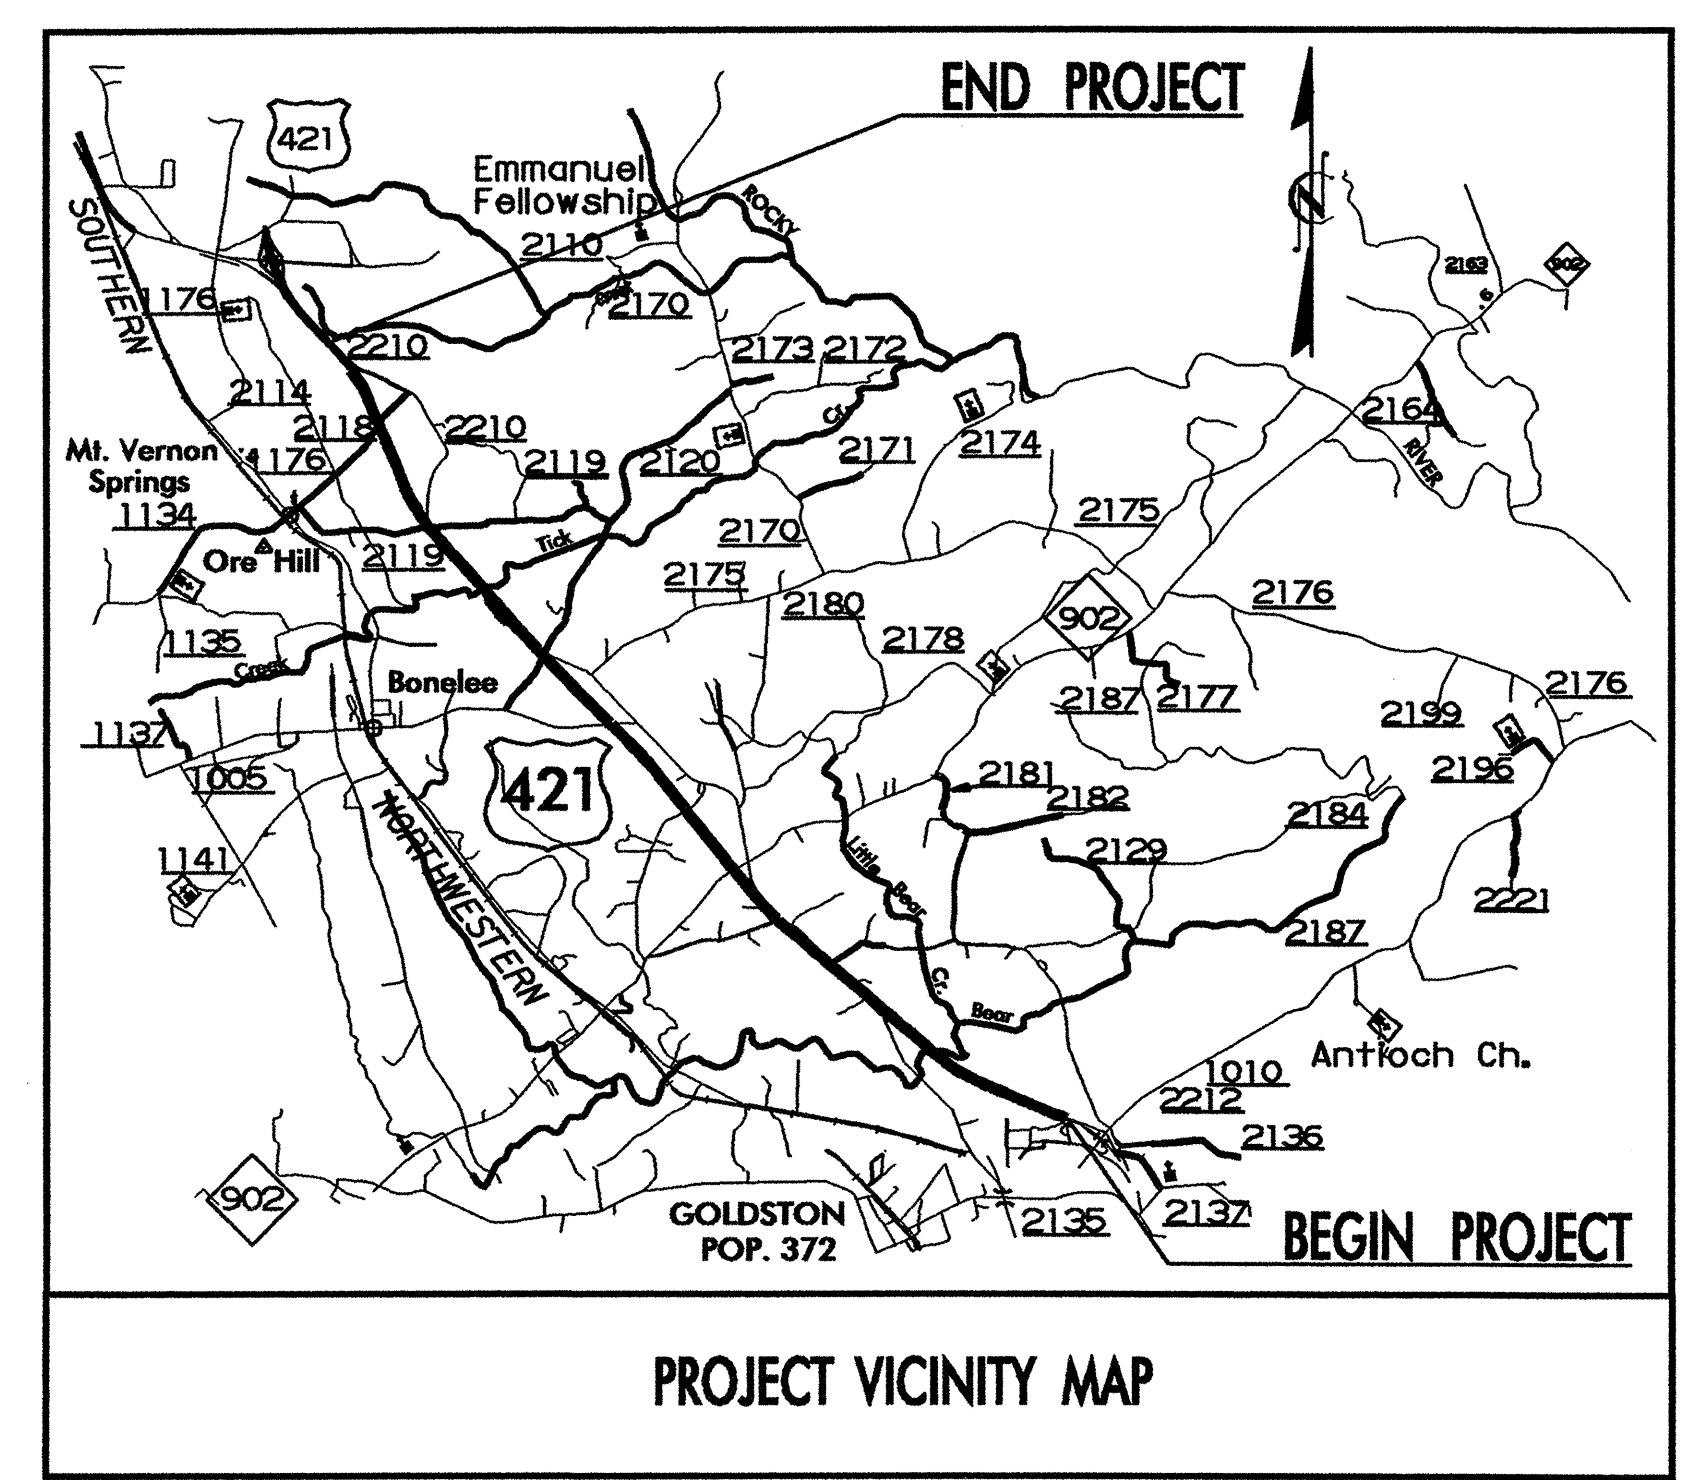


Sheet #	Reference #	Index of Plans	Location/Description
Sig. 1		Title Sheet	
Sig. 2	08-0888	US 421 At NC 902	
Sig. 4		Metal Pole Details	
Sig. 9		2070L Cabinet Typicals	

TRAFFIC MANAGEMENT AND SIGNAL SYSTEMS UNIT

Contacts:

D. Y. Ishak - Signals and Geometrics Contracts Engineer
G. C. Brown, PE - Signal Equipment Design Engineer
G. G. Murr, Jr., PE - Traffic Management Systems Engineer

Prepared In the Office of:
DIVISION OF HIGHWAYS
TRAFFIC ENGINEERING AND SAFETY SYSTEMS
BRANCH

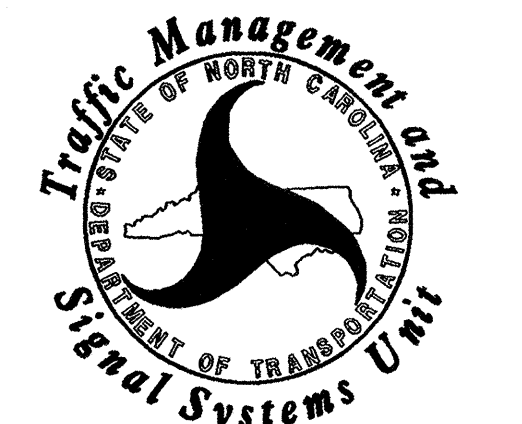

29-OCT-2003 14:37 W:\Peoples-Unit\Workgroups\TIP Projects\R-2610B\R-2610B-titlesheet.dgn