
PROJECT RETERENE NO. SIGN-33

R-26108 SIGN-33

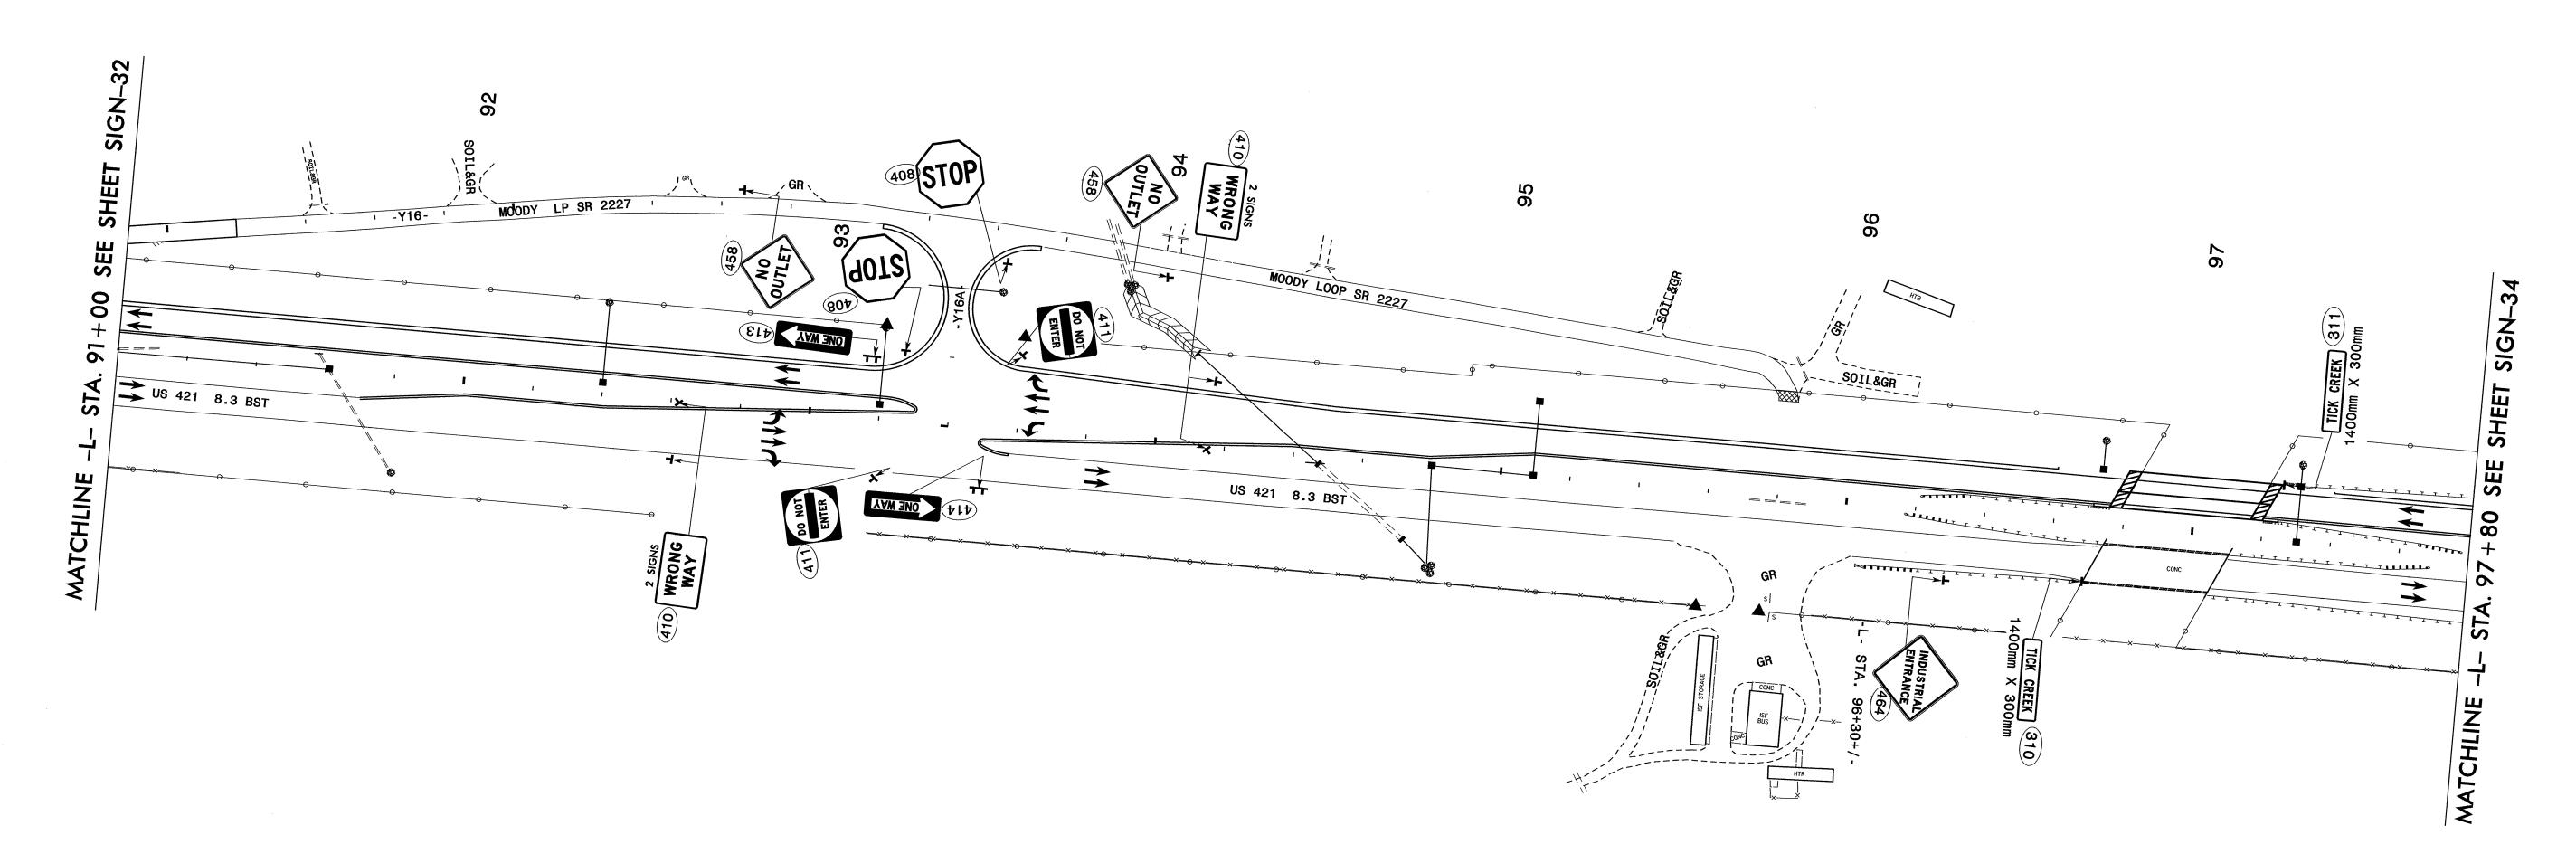

US 421 PROPOSED SIGNS STA. 91+00+/- TO STA. 97+80+/-REVISIONS NONE N. C. DEPARTMENT OF SCALE: TRANSPORTATION
DIVISION OF HIGHWAYS SEPI ENGINEERING GROUP
2300 Rexwoods Drive
Suite 370
Raleigh, NC 27607
Tel:919-789-9977 Fax:789-9591 10/03 DWG. BY: RCD TRAFFIC ENGINEERING DESIGN BY: RCD 10.17.03 BRANCH REVIEWED BY: SSA

\$\$\$\$\$\$\$\$SYSTIME\$\$\$\$\$ \$\$\$\$\$\$\$\$\$\$\$\$\$\$\$\$DGN\$\$\$\$\$\$\$\$\$\$\$\$\$