



STATE OF NORTH CAROLINA  
DEPARTMENT OF TRANSPORTATION

TIP NO. SHEET NO.  
R-2610B SIGN-1



SIGNING PLANS  
CHATHAM COUNTY

LOCATION: US 421 FROM 4 LANES APPROX. 1.0KM NORTH  
OF SR 1010 TO THE 4 LANE BYPASS  
SOUTH OF SILER CITY

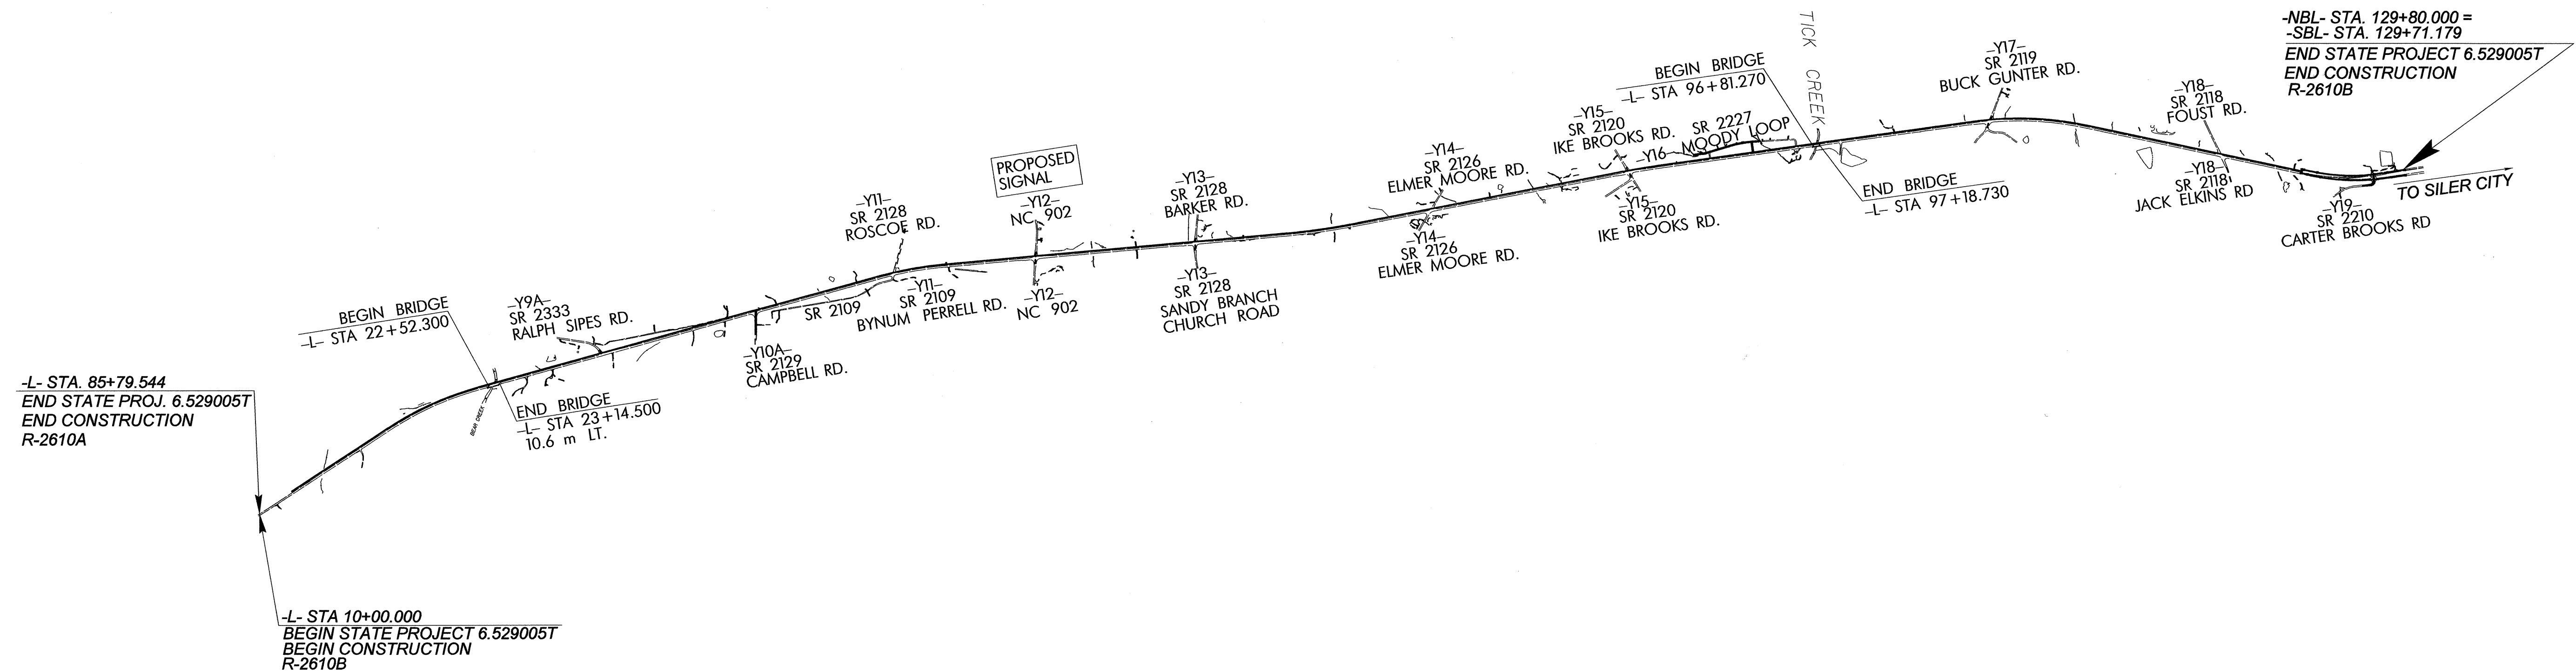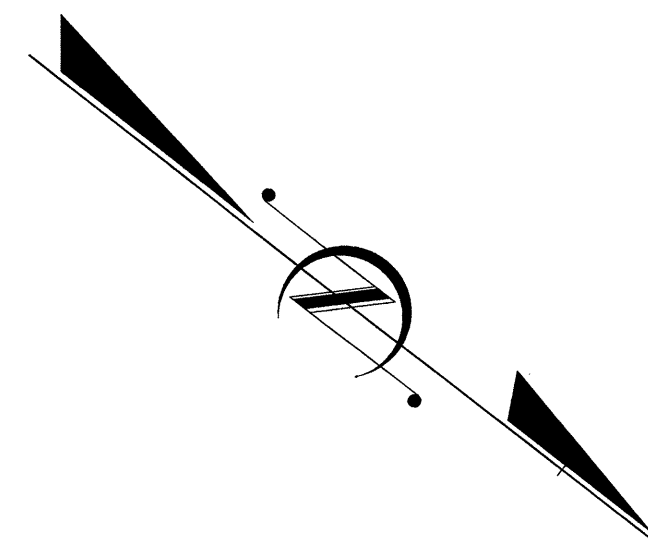

T.I.P.: R-2610B

CONTRACT: C200821

PLAN REVIEWED BY: N.C.D.O.T. SIGNING SECTION

R.W. KING, PE SIGNING ENGINEER

A.I. ALQUDWAH, PE SIGNING PROJECT ENGINEER

S. PIOTROWSKI SIGNING DESIGN ENGINEER

PLAN PREPARED BY:

SEPI ENGINEERING GROUP

2300 Rexwoods Drive  
Suite 370  
Raleigh, NC 27607  
Tel: 919-789-9977 Fax: 789-9591

SEAL

PLANS REVIEWED BY: SEPIDEH ASEFNIA, PE

PLANS DESIGNED BY: RICHARD DRAYTON

PLANS PREPARED BY: RICHARD DRAYTON

INDEX

SHEET NO.	DESCRIPTION
1	TITLE SHEET
2	SUMMARY OF QUANTITIES and applicable ROADWAY STANDARD DRAWINGS
3	NOTES
4	SUPPORT INFORMATION
5 and 6	E SHEETS
7	F SHEETS
8 - 22	EXISTING SIGN ROADWAY SHEETS
23 - 37	PROPOSED SIGN ROADWAY SHEETS