


\* WATER LEVEL TAKEN ON 04/14/03 (6 DAYS AFTER BORING COMPLETED) DUE TO FLOOD CONDITIONS AT SITE.



CROSS SECTION THROUGH PROPOSED BENT 2  
BRIDGE ON SBL US 421(-L-) OVER BEAR CREEK  
NCDOT PROJECT NO. 6.529005T (R-2610B(1))  
F.A. No. N/A  
CHATHAM COUNTY, NORTH CAROLINA

MACTEC ENGINEERING AND CONSULTING OF GEORGIA, INC. RALEIGH, NORTH CAROLINA			
REVISIONS	DRAWN: R.R.	DATE: 05/06/03	
05/19/03	DFT CHECK: M.B.L.	JOB: 6468-03-0124	
	ENG CHECK: S.J.C.	DWG: 7	

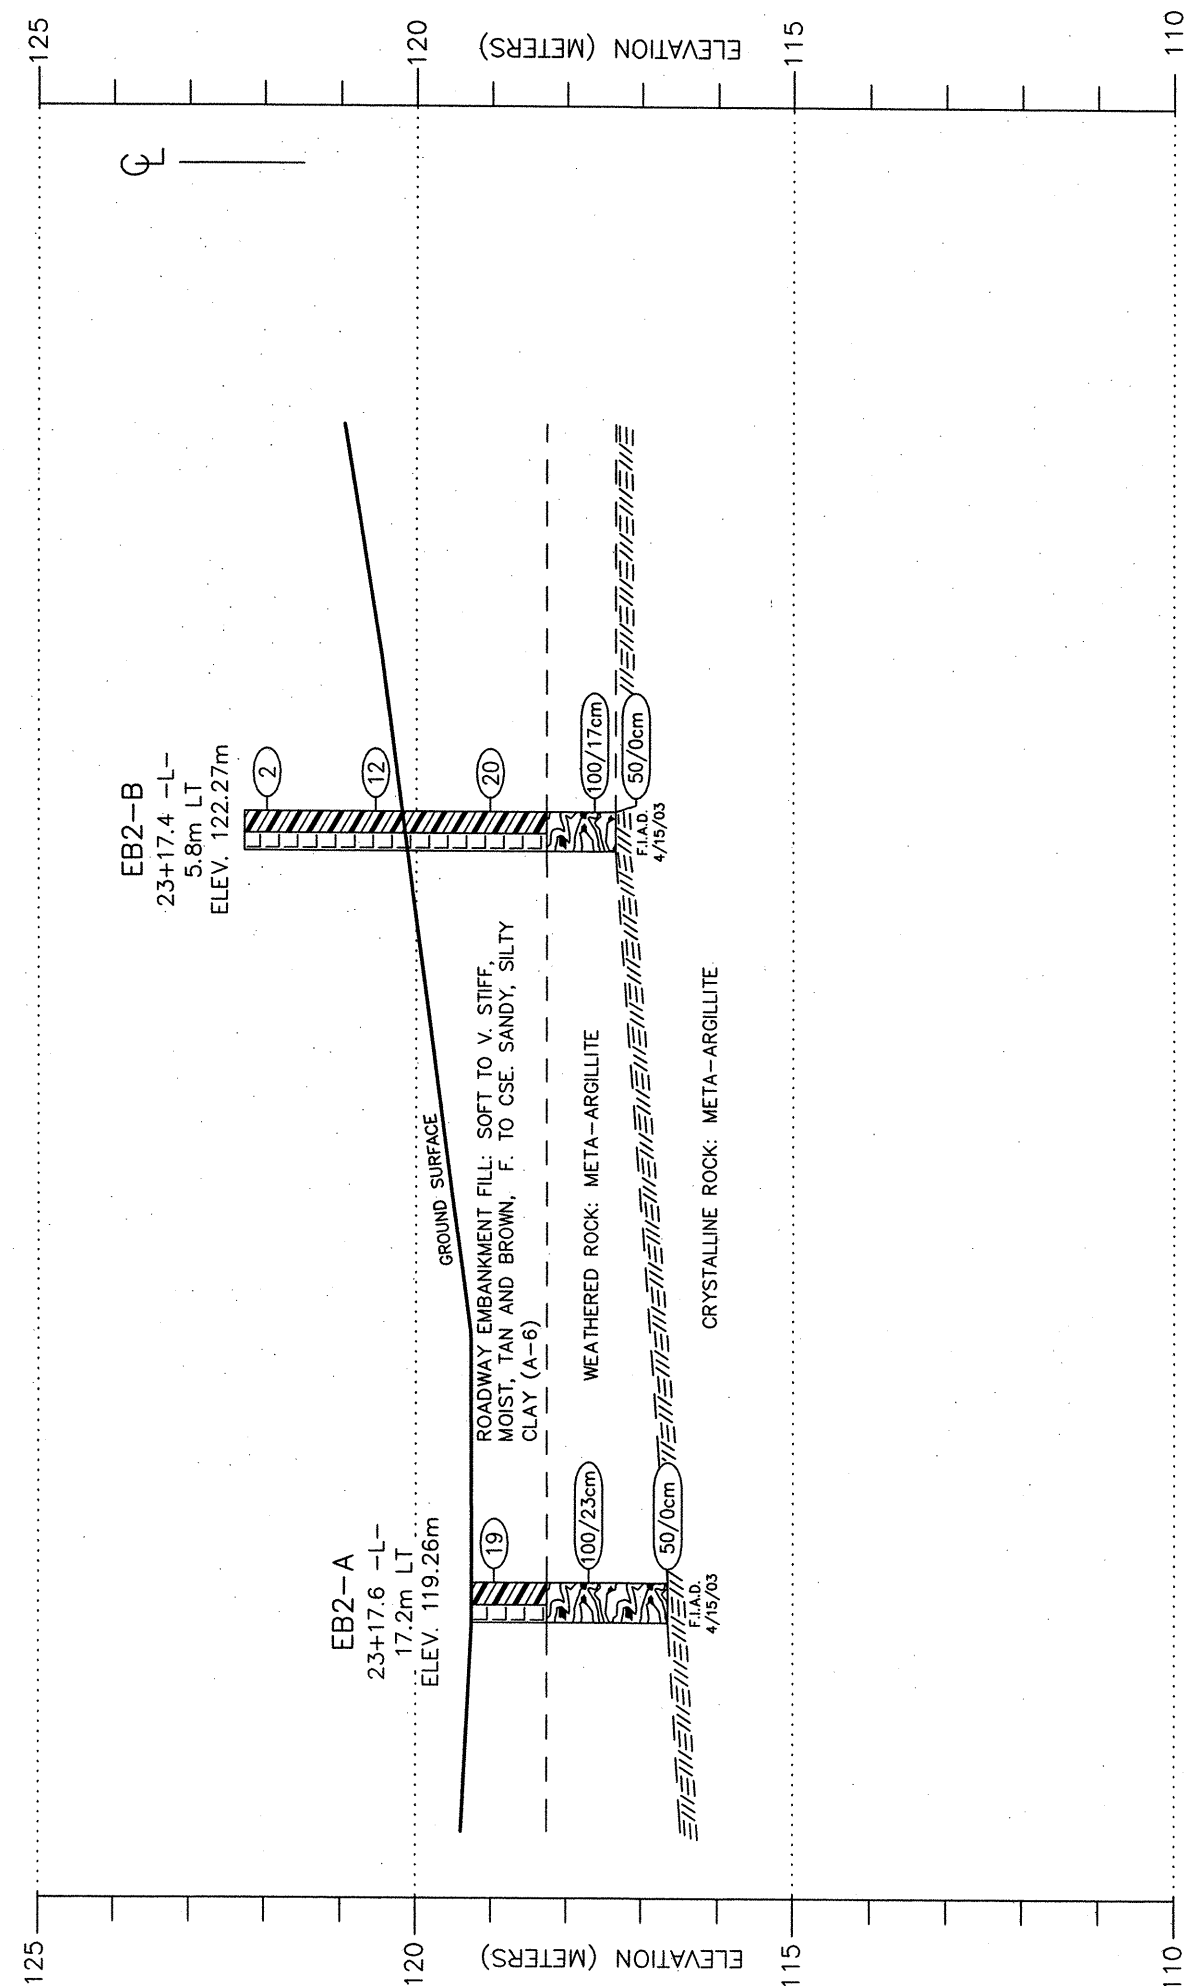

CROSS SECTION THROUGH PROPOSED END BENT 2  
BRIDGE ON SBL US 421(-L-) OVER BEAR CREEK  
NCDOT PROJECT NO. 6.529005T (R-2610B(1))  
F.A. No. N/A  
CHATHAM COUNTY, NORTH CAROLINA

MACTEC ENGINEERING AND CONSULTING OF GEORGIA, INC. RALEIGH, NORTH CAROLINA			
REVISIONS	DRAWN: R.R.	DATE: 05/06/03	
05/19/03	DFT CHECK: M.B.L.	JOB: 6468-03-0124	
	ENG CHECK: S.J.C.	DWG: 8	