

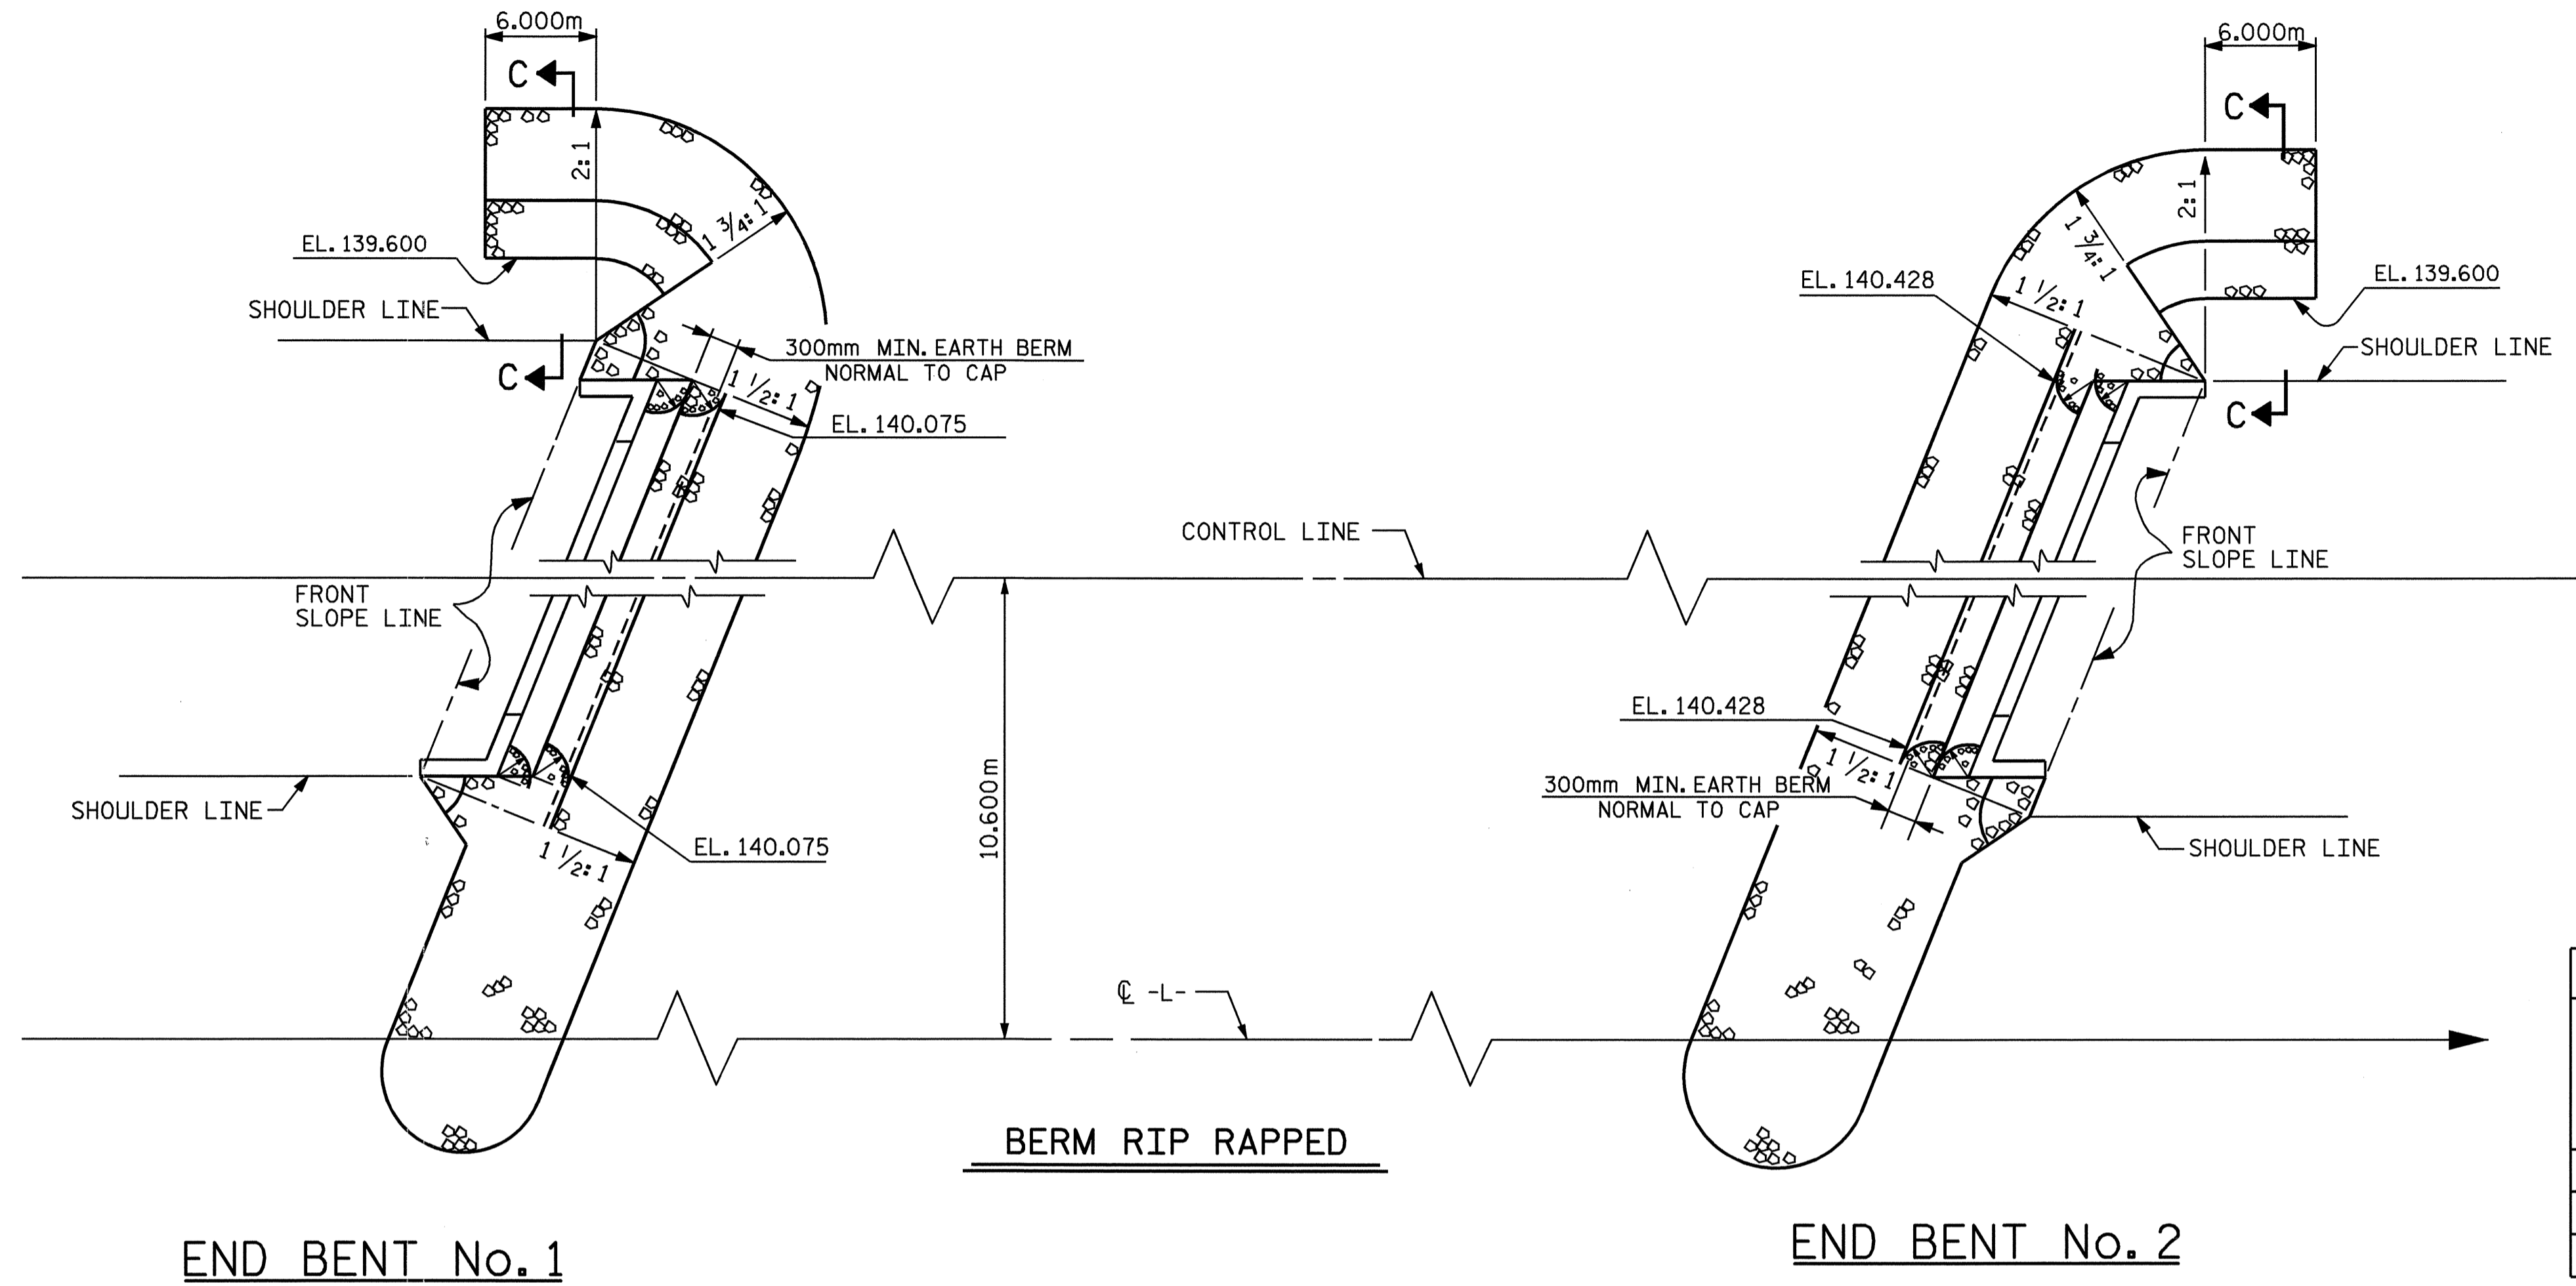


NOTES :  
FOR BERM WIDTH DIMENSIONS, SEE GENERAL DRAWING.

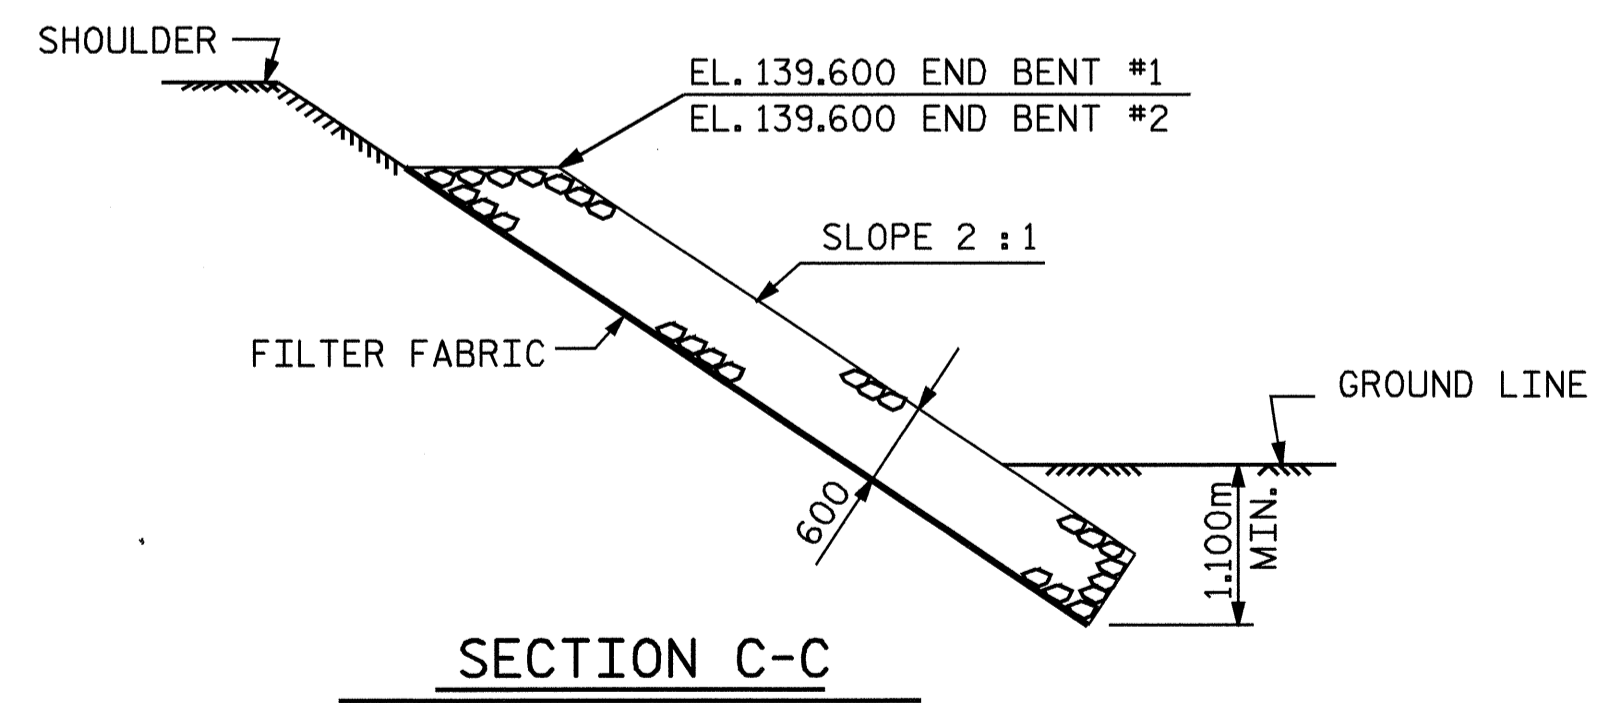

ESTIMATED QUANTITIES		
BRIDGE @ STA. 97+00.000-L-	PLAIN RIP RAP CLASS II	FILTER FABRIC FOR DRAINAGE
	METRIC TON	SQUARE METERS
END BENT #1	167	170
END BENT #2	171	174
TOTAL	338	344

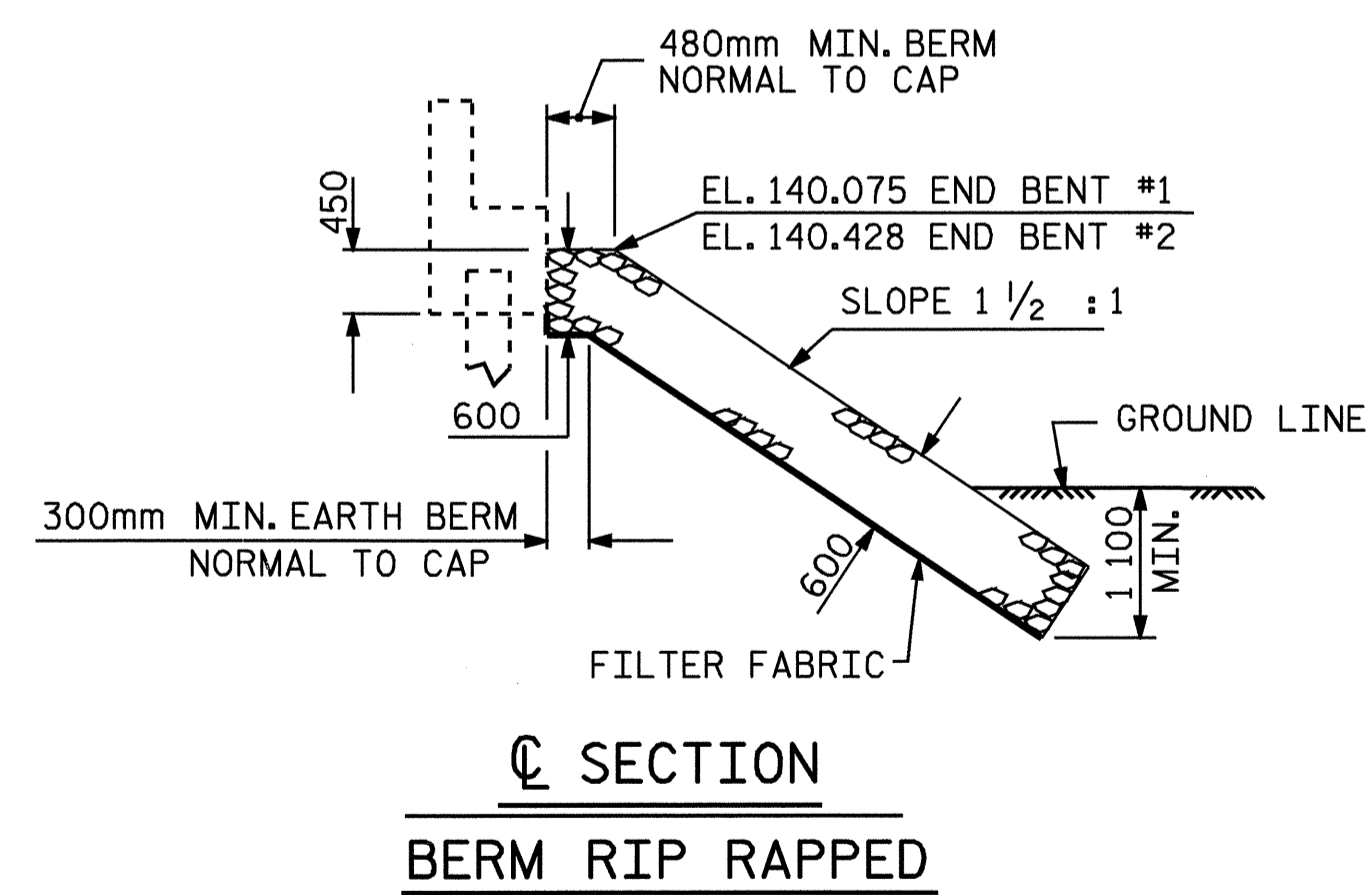


PROJECT NO. R-2610B  
CHATHAM COUNTY  
STATION: 97+00.000-L-

STATE OF NORTH CAROLINA  
DEPARTMENT OF TRANSPORTATION  
RALEIGH  
STANDARD  
= RIP RAP DETAILS =

REVISIONS					SHEET NO.
NO.	BY:	DATE:	NO.	BY:	DATE:
1			3		
2			4		

TOTAL SHEETS: 60

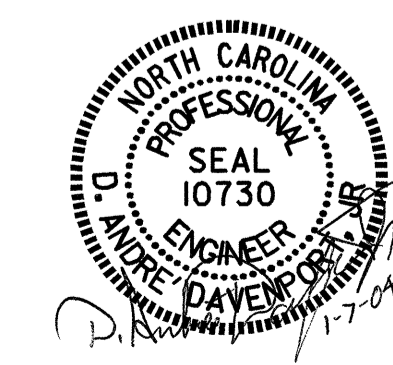

ASSEMBLED BY : H. T. BARBOUR DATE : 9-19-03  
CHECKED BY : D. A. DAVENPORT DATE : 9-03  
DRAWN BY : REK 1/84 REV. 7/17/98 REK/RWW  
CHECKED BY : RDU 1/84 REV. 8/16/99 RWW/LES  
REV. 10/17/00 RWW/LES