


**METRIC**

CONST. REV. \_\_\_\_\_  
R/W REV. \_\_\_\_\_

PROJECT REFERENCE NO. <i>R-2610 B</i>	SHEET NO. <i>37</i>
R/W SHEET NO.	
ROADWAY DESIGN ENGINEER	HYDRAULICS ENGINEER
<b>INCOMPLETE PLANS</b> <small>DO NOT USE FOR R/W ACQUISITION</small> <b>PRELIMINARY PLANS</b> <small>DO NOT USE FOR CONSTRUCTION</small>	



TOWNSEND FARMS, INC.  
DB 489 PG 795  
PB 17 PG 8

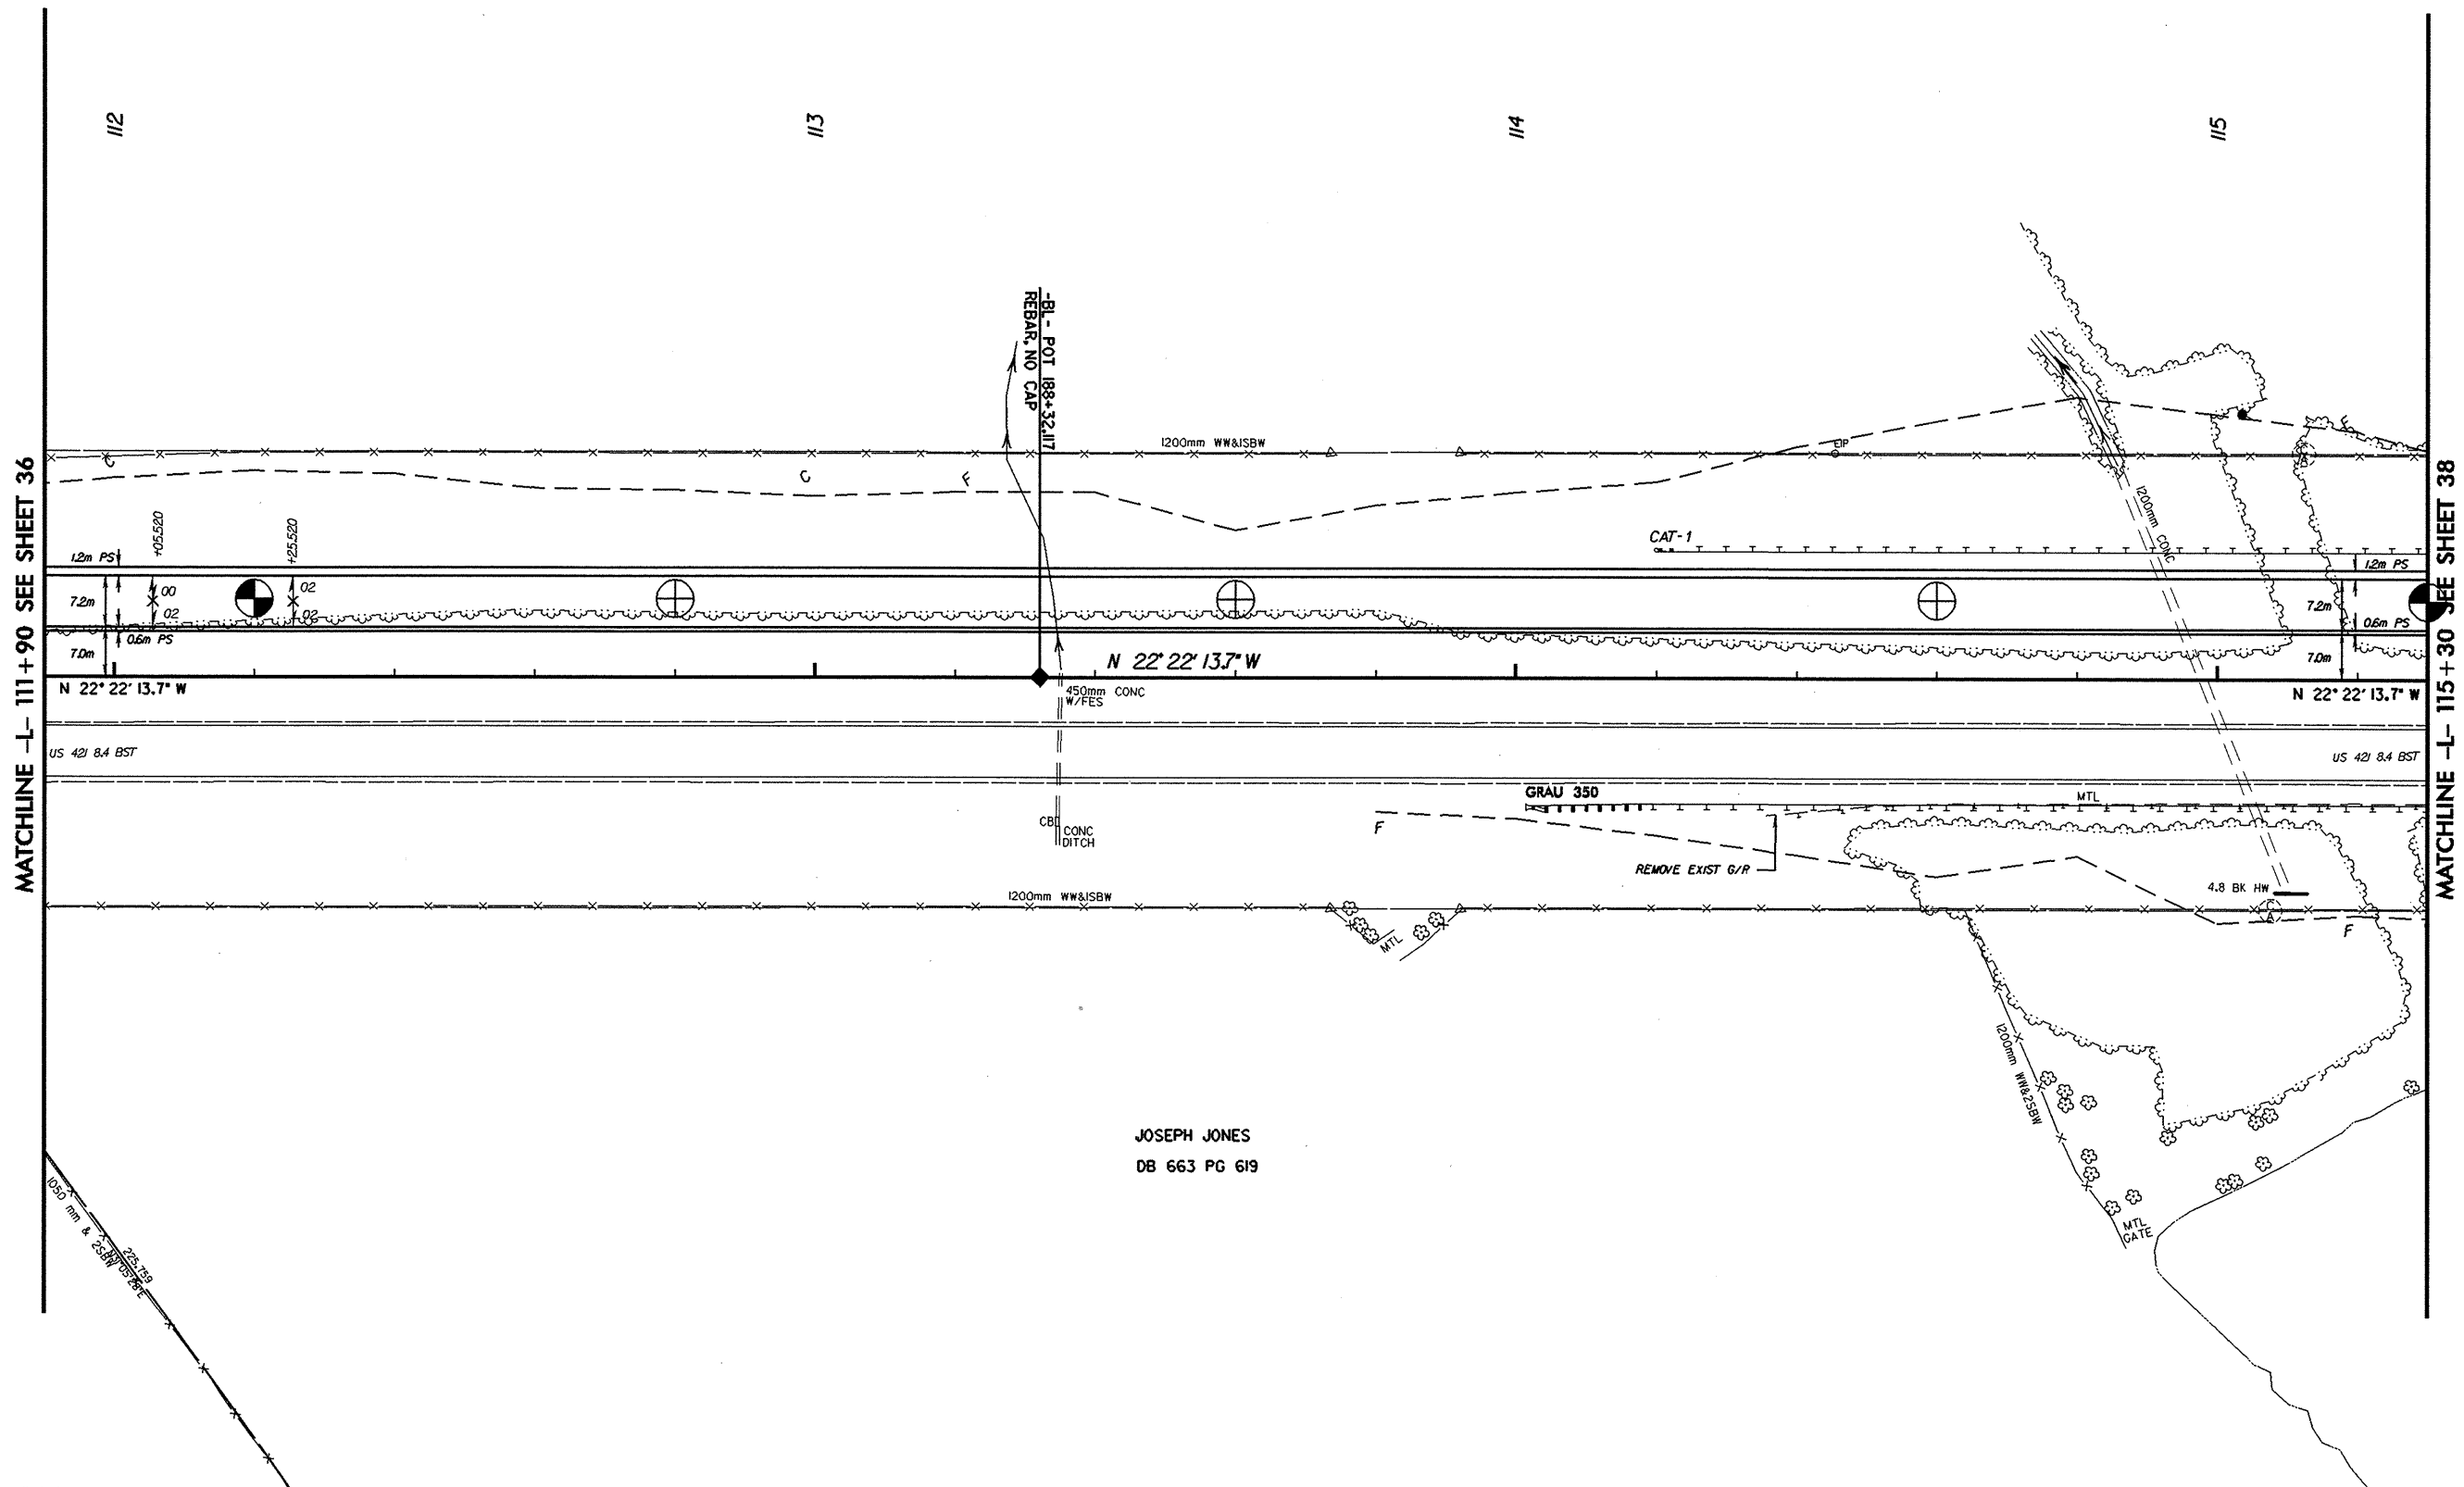

JOSEPH JONES  
DB 663 PG 619

REVISIONS

MATCHLINE -L- 111 + 90 SEE SHEET 36

MATCHLINE -L- 115 + 30 SEE SHEET 38

\*\*\*\*\*SYSTEMTIME\*\*\*\*\*  
\*\*\*\*\*REVISIONS\*\*\*\*\*