


8/17/2008

NOTE :  
G/R DESIGN WILL BE COMPLETED FOR OUTSIDE  
& MEDIAN SBL ONCE WE KNOW THE SBL BRIDGE LIMITS

NOTE :  
RETROFIT EXISTING NBL BRIDGE WITH NECESSARY  
GUARDRAIL PROTECTION

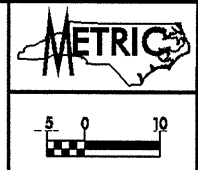


PROJECT REFERENCE NO. R-2610 B	SHEET NO. 32
R/W SHEET NO.	
ROADWAY DESIGN ENGINEER	HYDRAULICS ENGINEER
<b>INCOMPLETE PLANS</b> DO NOT USE FOR R/W ACQUISITION <b>PRELIMINARY PLANS</b> DO NOT USE FOR CONSTRUCTION	
CONST. REV. _____	
R/W REV. _____	

REVISIONS

MATCHLINE -L- 94+70 SEE SHEET 31

MATCHLINE -L- 98+20 SEE SHEET 33

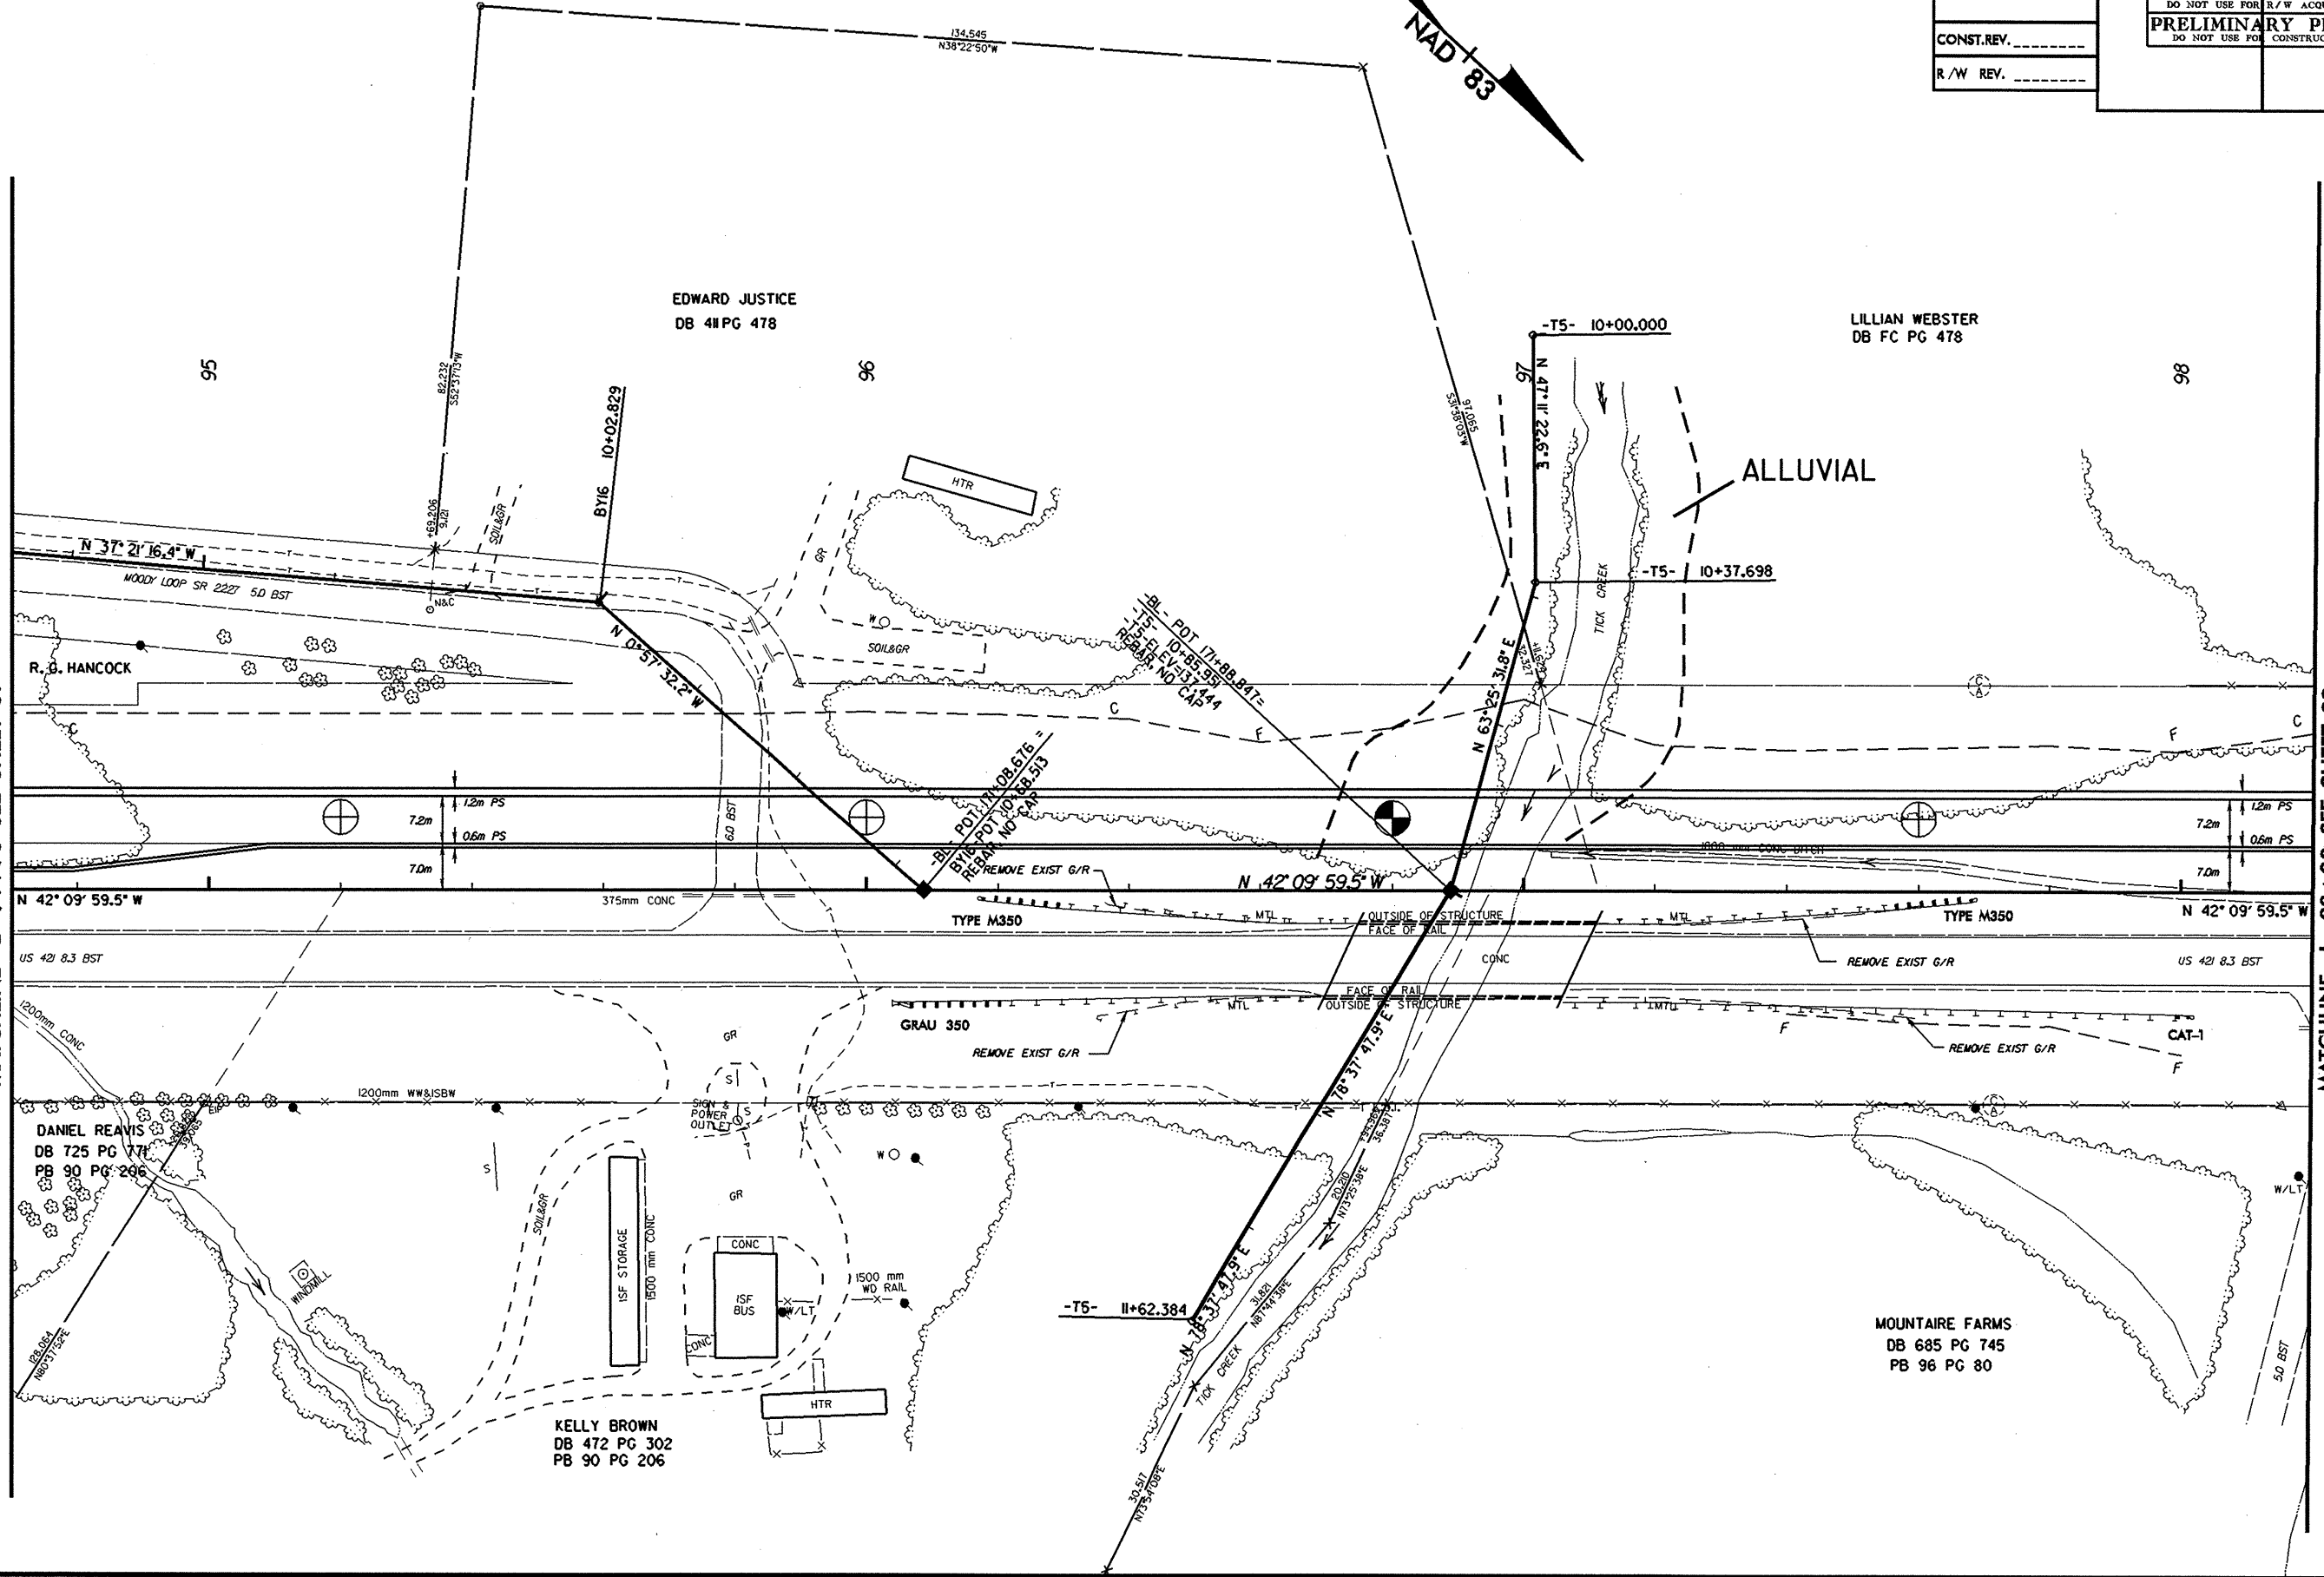

\*\*\*\*\*SYSTEMS\*\*\*\*\*  
 \*\*\*\*\*DRAWING\*\*\*\*\*  
 \*\*\*\*\*DATE\*\*\*\*\*  
 \*\*\*\*\*BY\*\*\*\*\*