
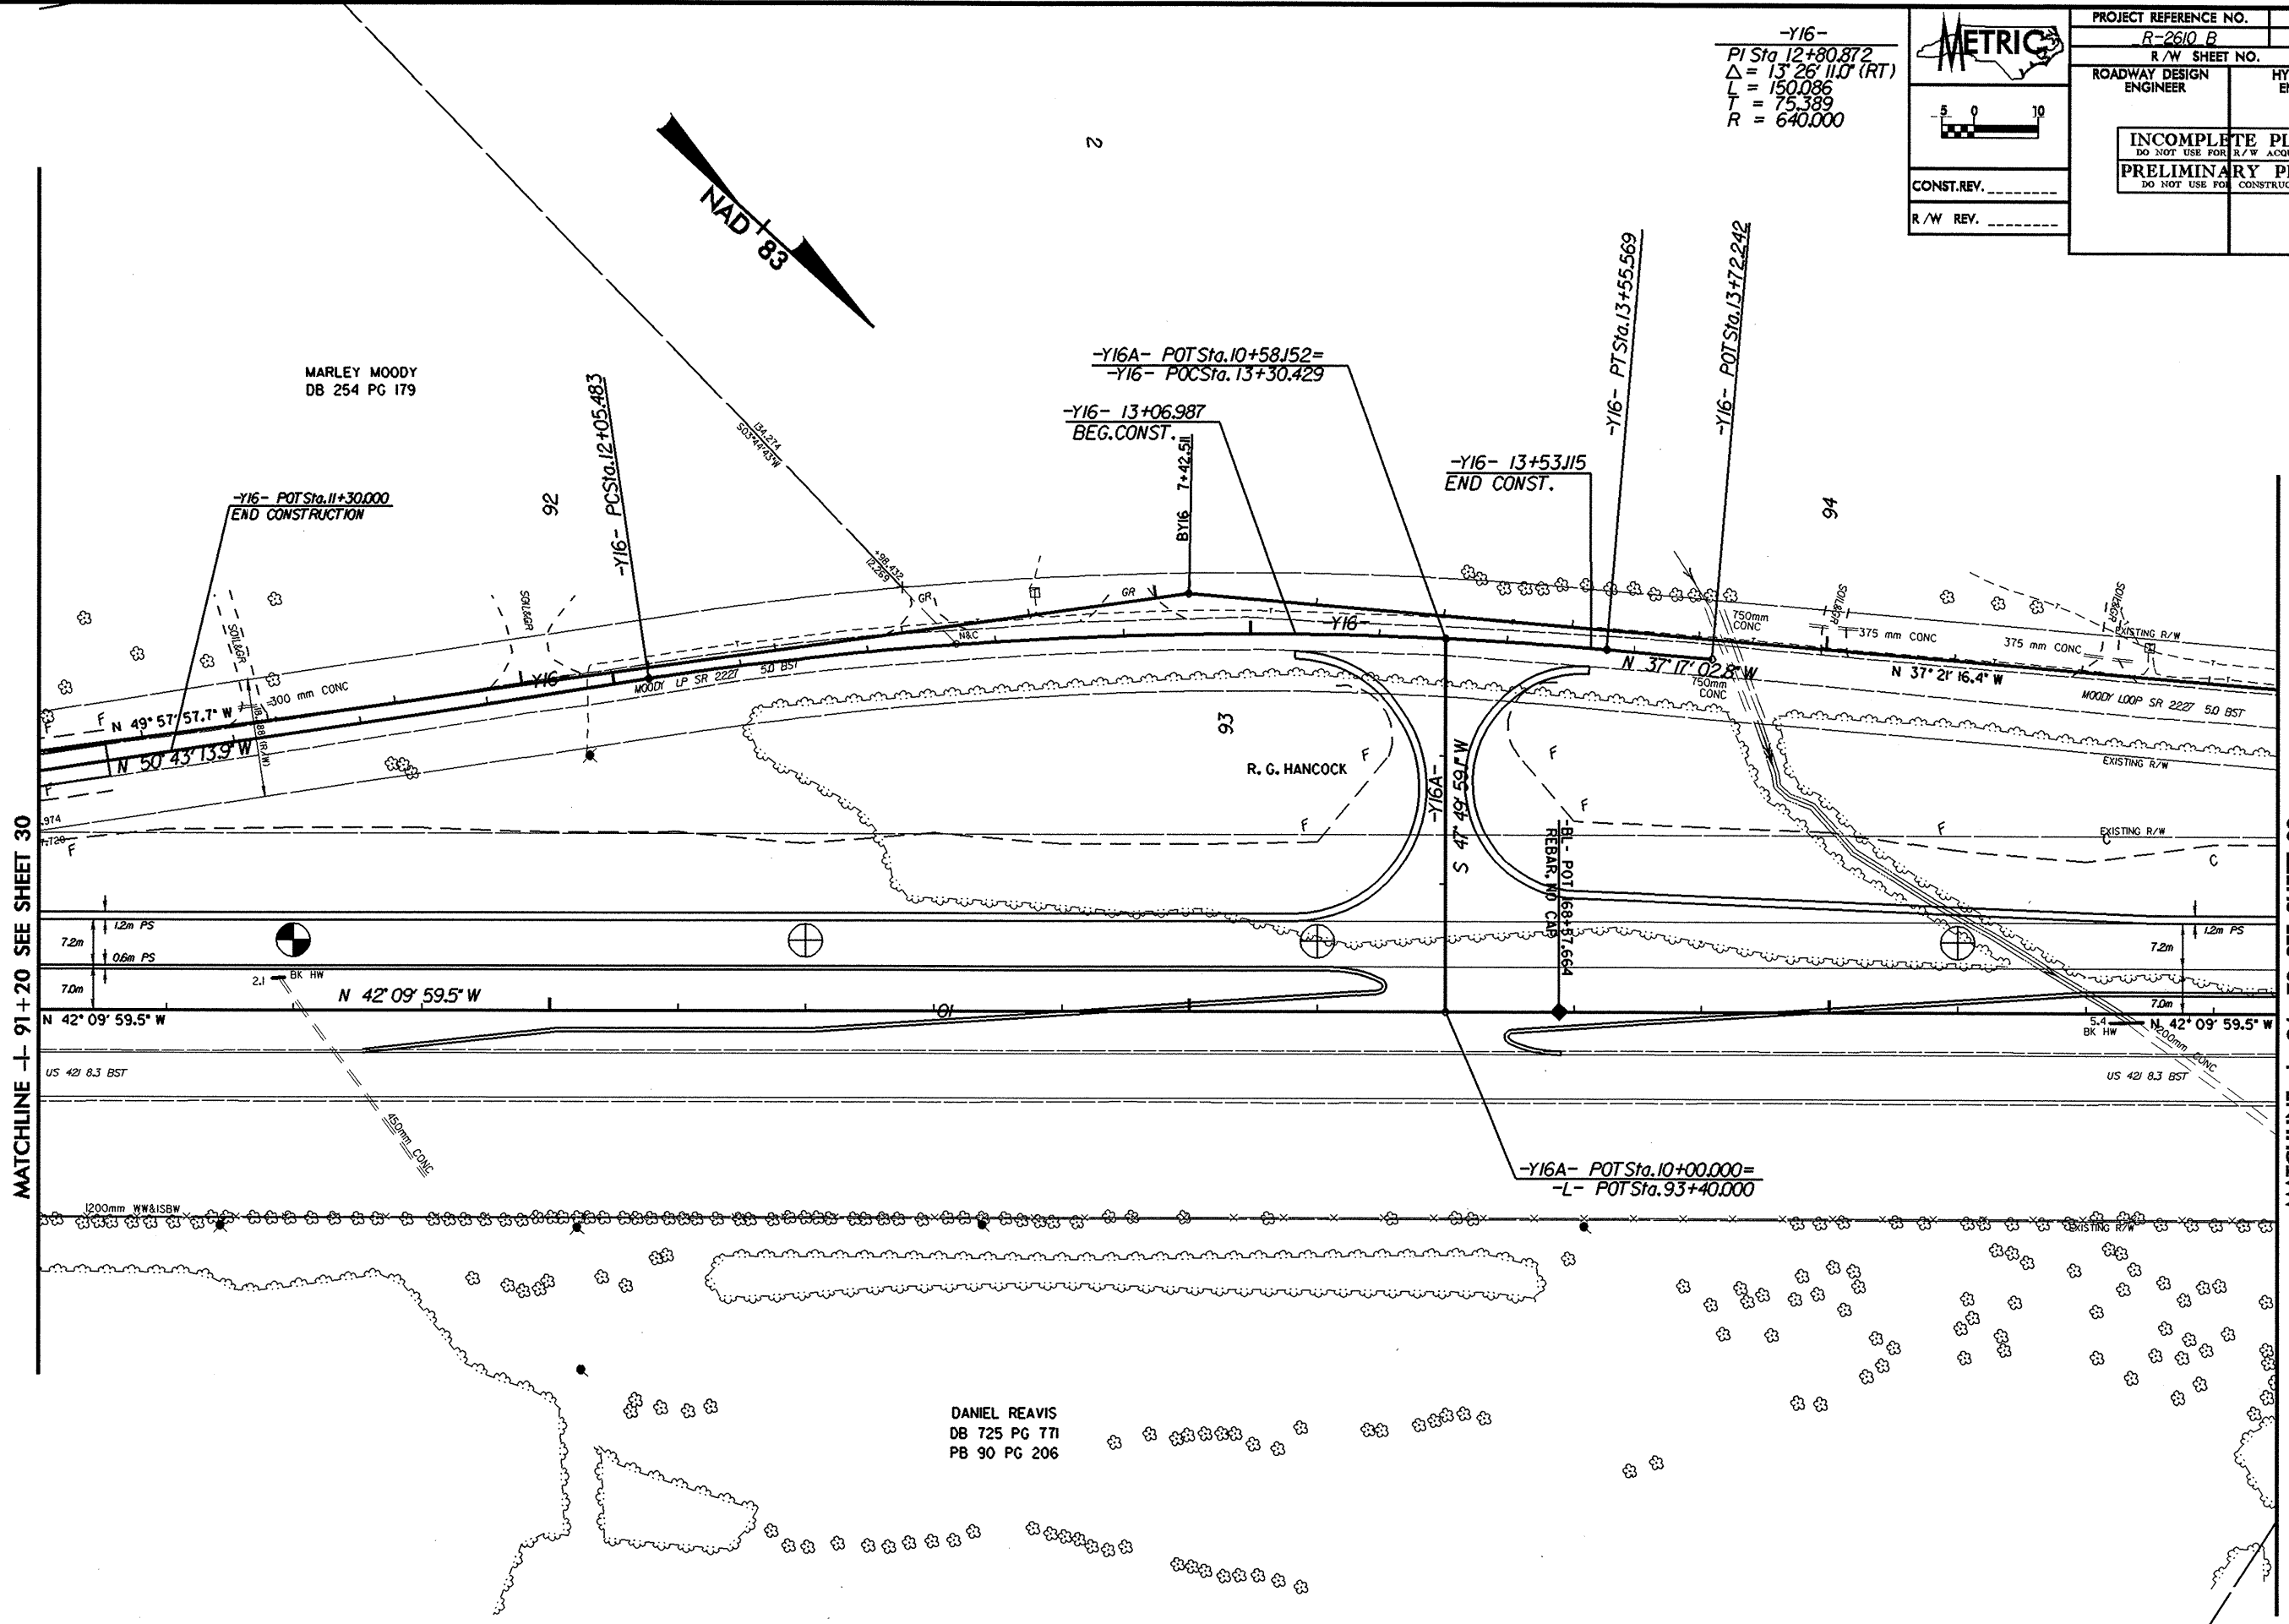


METRIC

CONST. REV. _____
R/W REV. _____

| | |
|--|------------------------|
| PROJECT REFERENCE NO. <i>R-2610 B</i> | SHEET NO. <i>31</i> |
| R/W SHEET NO. | |
| ROADWAY DESIGN ENGINEER | HYDRAULICS ENGINEER |
| INCOMPLETE PLANS <small>DO NOT USE FOR R/W ACQUISITION</small> | |
| PRELIMINARY PLANS <small>DO NOT USE FOR CONSTRUCTION</small> | |

-Y16-
 PI Sta 12+80.872
 $\Delta = 13^{\circ} 26' 11.0''$ (RT)
 L = 150.086
 T = 75.389
 R = 640.000

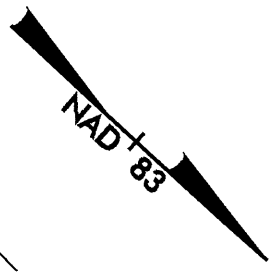

REVISIONS

MATCHLINE -L- 91+20 SEE SHEET 30

MATCHLINE -L- 94+70 SEE SHEET 32

*****SYTIME*****
 *****DATE*****
 *****TIME*****