


	PROJECT REFERENCE NO.	SHEET NO.
	R-2610 B	23
R/W SHEET NO.		
ROADWAY DESIGN ENGINEER	HYDRAULICS ENGINEER	
INCOMPLETE PLANS DO NOT USE FOR R/W ACQUISITION PRELIMINARY PLANS DO NOT USE FOR CONSTRUCTION		
CONST. REV. _____		
R/W REV. _____		

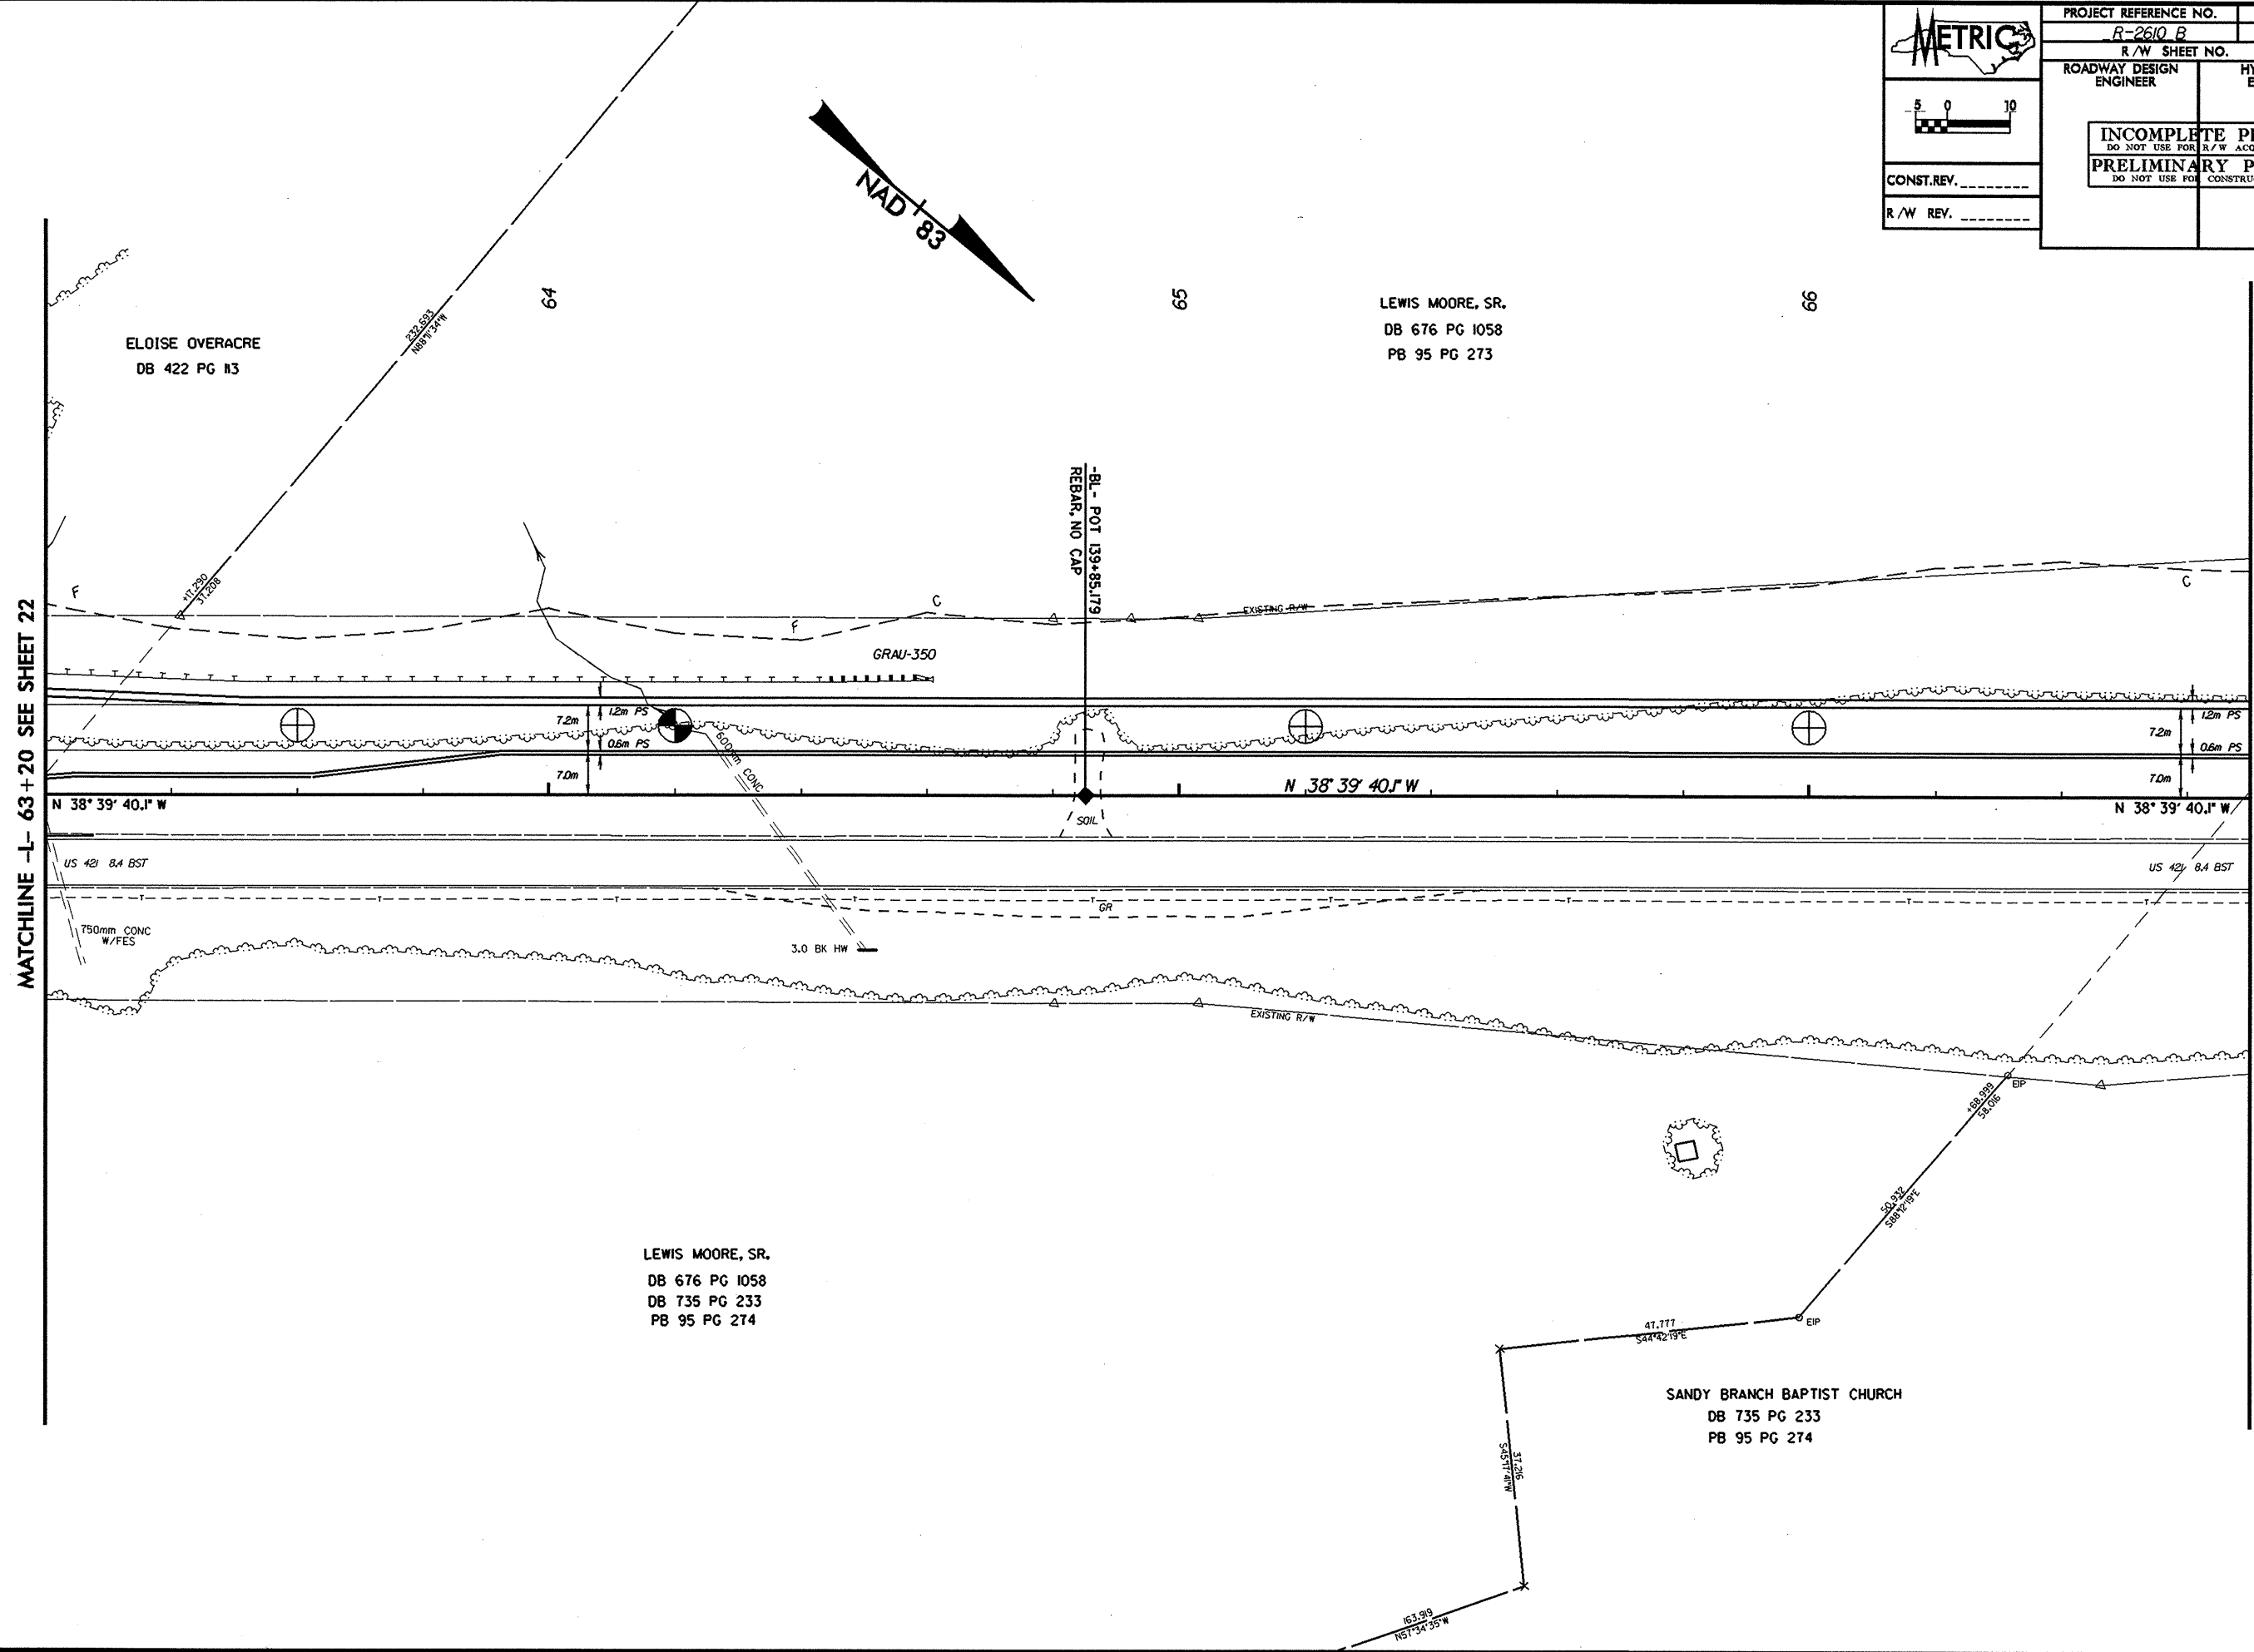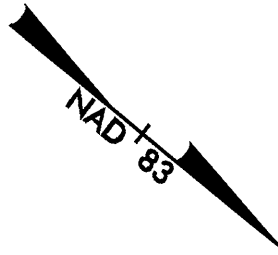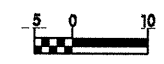

MATCHLINE -L- 63 + 20 SEE SHEET 22

MATCHLINE -L- 66 + 70 SEE SHEET 24

REVISIONS

 SYSTEM TIME *****

 USER NAME *****

LEWIS MOORE, SR.
 DB 676 PG 1058
 DB 735 PG 233
 PB 95 PG 274

SANDY BRANCH BAPTIST CHURCH
 DB 735 PG 233
 PB 95 PG 274