


PROJECT REFERENCE NO. R-2610 B	SHEET NO. 13
R/W SHEET NO.	
ROADWAY DESIGN ENGINEER	HYDRAULICS ENGINEER
INCOMPLETE PLANS <small>DO NOT USE FOR R/W ACQUISITION</small> PRELIMINARY PLANS <small>DO NOT USE FOR CONSTRUCTION</small>	
CONST. REV. _____	
R/W REV. _____	

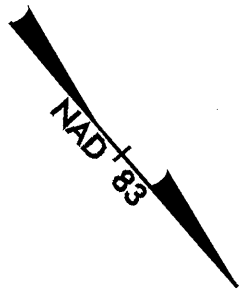

EDWARD HARRIS, JR.
DB 568 PG 244

THOMAS LASLEY
DB 407 PG 487

30

31


32

33

REVISIONS

MATCHLINE -L- 29+90 SEE SHEET 12

MATCHLINE -L- 33+40 SEE SHEET 14

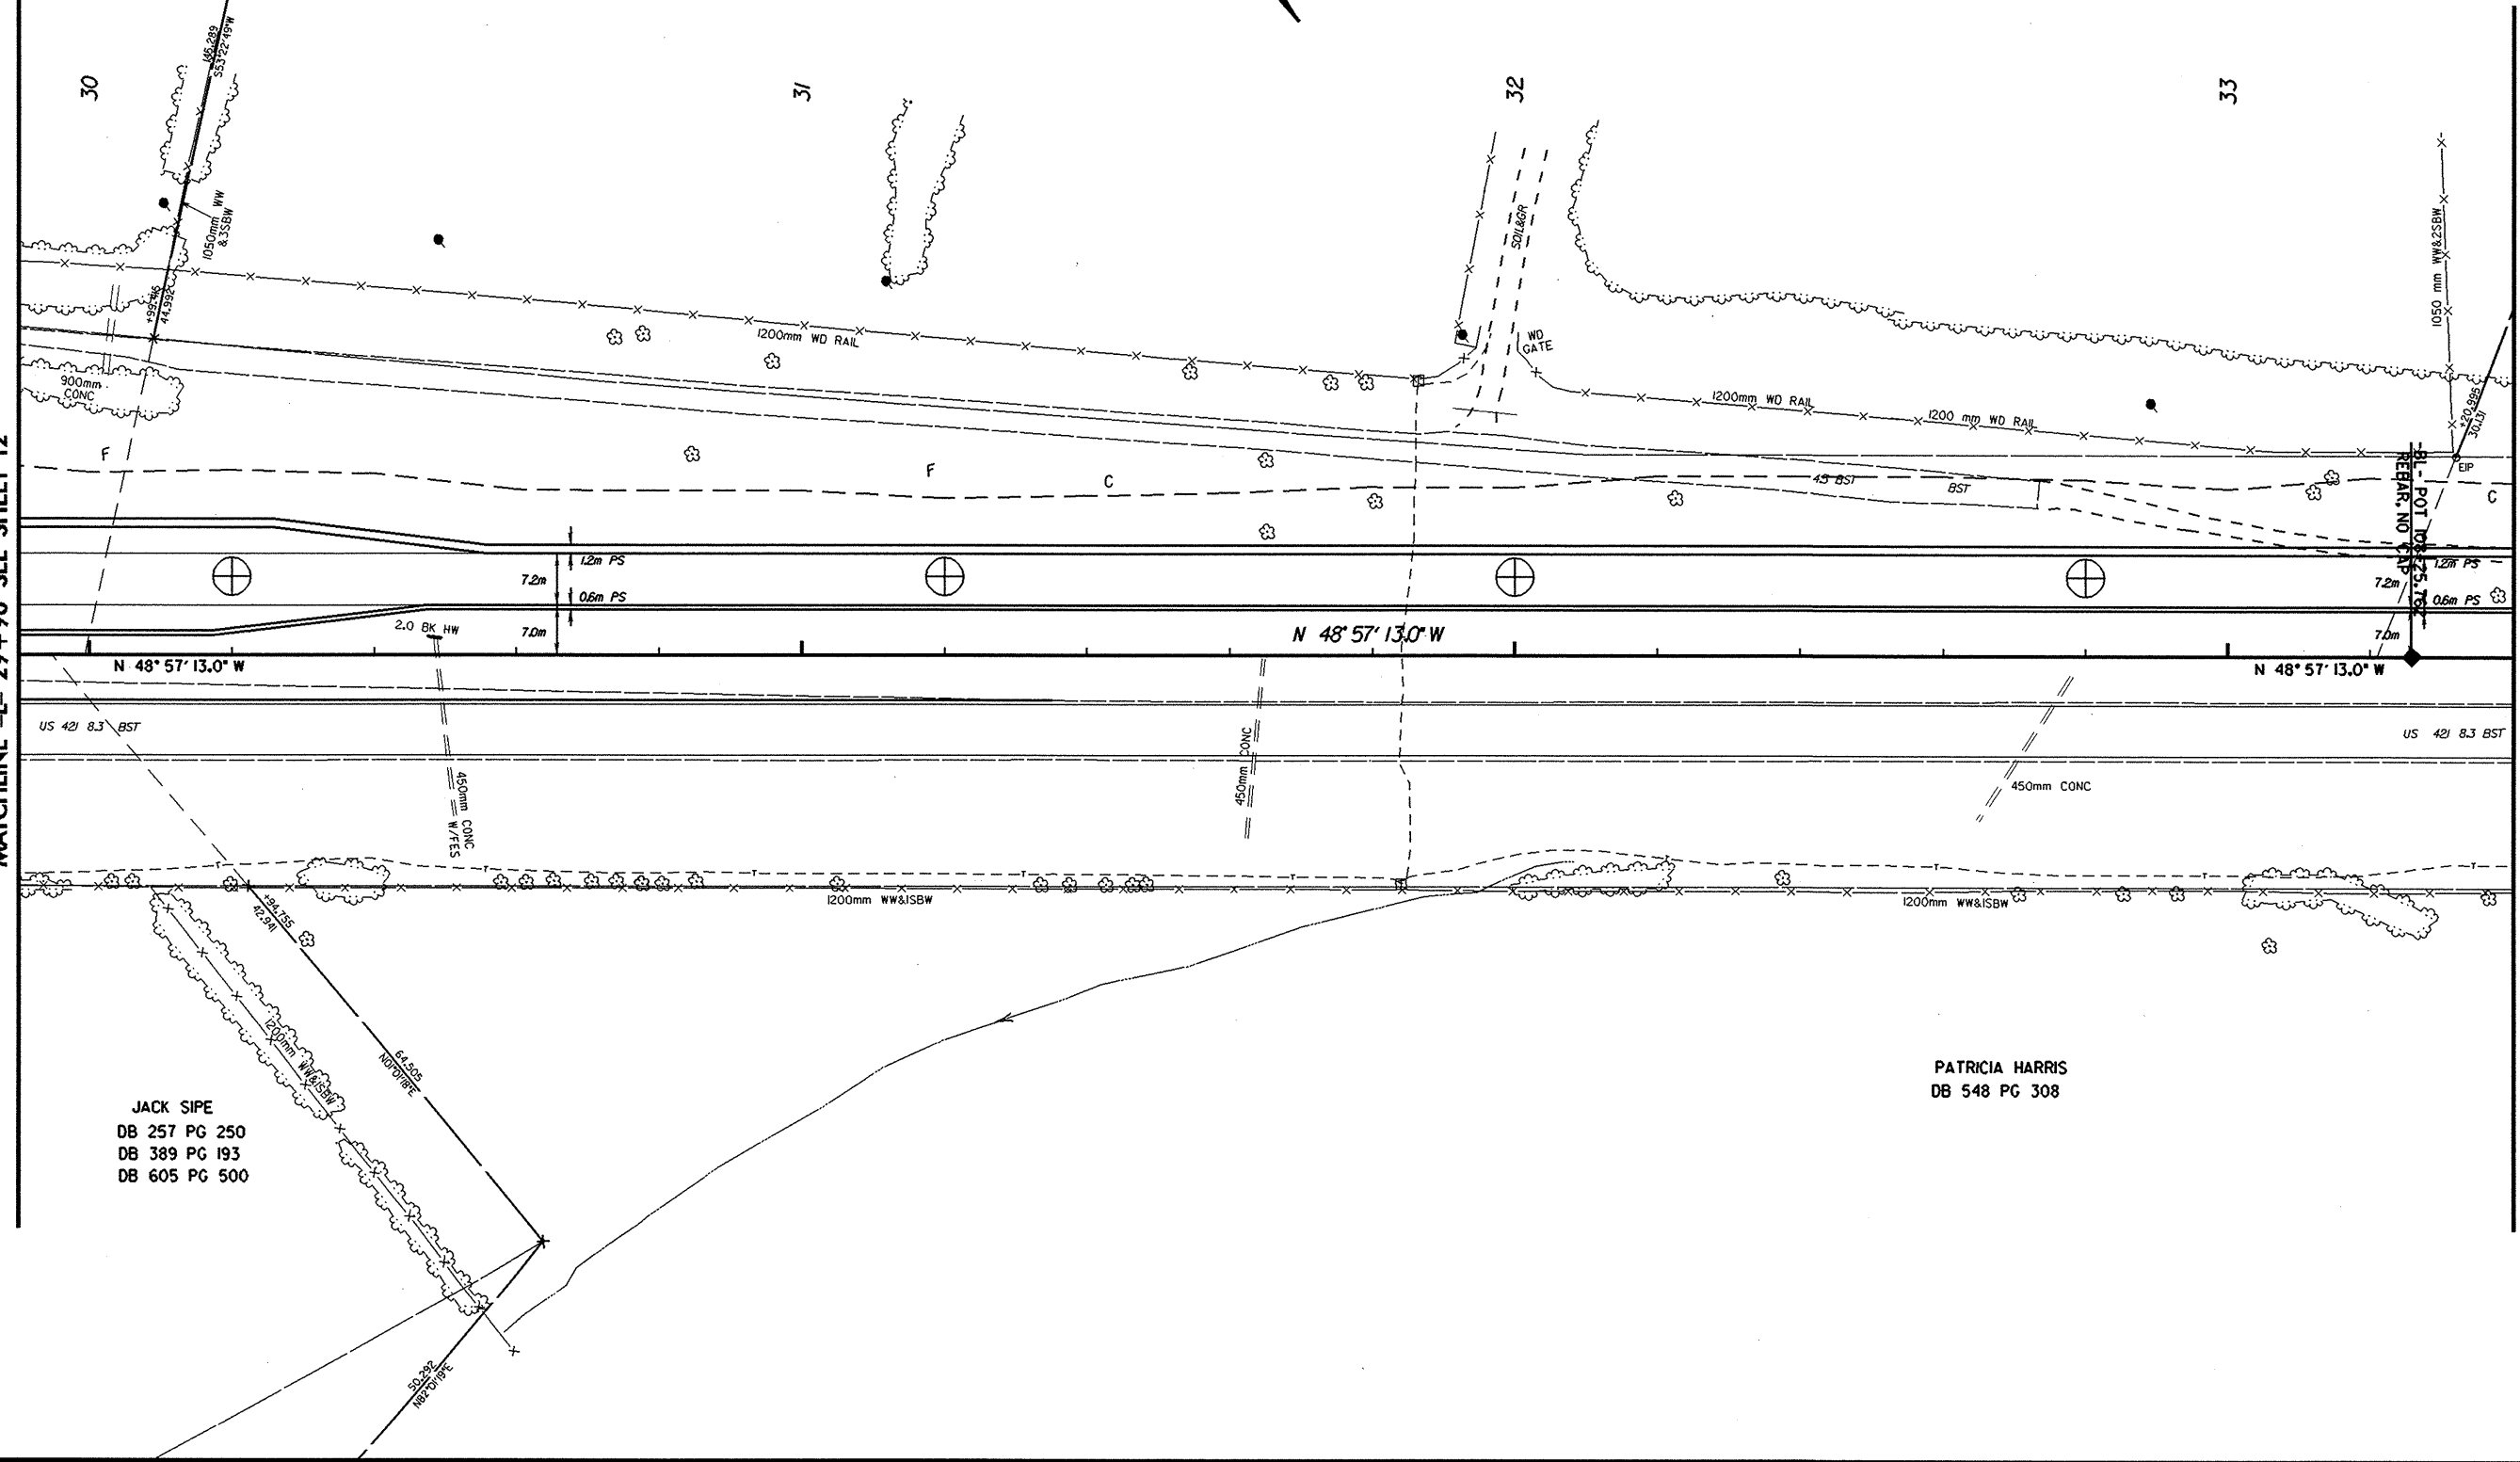

JACK SIPE
DB 257 PG 250
DB 389 PG 193
DB 605 PG 500

PATRICIA HARRIS
DB 548 PG 308

SYSTEMS
