

METRIC


CONST. REV. _____
R/W REV. _____

PROJECT REFERENCE NO. R-2610 B	SHEET NO. 12
R/W SHEET NO.	
ROADWAY DESIGN ENGINEER	HYDRAULICS ENGINEER
INCOMPLETE PLANS DO NOT USE FOR R/W ACQUISITION PRELIMINARY PLANS DO NOT USE FOR CONSTRUCTION	

EDWARD HARRIS, JR.
DB 568 PG 244

-Y9A-
 PI Sta 10+77.335
 $\Delta = 28^\circ 50' 33.3" (LT)$
 $L = 63.431$
 $T = 32.403$
 $R = 126.006$

-Y9A-
 PI Sta 10+23.704
 $\Delta = 29^\circ 22' 22.2" (LT)$
 $L = 35.826$
 $T = 18.316$
 $R = 69.883$

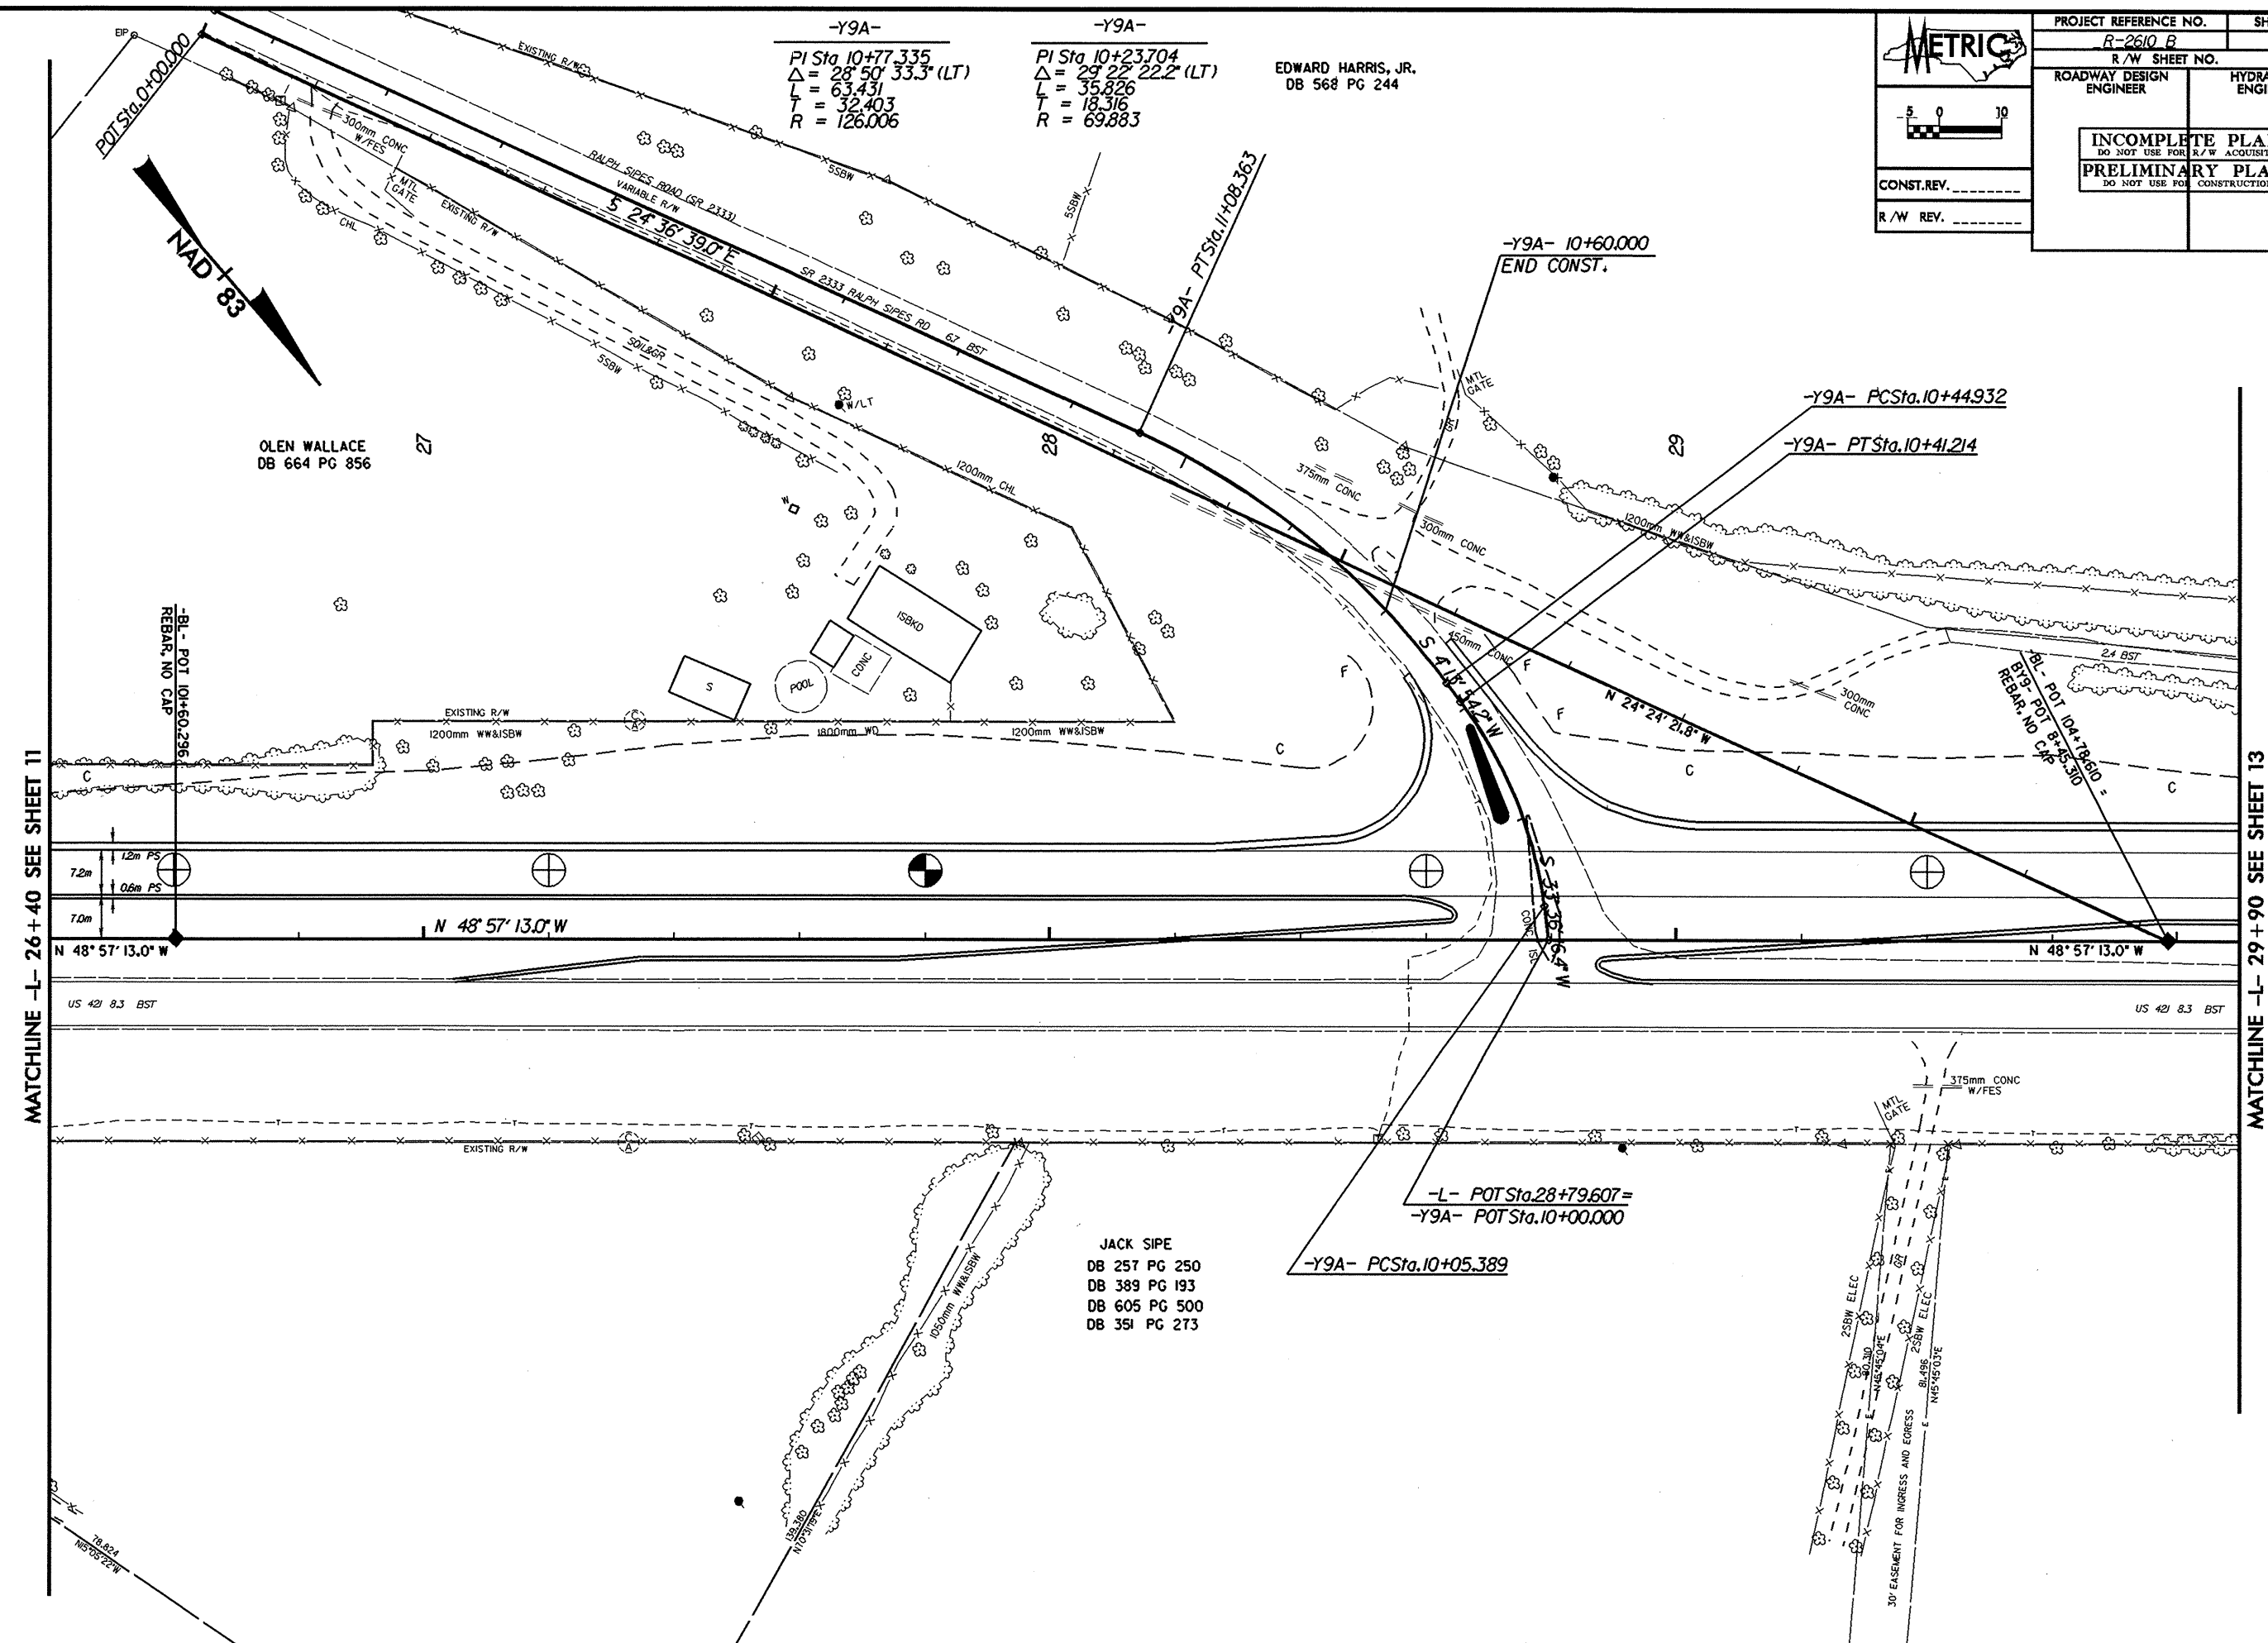

MATCHLINE -L- 26+40 SEE SHEET 11

MATCHLINE -L- 29+90 SEE SHEET 13

OLEN WALLACE
DB 664 PG 856

JACK SIPE
 DB 251 PG 250
 DB 389 PG 193
 DB 605 PG 500
 DB 351 PG 273

REVISIONS

DATE TIME DRAWN BY USER NAME