


METRIC


CONST. REV. _____
R/W REV. _____

PROJECT REFERENCE NO. <i>R-2610 B</i>	SHEET NO. 7
R/W SHEET NO.	
ROADWAY DESIGN ENGINEER	HYDRAULICS ENGINEER
INCOMPLETE PLANS <small>DO NOT USE FOR R/W ACQUISITION</small> PRELIMINARY PLANS <small>DO NOT USE FOR CONSTRUCTION</small>	

CHARLES F. BRANCH
DB 617 PG 580
PLAT SLIDE 93-183

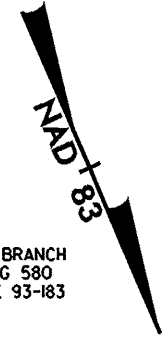

REVISIONS

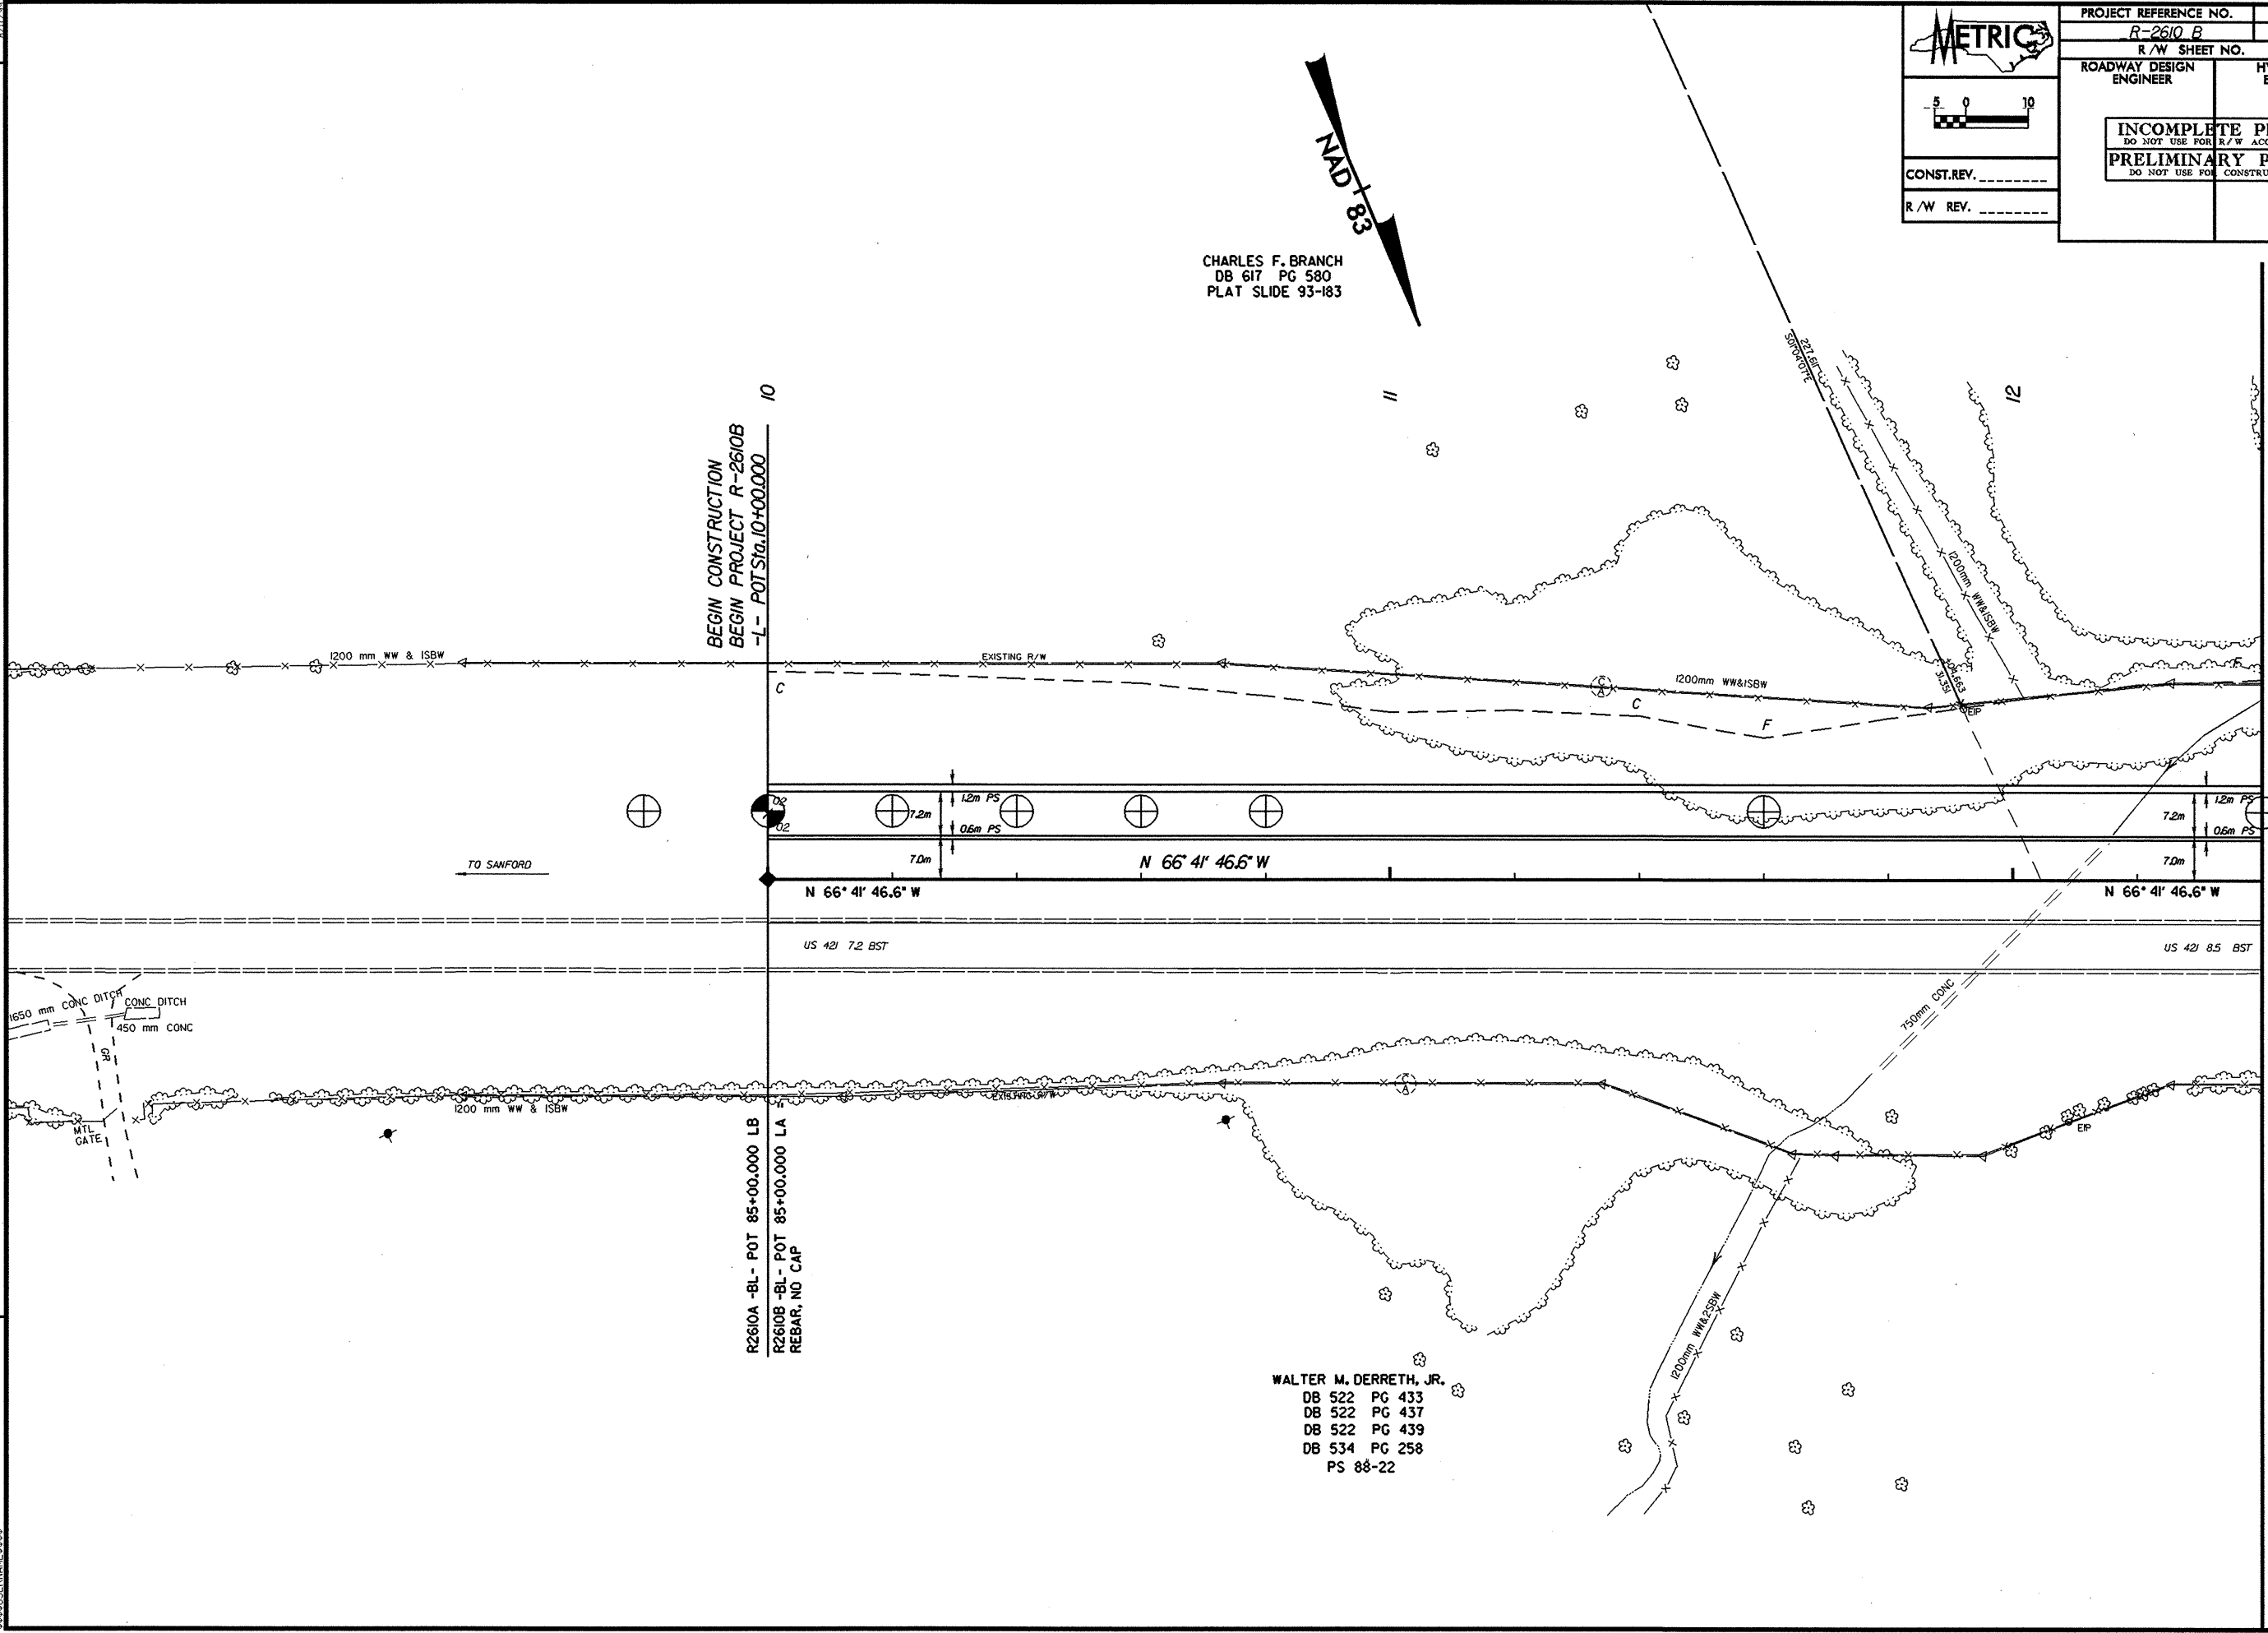

BEGIN CONSTRUCTION
BEGIN PROJECT R-2610B
-L- POT Sta. 10+00.000

R2610A -BL- POT 85+00.000 LB
R2610B -BL- POT 85+00.000 LA
REBAR, NO CAP

WALTER M. DERRETH, JR.
DB 522 PG 433
DB 522 PG 437
DB 522 PG 439
DB 534 PG 258
PS 88-22

MATCHLINE -L- 12+40 SEE SHEET 8