



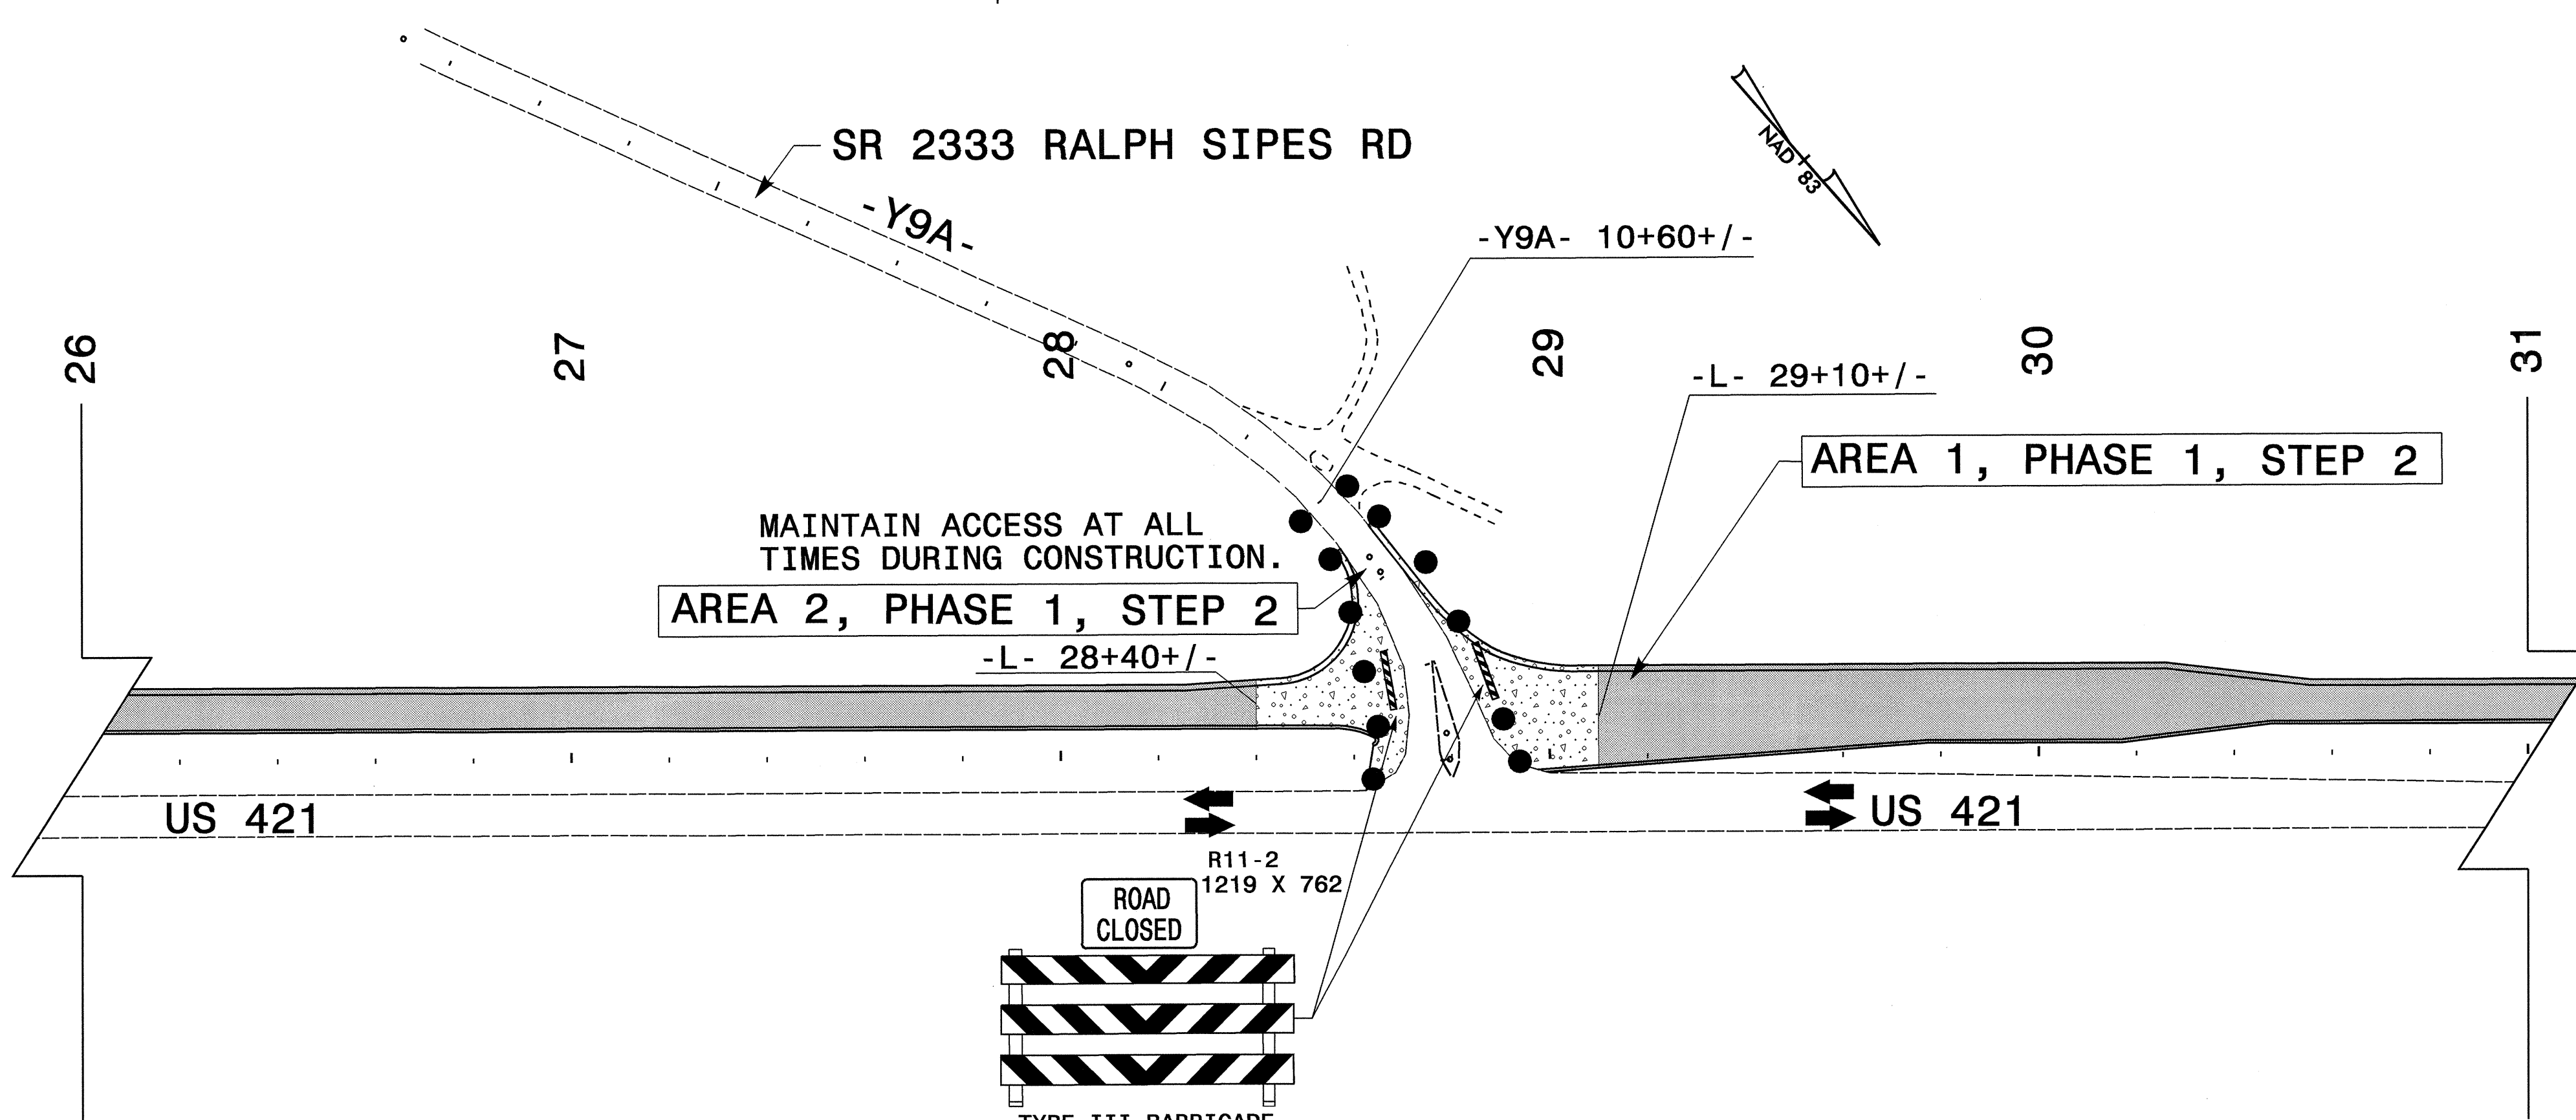


|                     |           |
|---------------------|-----------|
| PROJ. REFERENCE NO. | SHEET NO. |
| R-2610B             | TCP-5     |


BEGIN CONSTRUCTION  
 BEGIN PROJECT R-2610B  
 -L- POTSta. 10+00.000

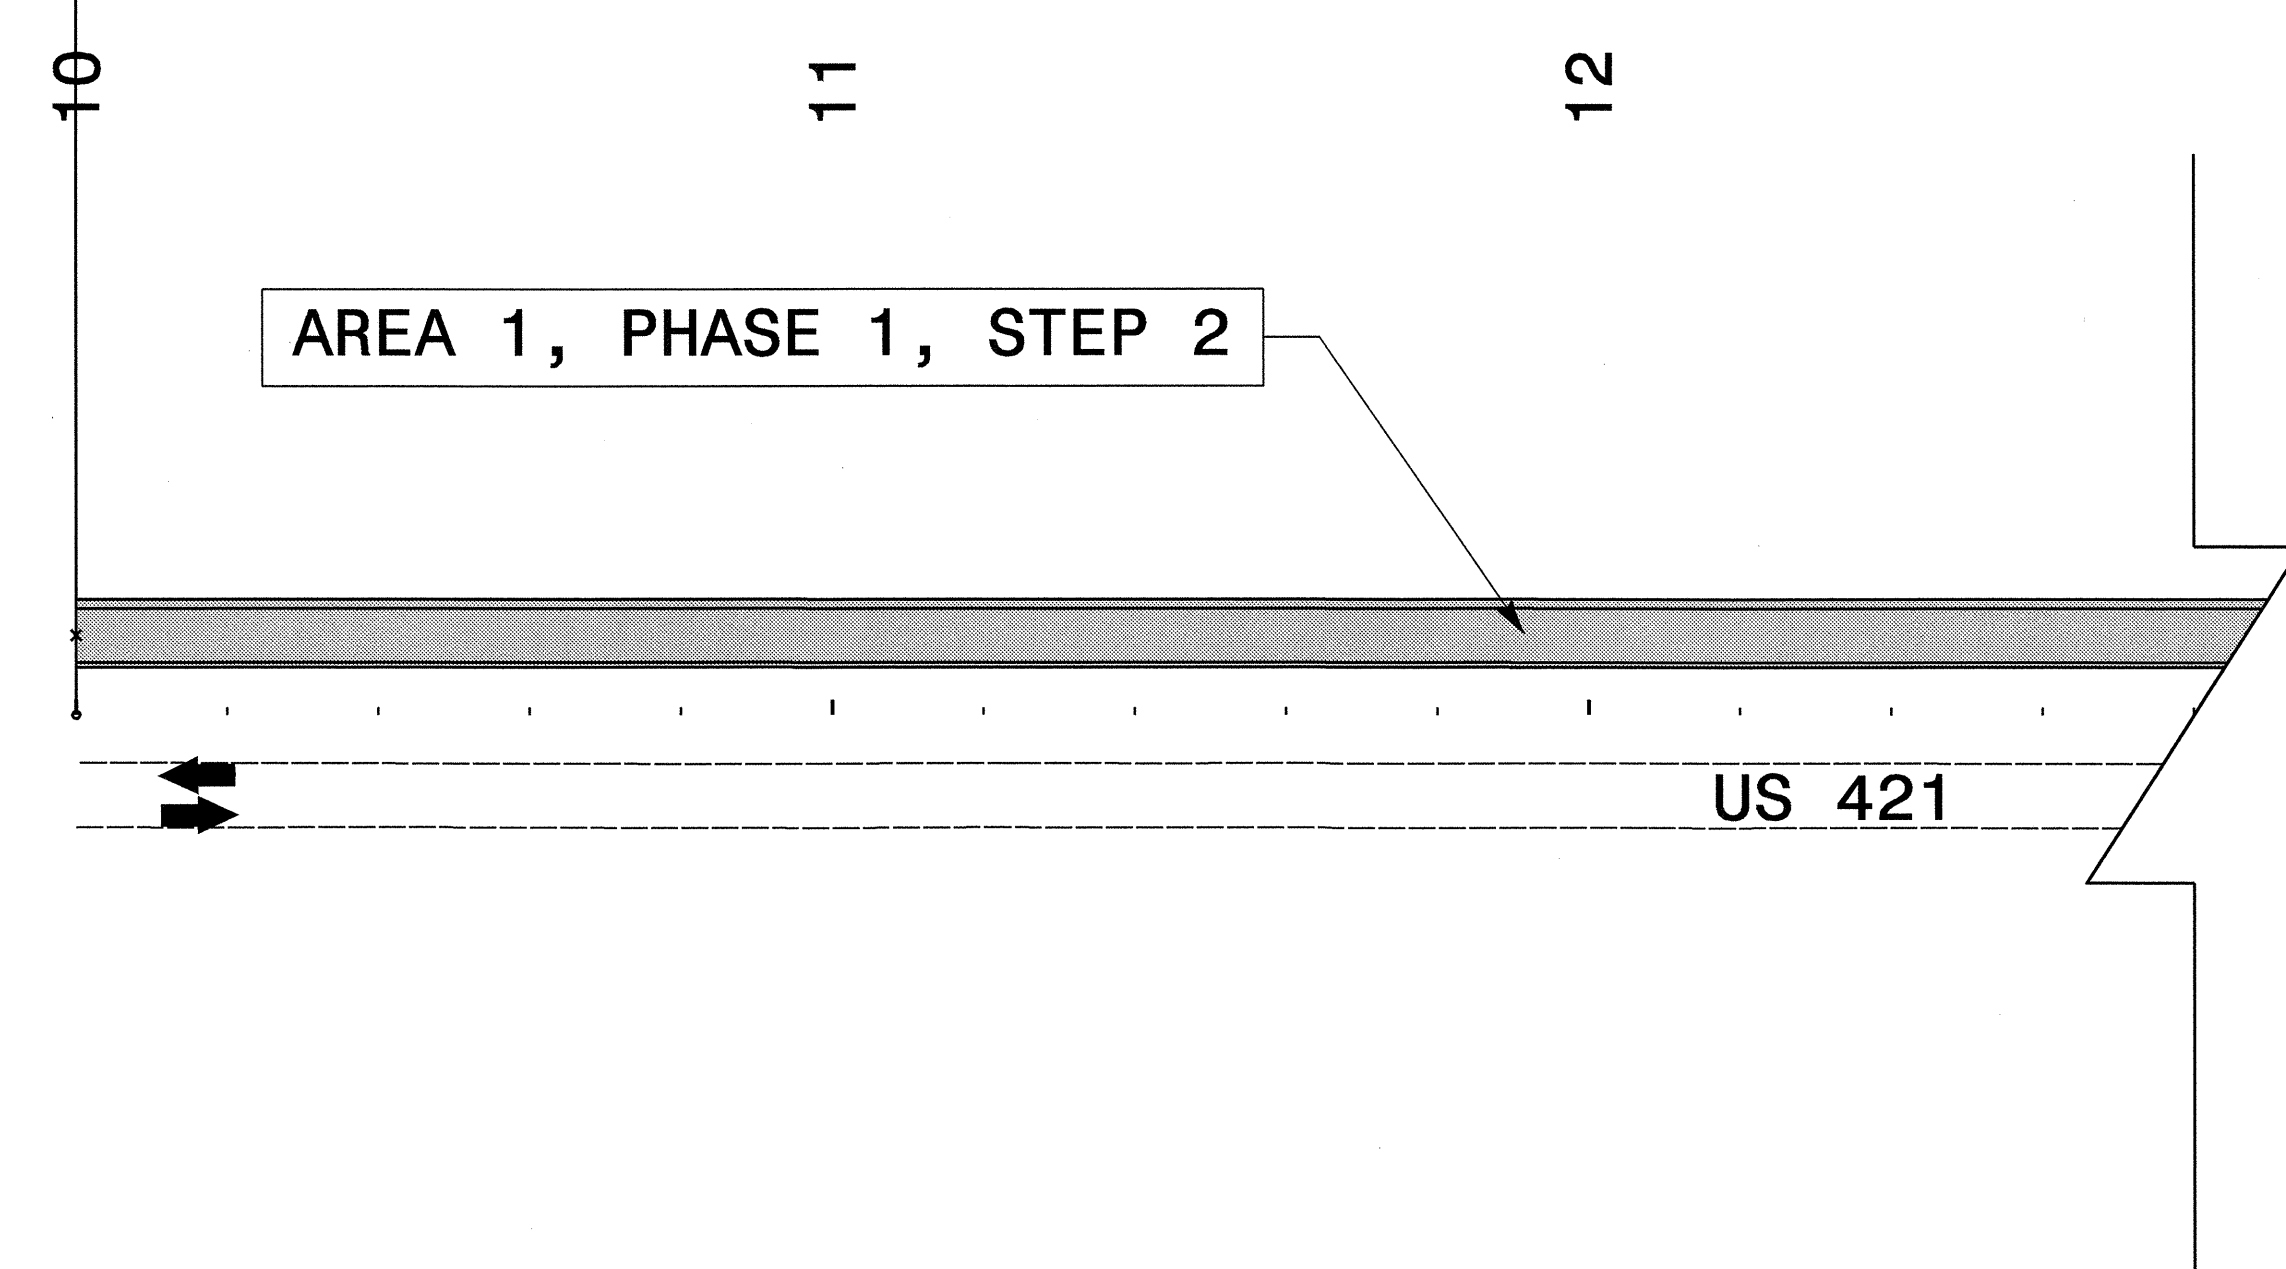


 AREA 2, PHASE 1, STEP 2



MAINTAIN ACCESS AT ALL  
 TIMES DURING CONSTRUCTION.

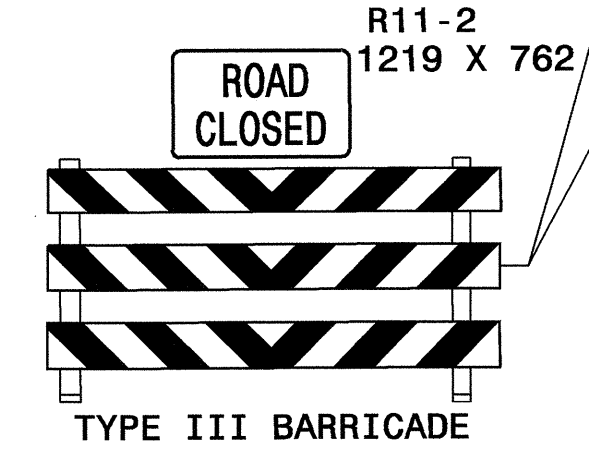

29-OCT-2003 16:22  
 F:\TCP\2610b\TC Tcp05.dgn  
 DERichardson AT TETC206432

|   |                |                |           |
|---|----------------|----------------|-----------|
| APPROVED: <i>MJH</i>  | DATE: 10/30/03 | <b>PHASE I</b> |           |
|  |                |                |           |
|   |                | DATE: 05-03    | REVISIONS |
| DWG. BY: DER  |                |                |           |
| DESIGN BY: DER  |                |                |           |
| REVIEWED BY:  |                |                |           |