


P.272.98

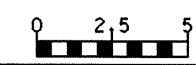


PROJECT REFERENCE NO.  
R-2610B

SHEET NO.  
X-198


50 40 30 20 10 0 10 20 30 40 50

170 170

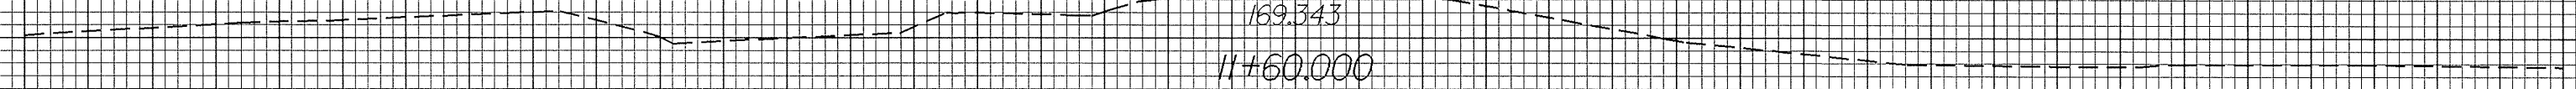

169.343  
11+60.000


180 180

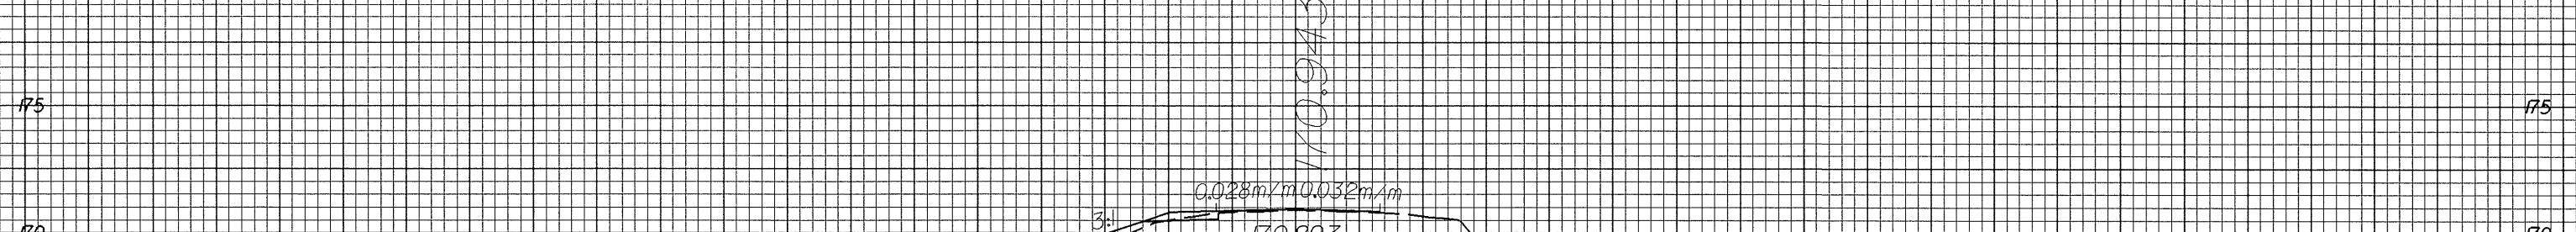

170.893  
11+40.000

180 180

SP  
24.026m LI  
EL 172.934

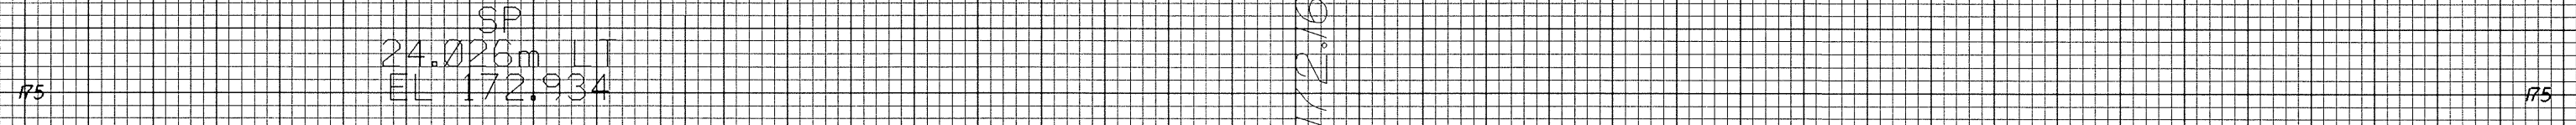

172.014  
11+20.000

170 170

50 40 30 20 10 0 10 20 30 40 50

88-104-1003 1616  
Library 1018717