



P.2/22.98

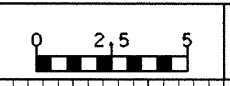

PROJECT REFERENCE NO. R-2610B SHEET NO. X-197

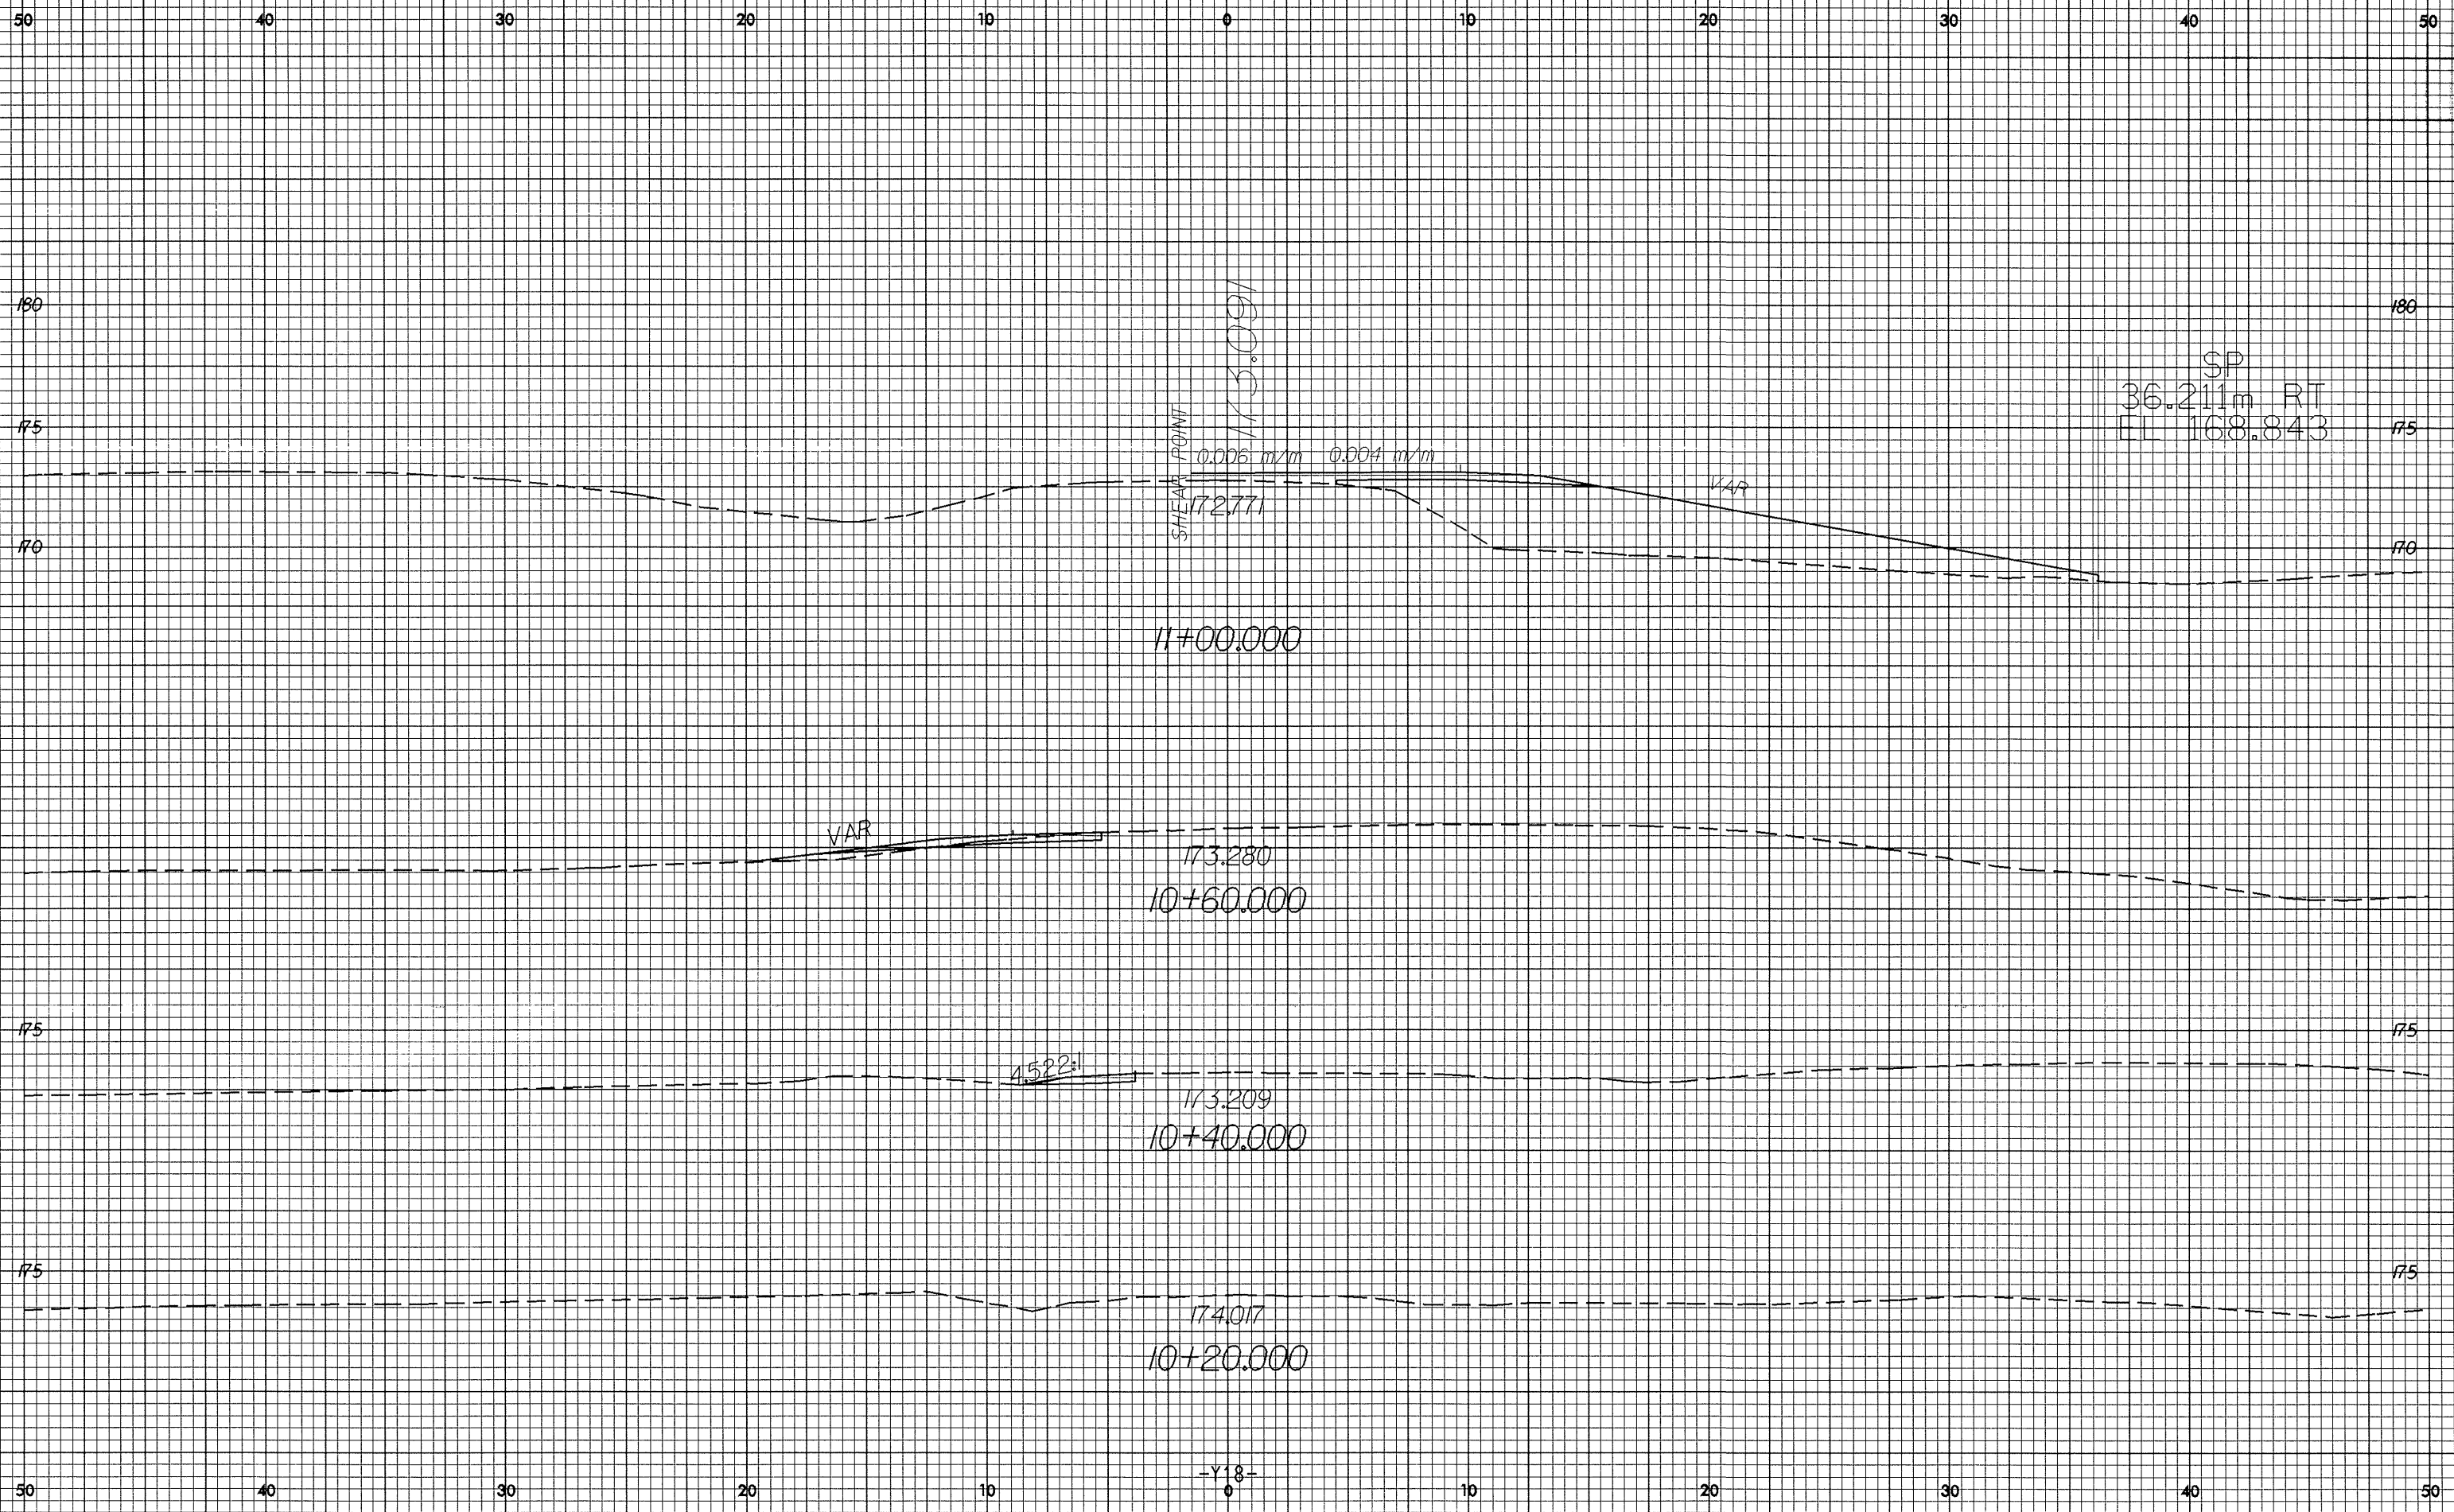

SHEAR POINT  
173.091

0.006 m/m 0.004 m/m

SP  
36.211m RT  
EL. 168.843

11+00.000

173.280  
10+60.000

173.209  
10+40.000

174.017  
10+20.000

4.522%

VAR

VAR

83-104-2003 1616  
3/20/02 AT 10/18/17