



12/22/99

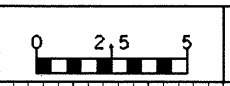

PROJECT REFERENCE NO.
R-2610B

SHEET NO.
X-192

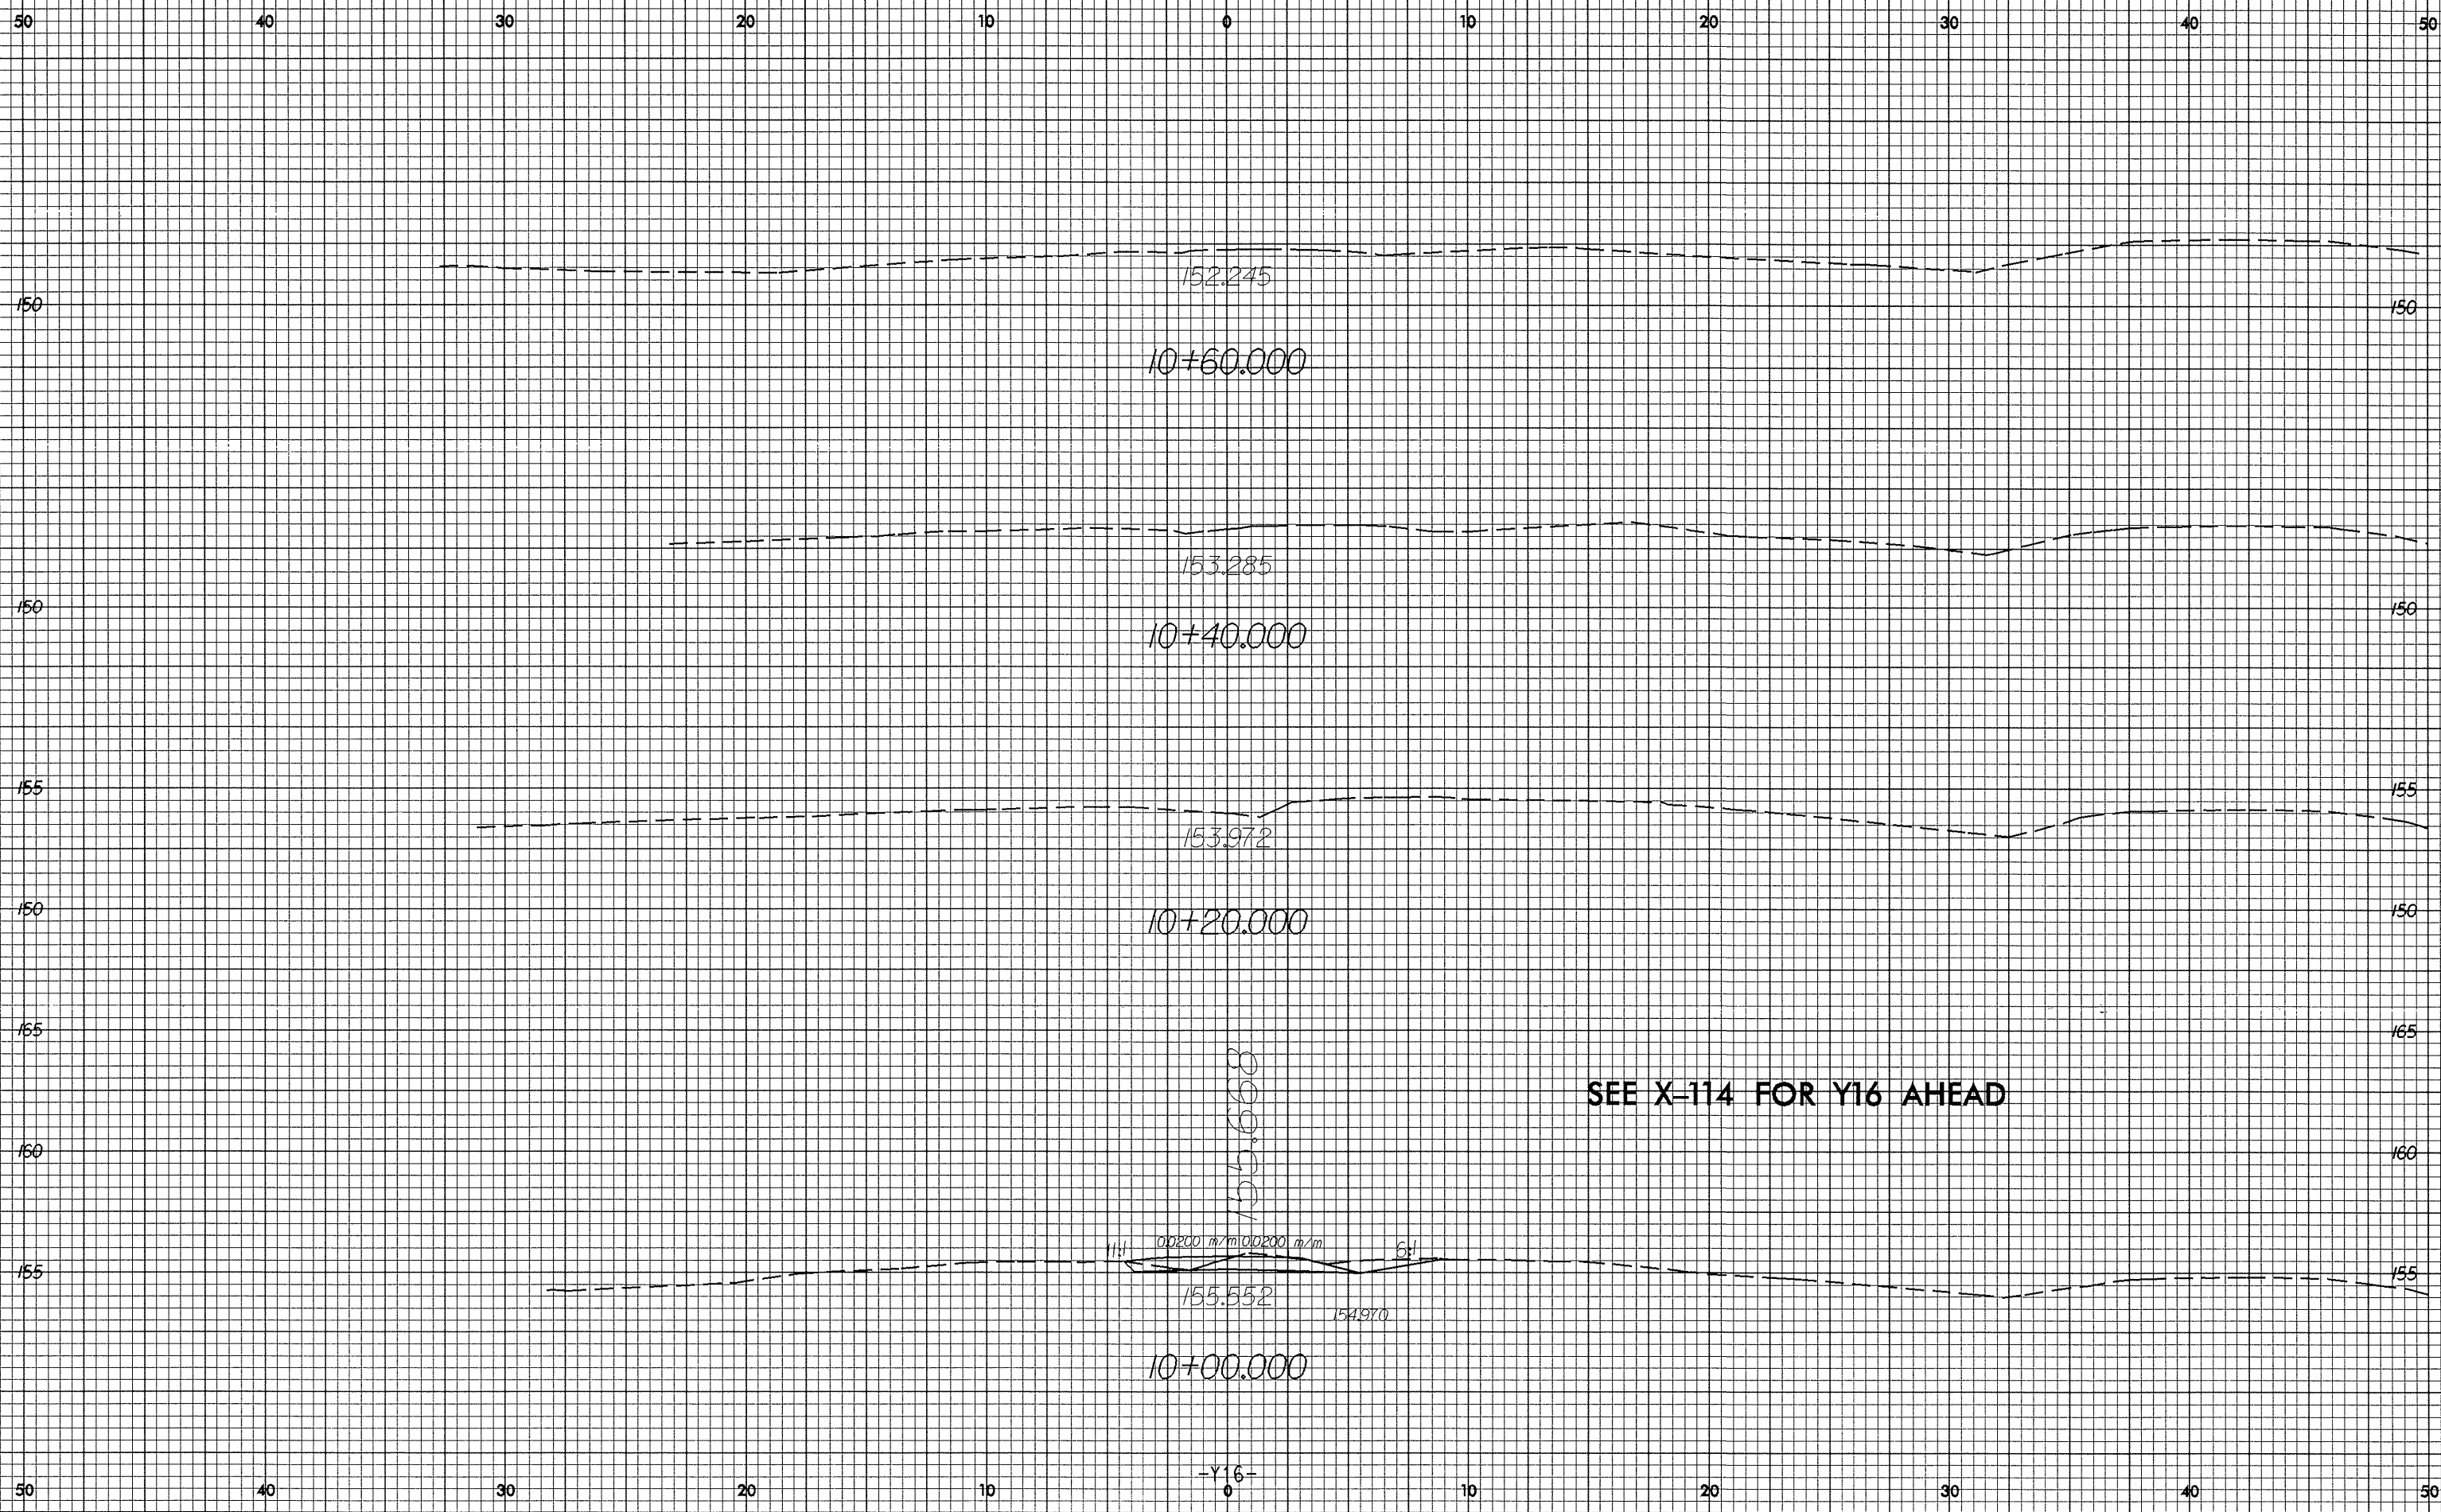

83-104-283 643
Survey At 018717