






0.2/2.0

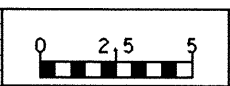

PROJECT REFERENCE NO.  
R-2610B

SHEET NO.  
X-186

50 40 30 20 10 0 10 20 30 40 50

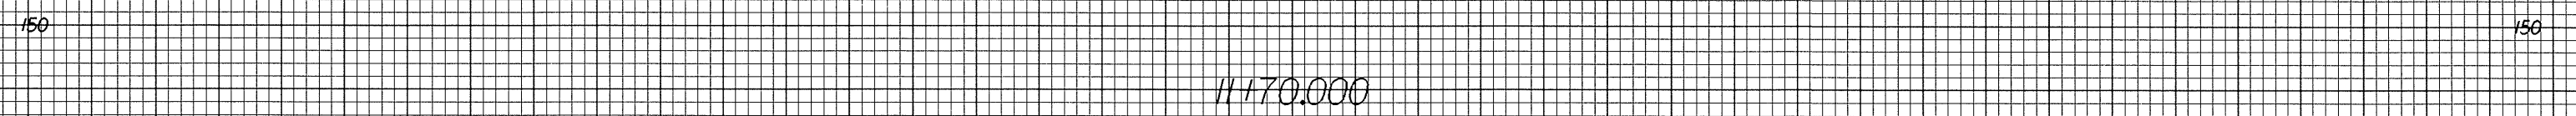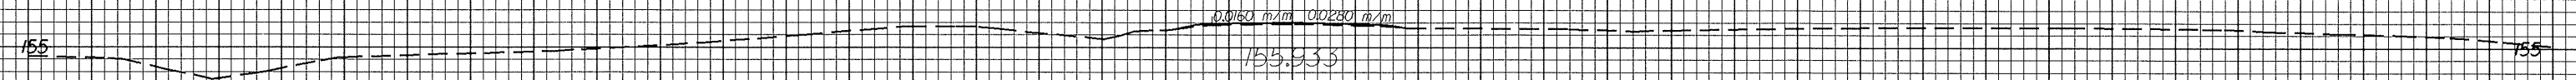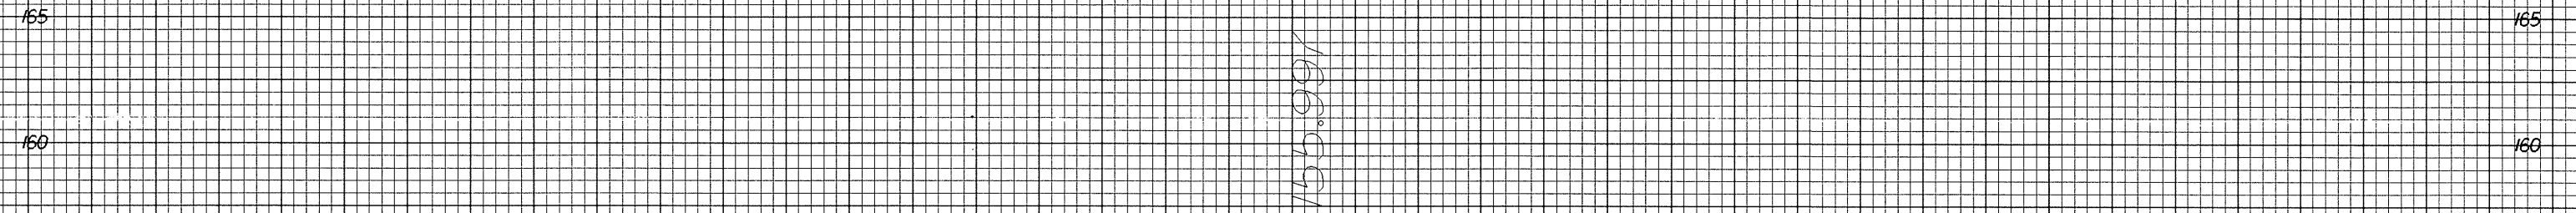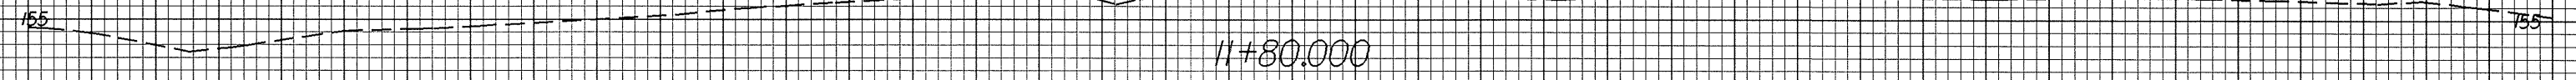

50 40 30 20 10 0 10 20 30 40 50

83-NOV-2003 16:11  
R-2610B X-186  
S-10187117

-Y13-