



12/22/99

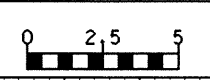

PROJECT REFERENCE NO.
R-2610 B

SHEET NO.
X-184

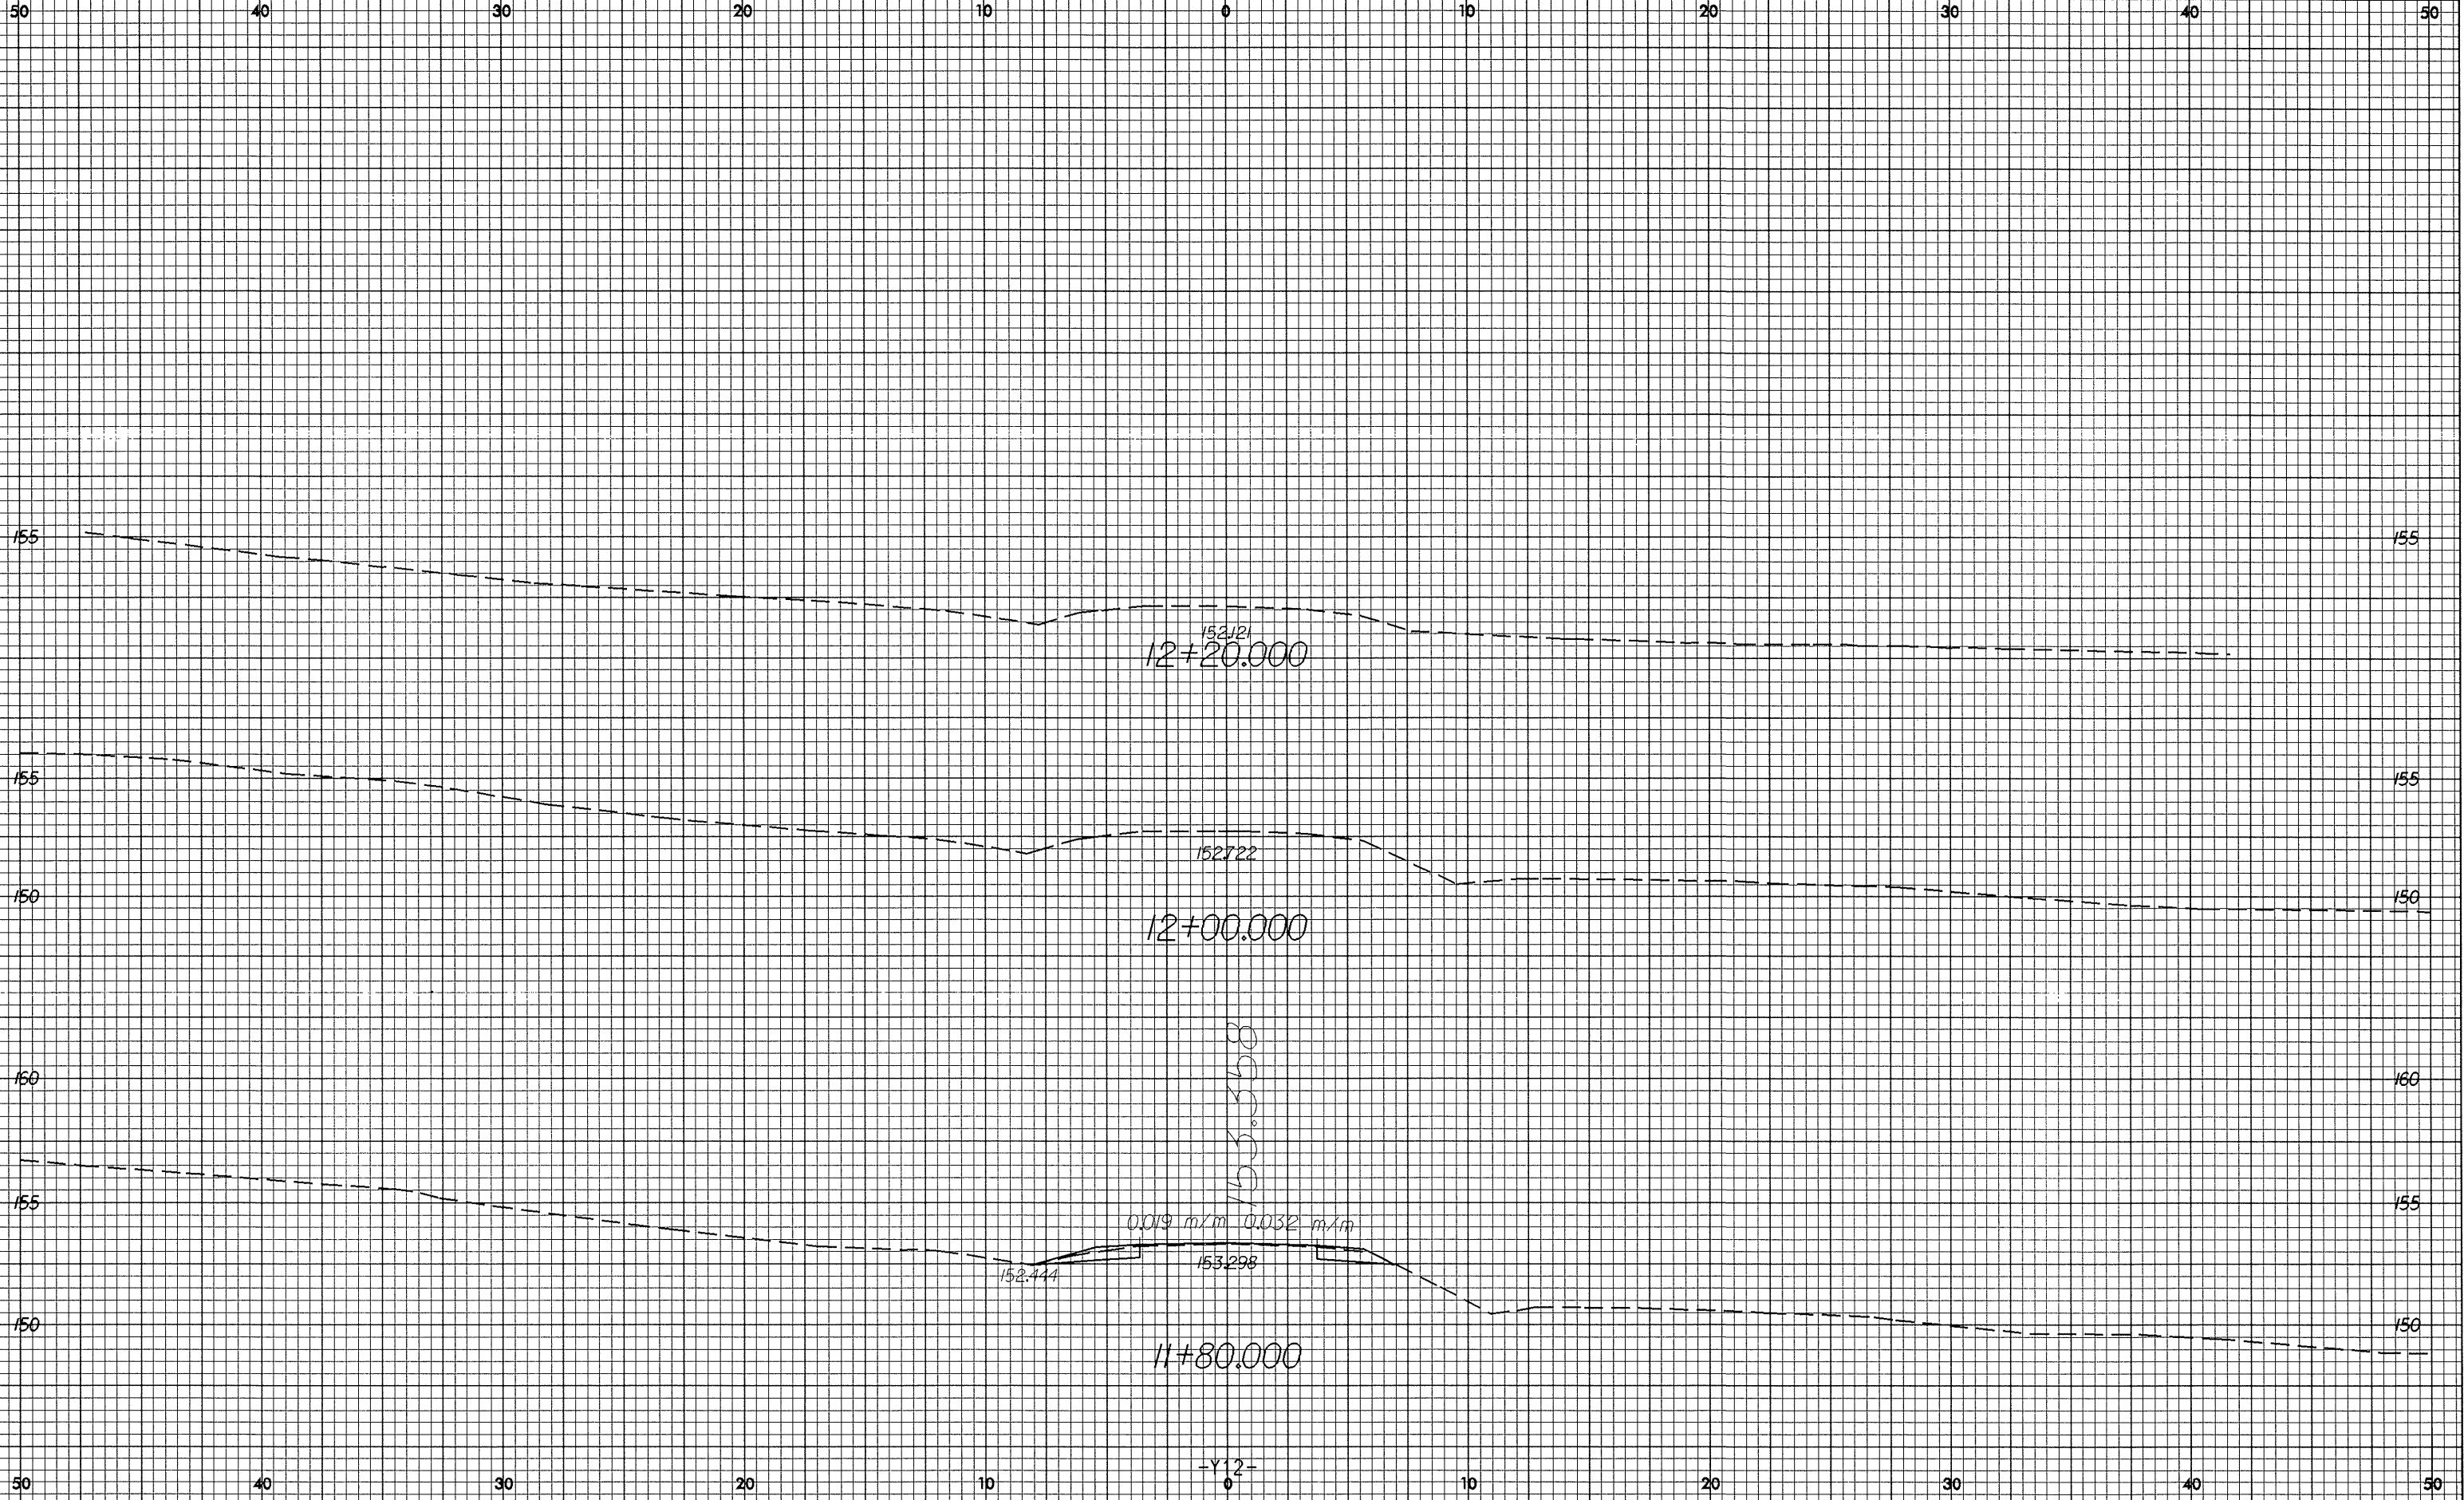

83-NV-3883 1510
12/22/99 10:17:17