



12/22/03

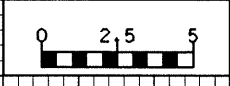

PROJECT REFERENCE NO. R-2610 B	SHEET NO. X-182
-----------------------------------	--------------------

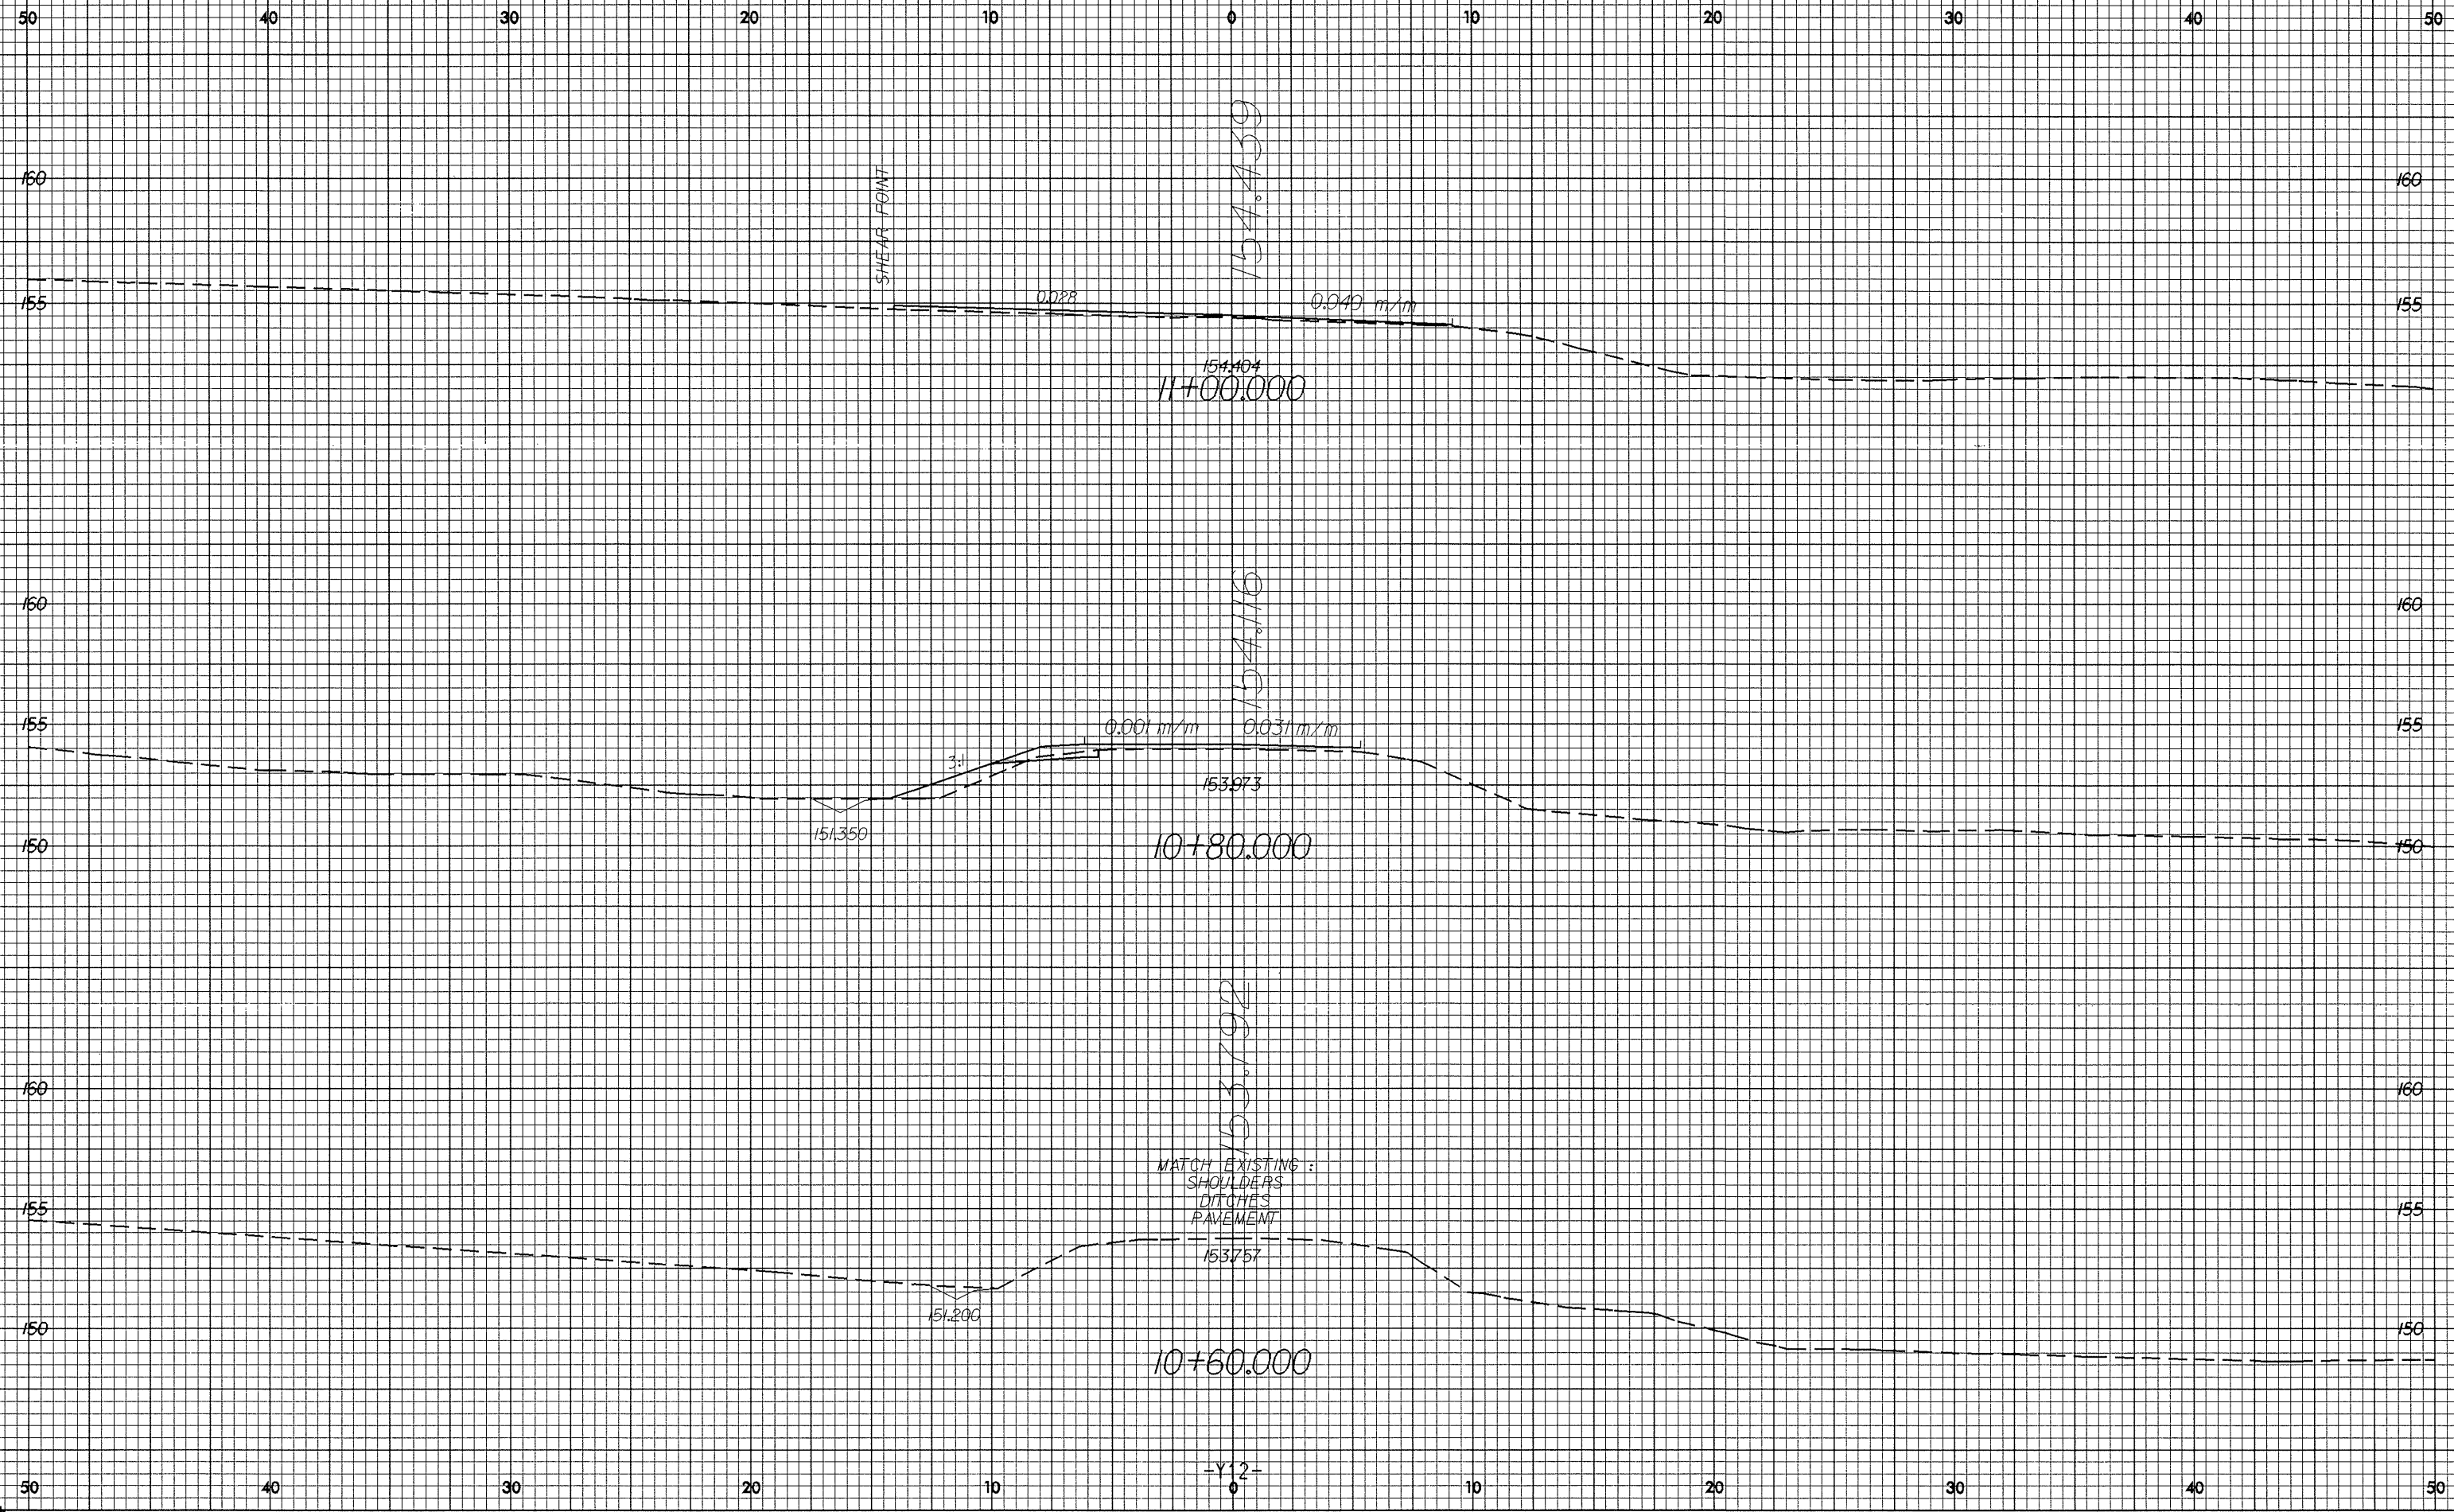

02-NOV-2003 16:18
R:\proj\2610\2610B\117.dwg
User: jerry