



R-22-98

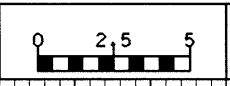

PROJECT REFERENCE NO. R-2610B SHEET NO. X-179

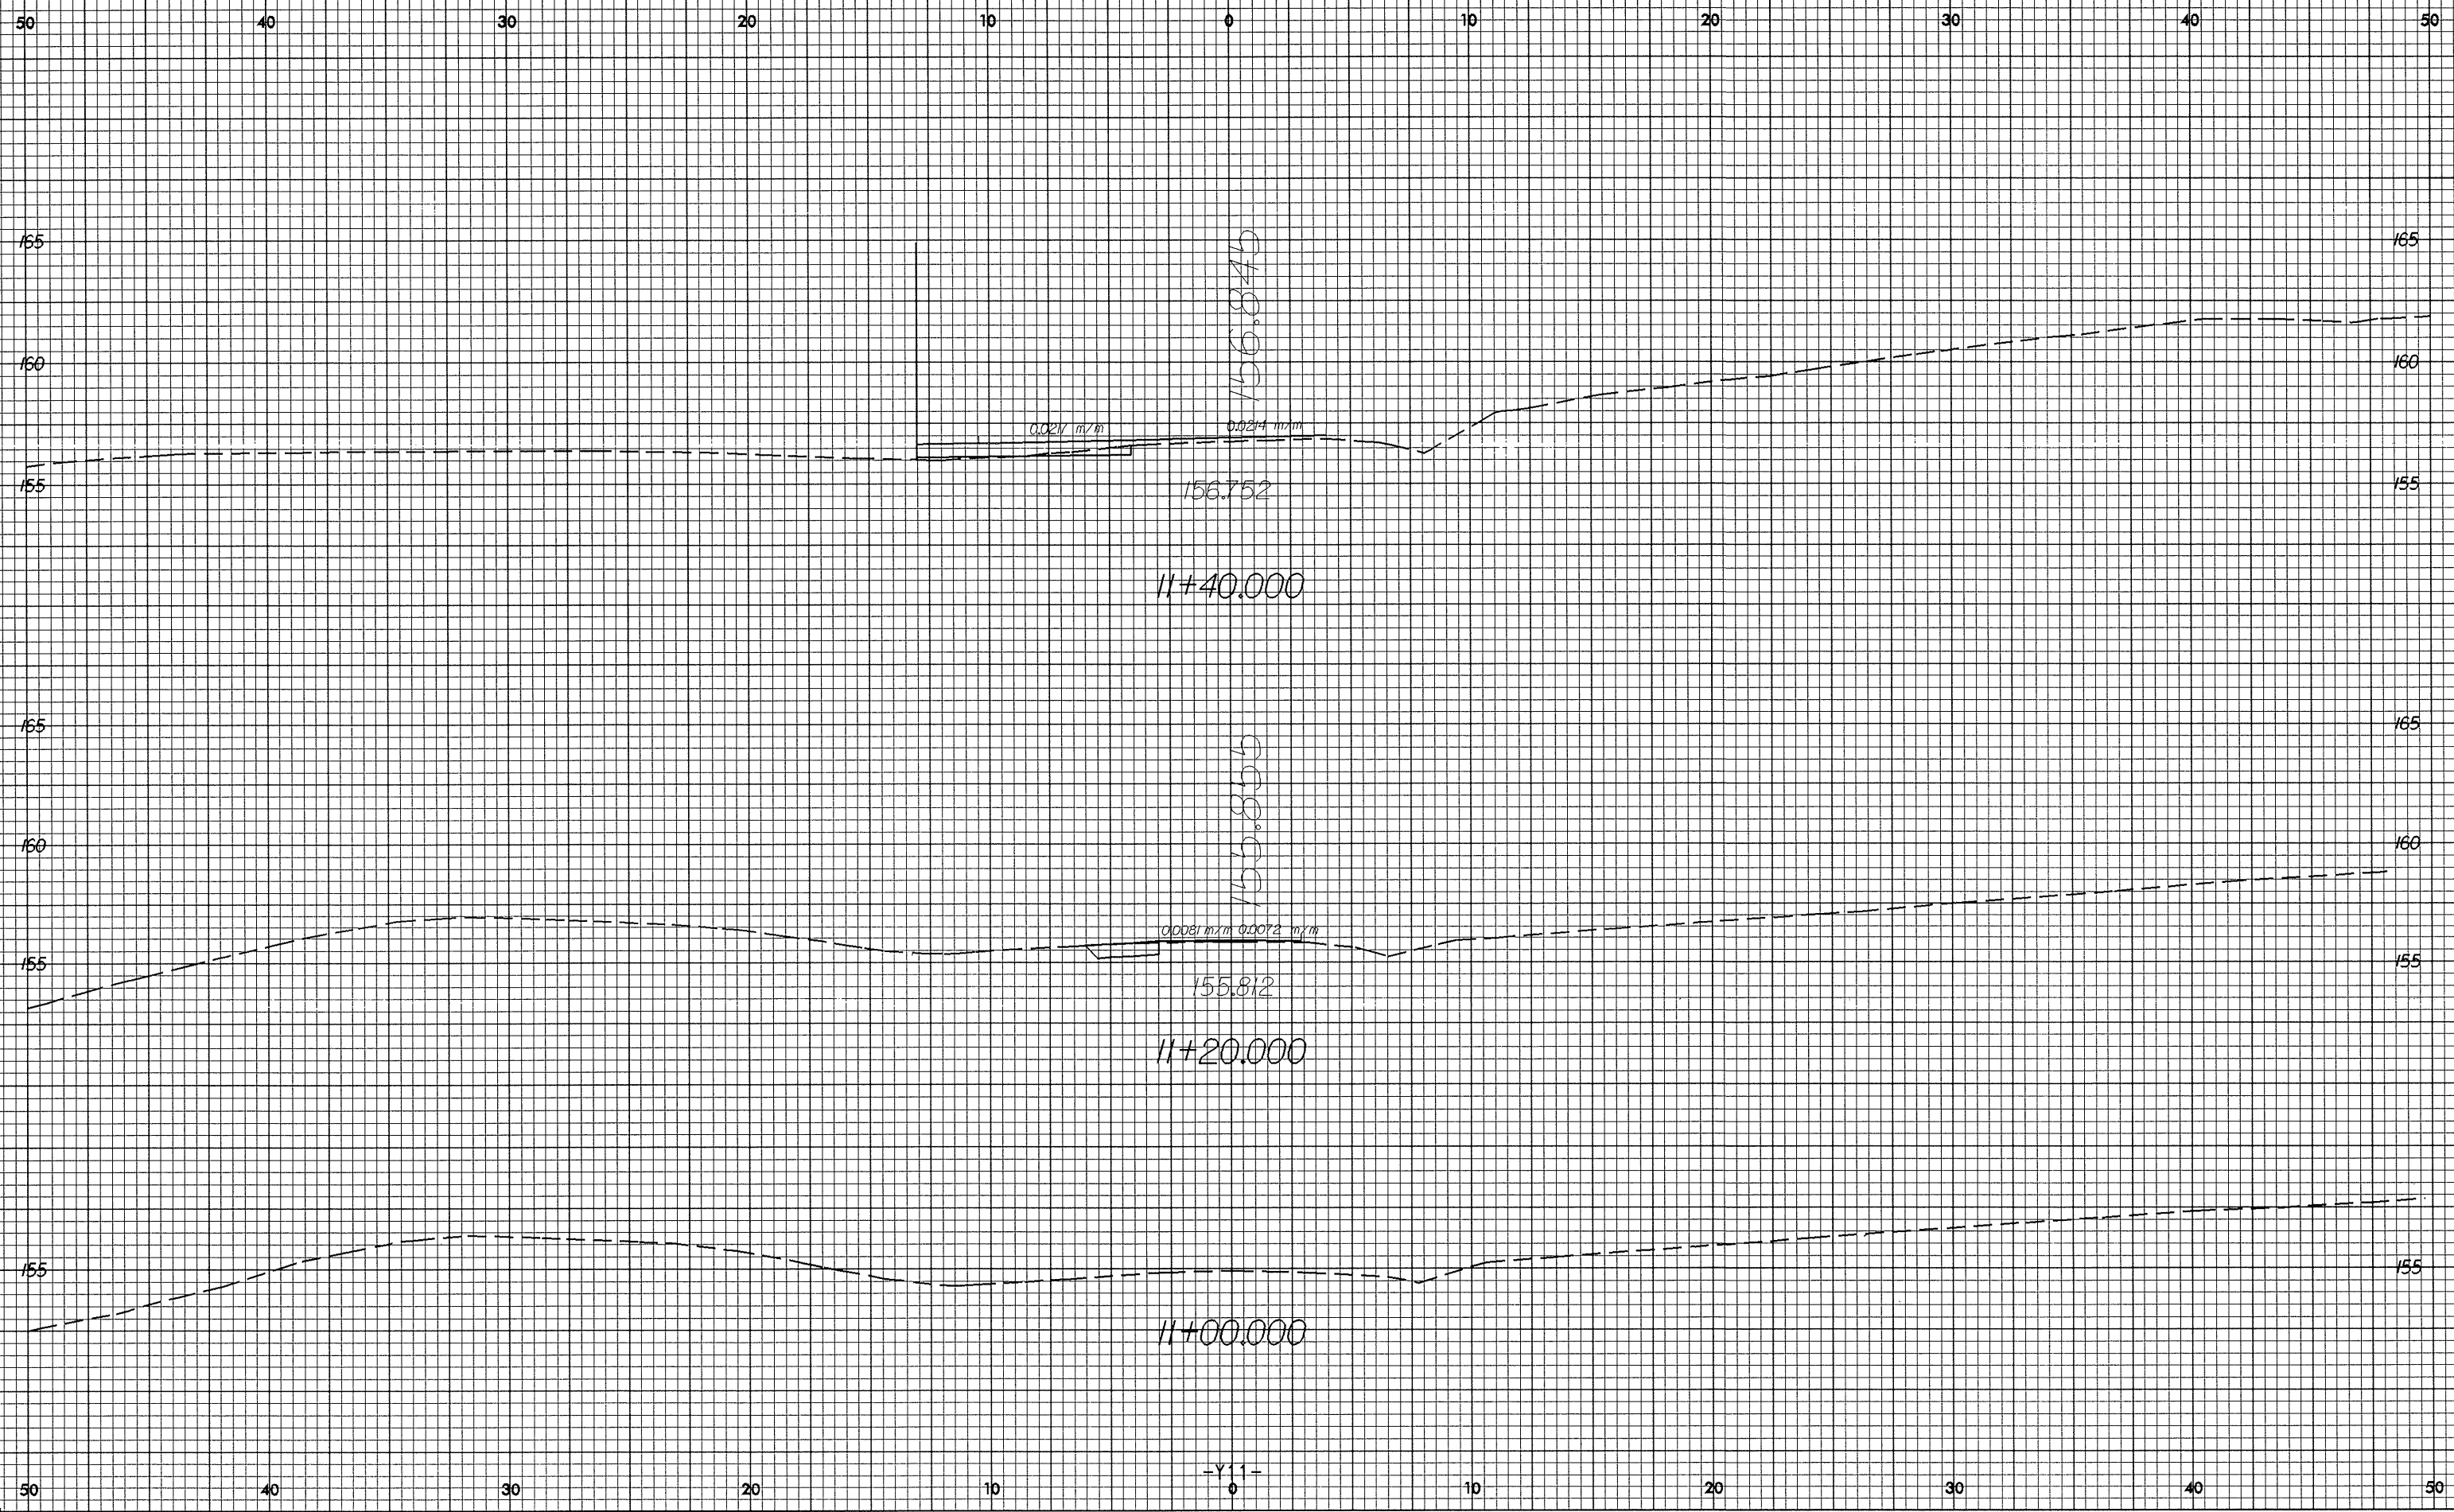

82-NV-2003 16487
-A-sec 1/1
Berry AT 2018717

-Y11-