



0/22/99

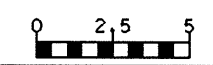

PROJECT REFERENCE NO.	SHEET NO.
R-2610B	X-163

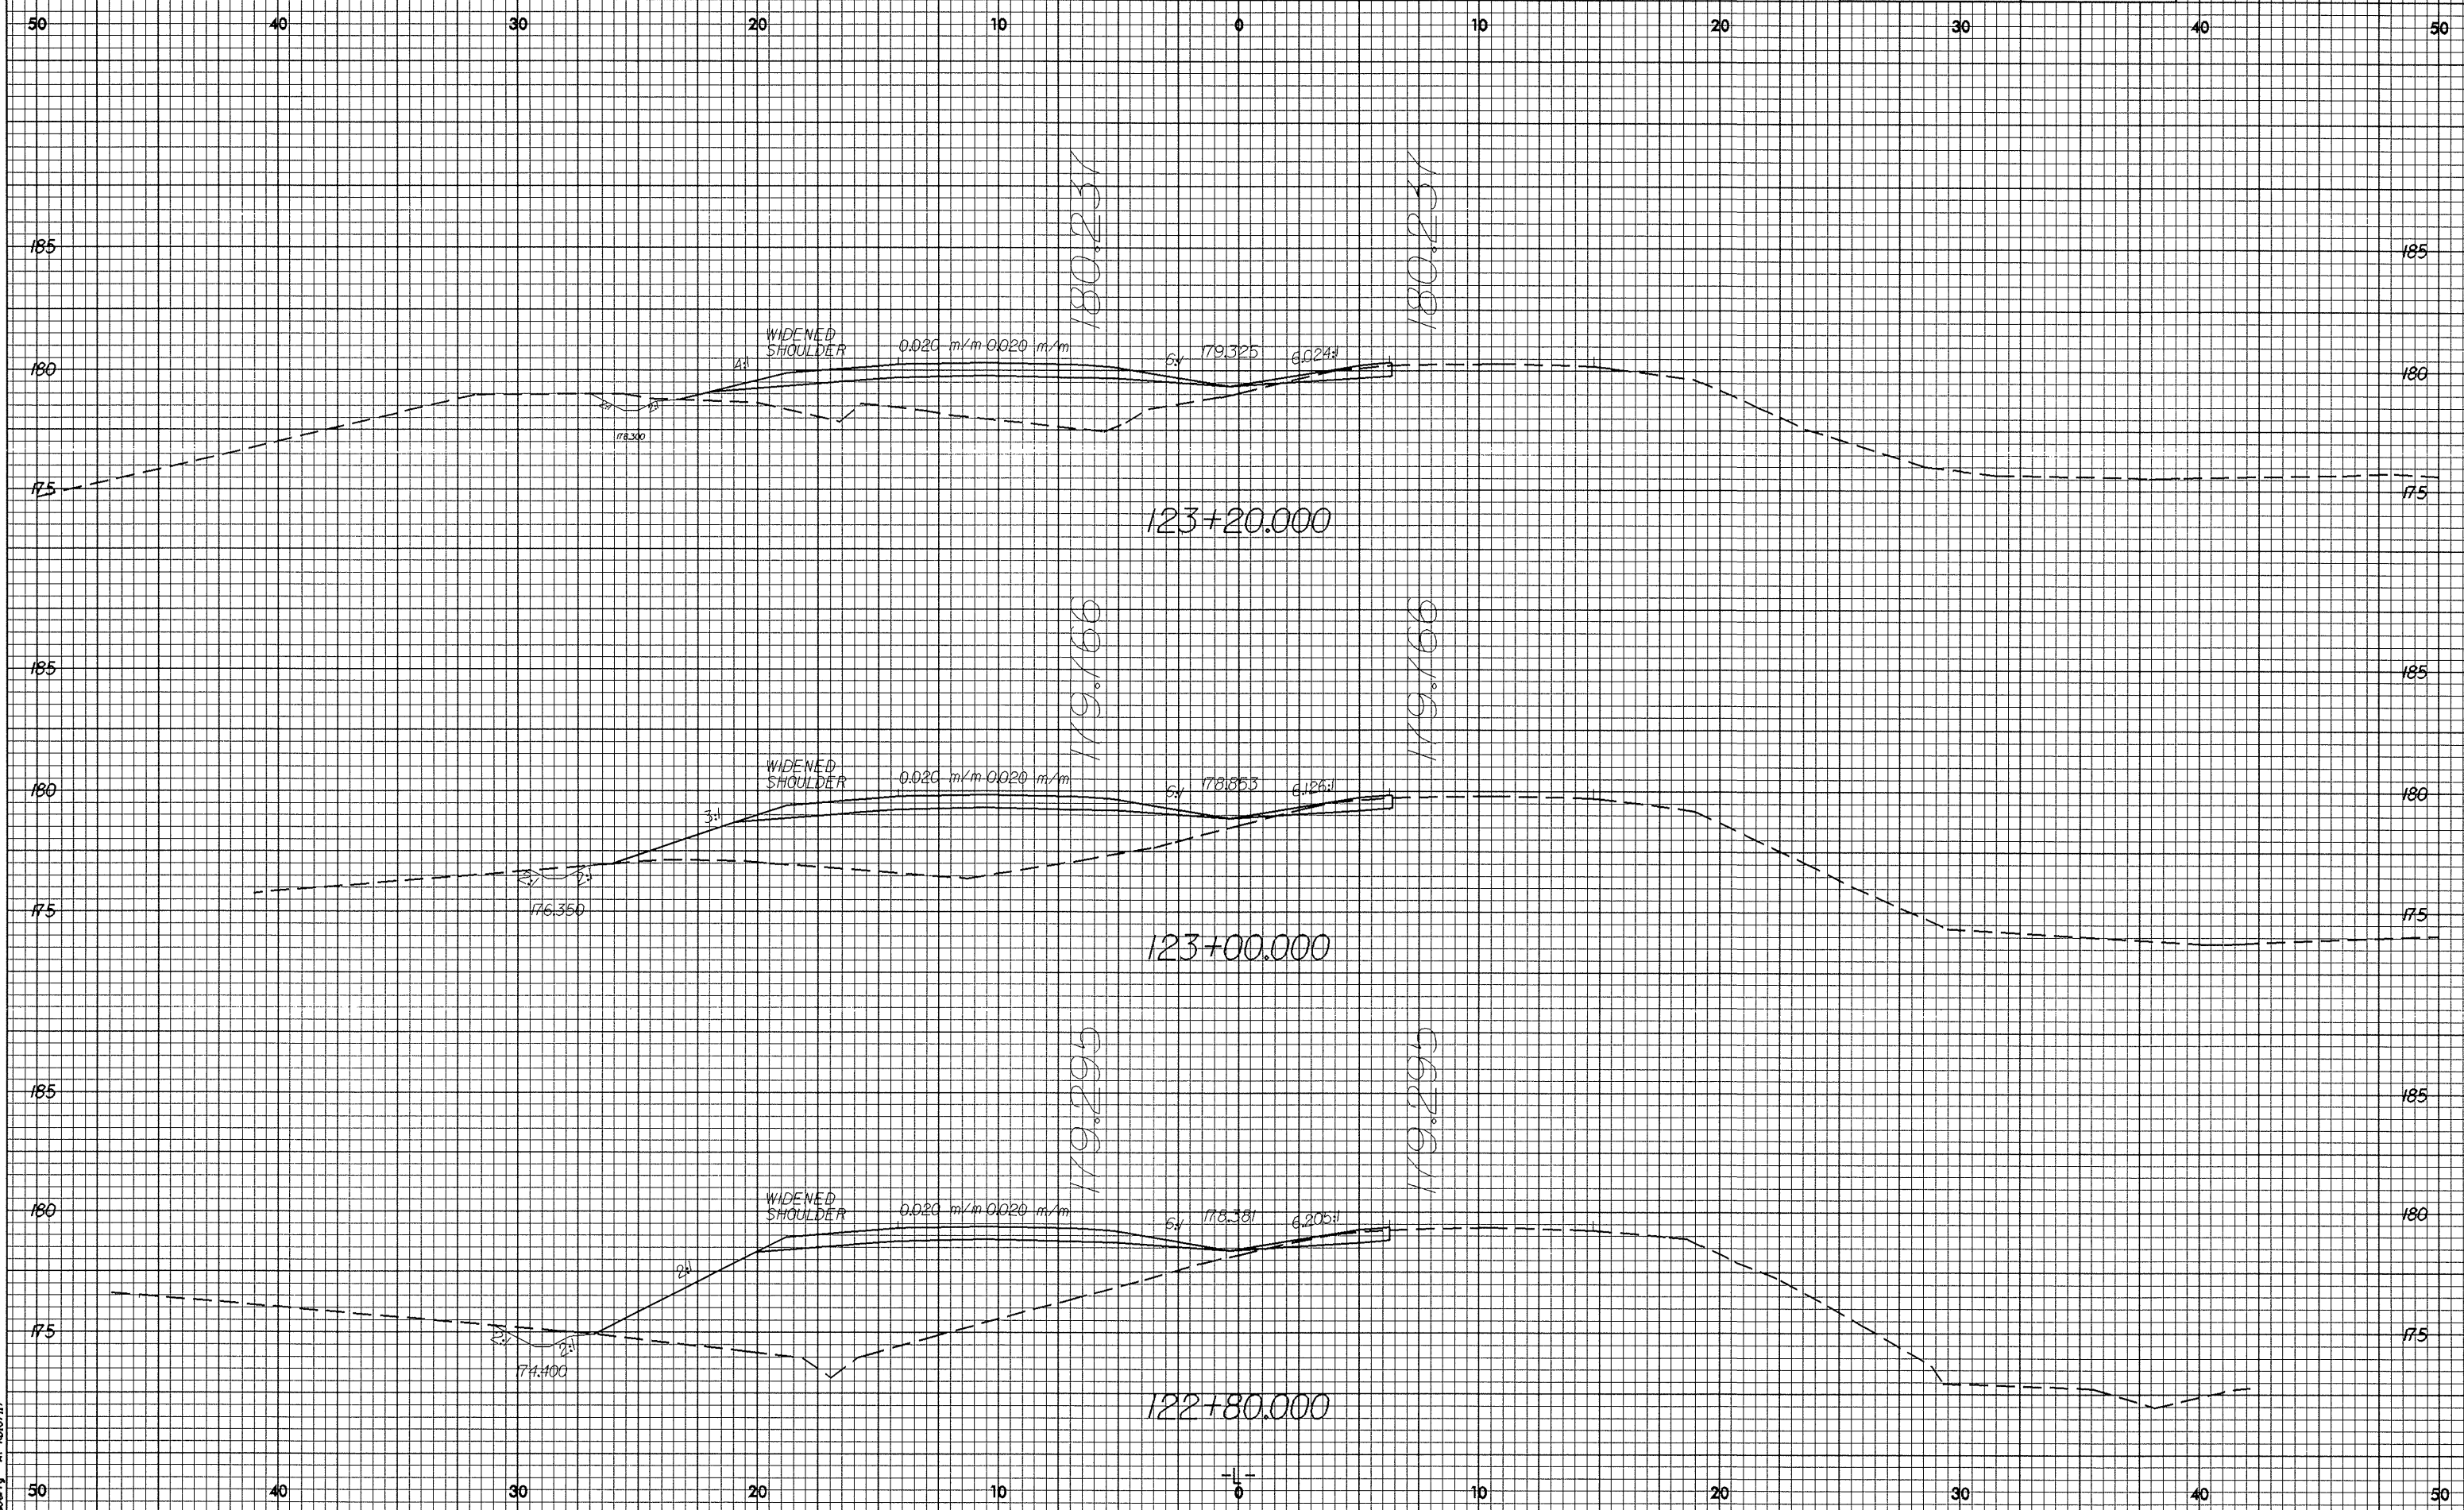

83-NOV-2003 16:01  
R0187117