



R-22,98

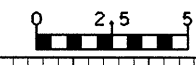

PROJECT REFERENCE NO. R-2610B	SHEET NO. X-146
----------------------------------	--------------------

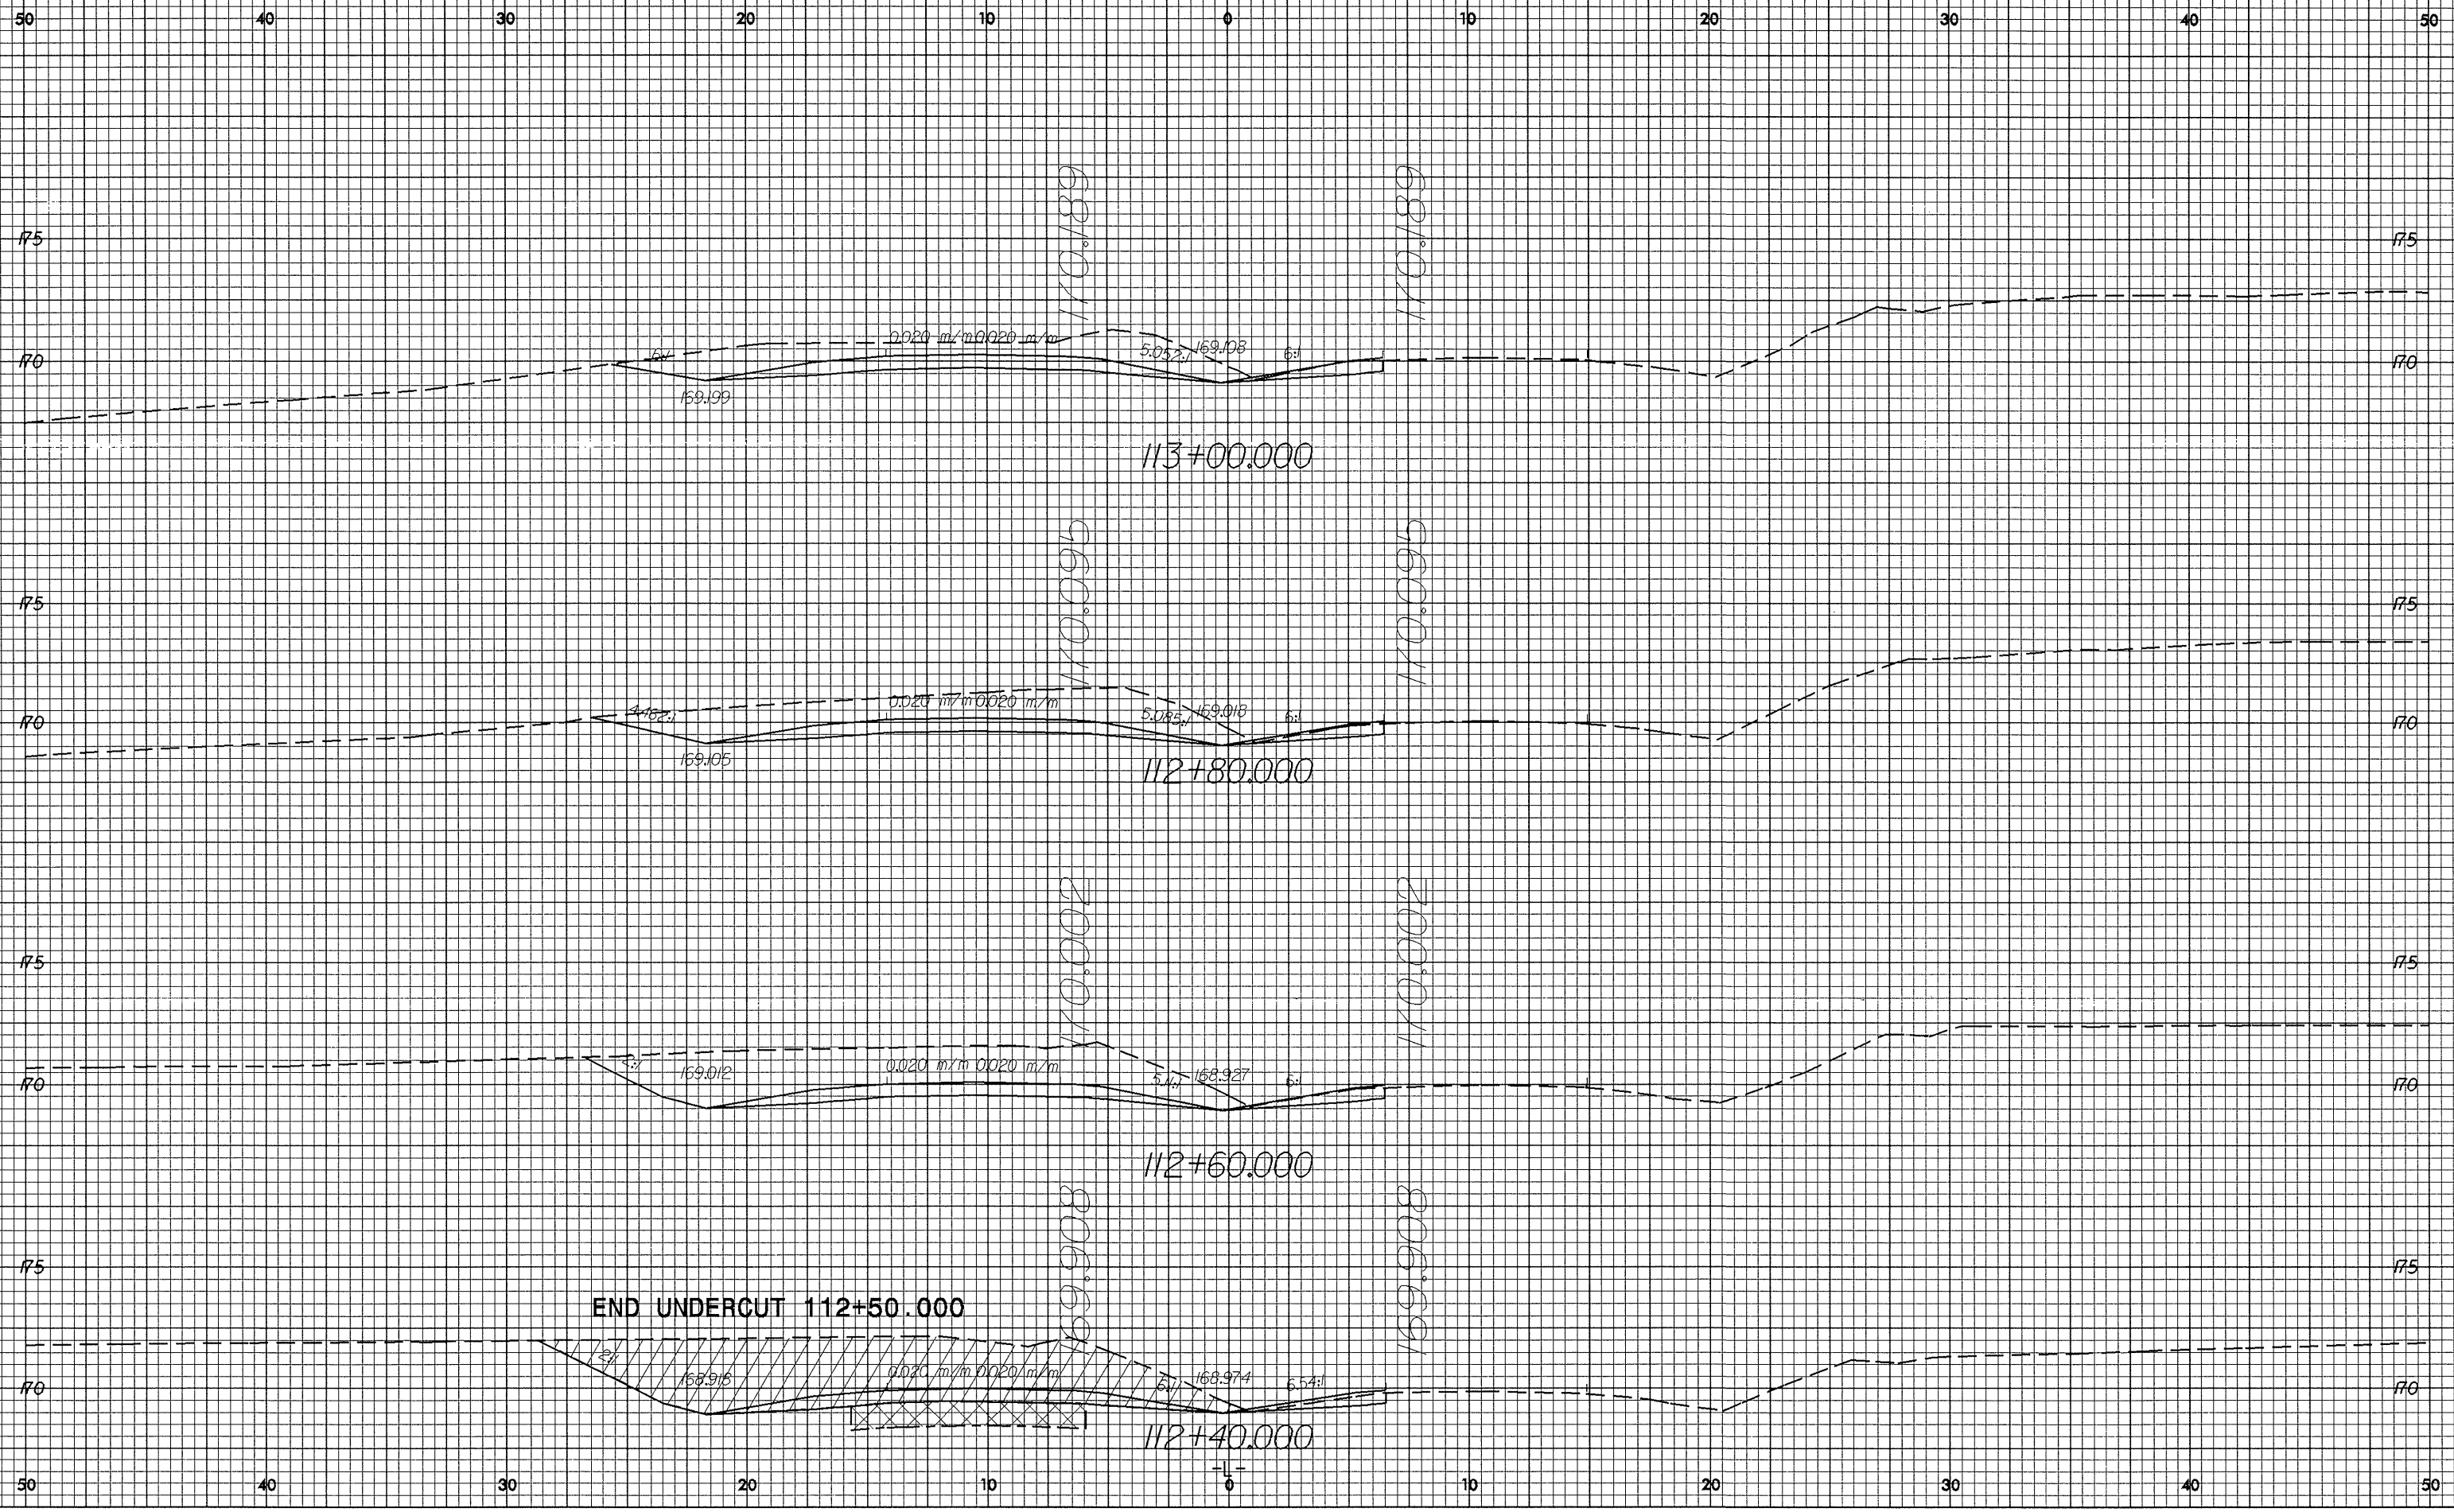

83-NOV-2003 15:51
 45 sec 1.22
 R018717