



12/22/08

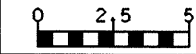

PROJECT REFERENCE NO. R-2610B	SHEET NO. X-144
----------------------------------	--------------------

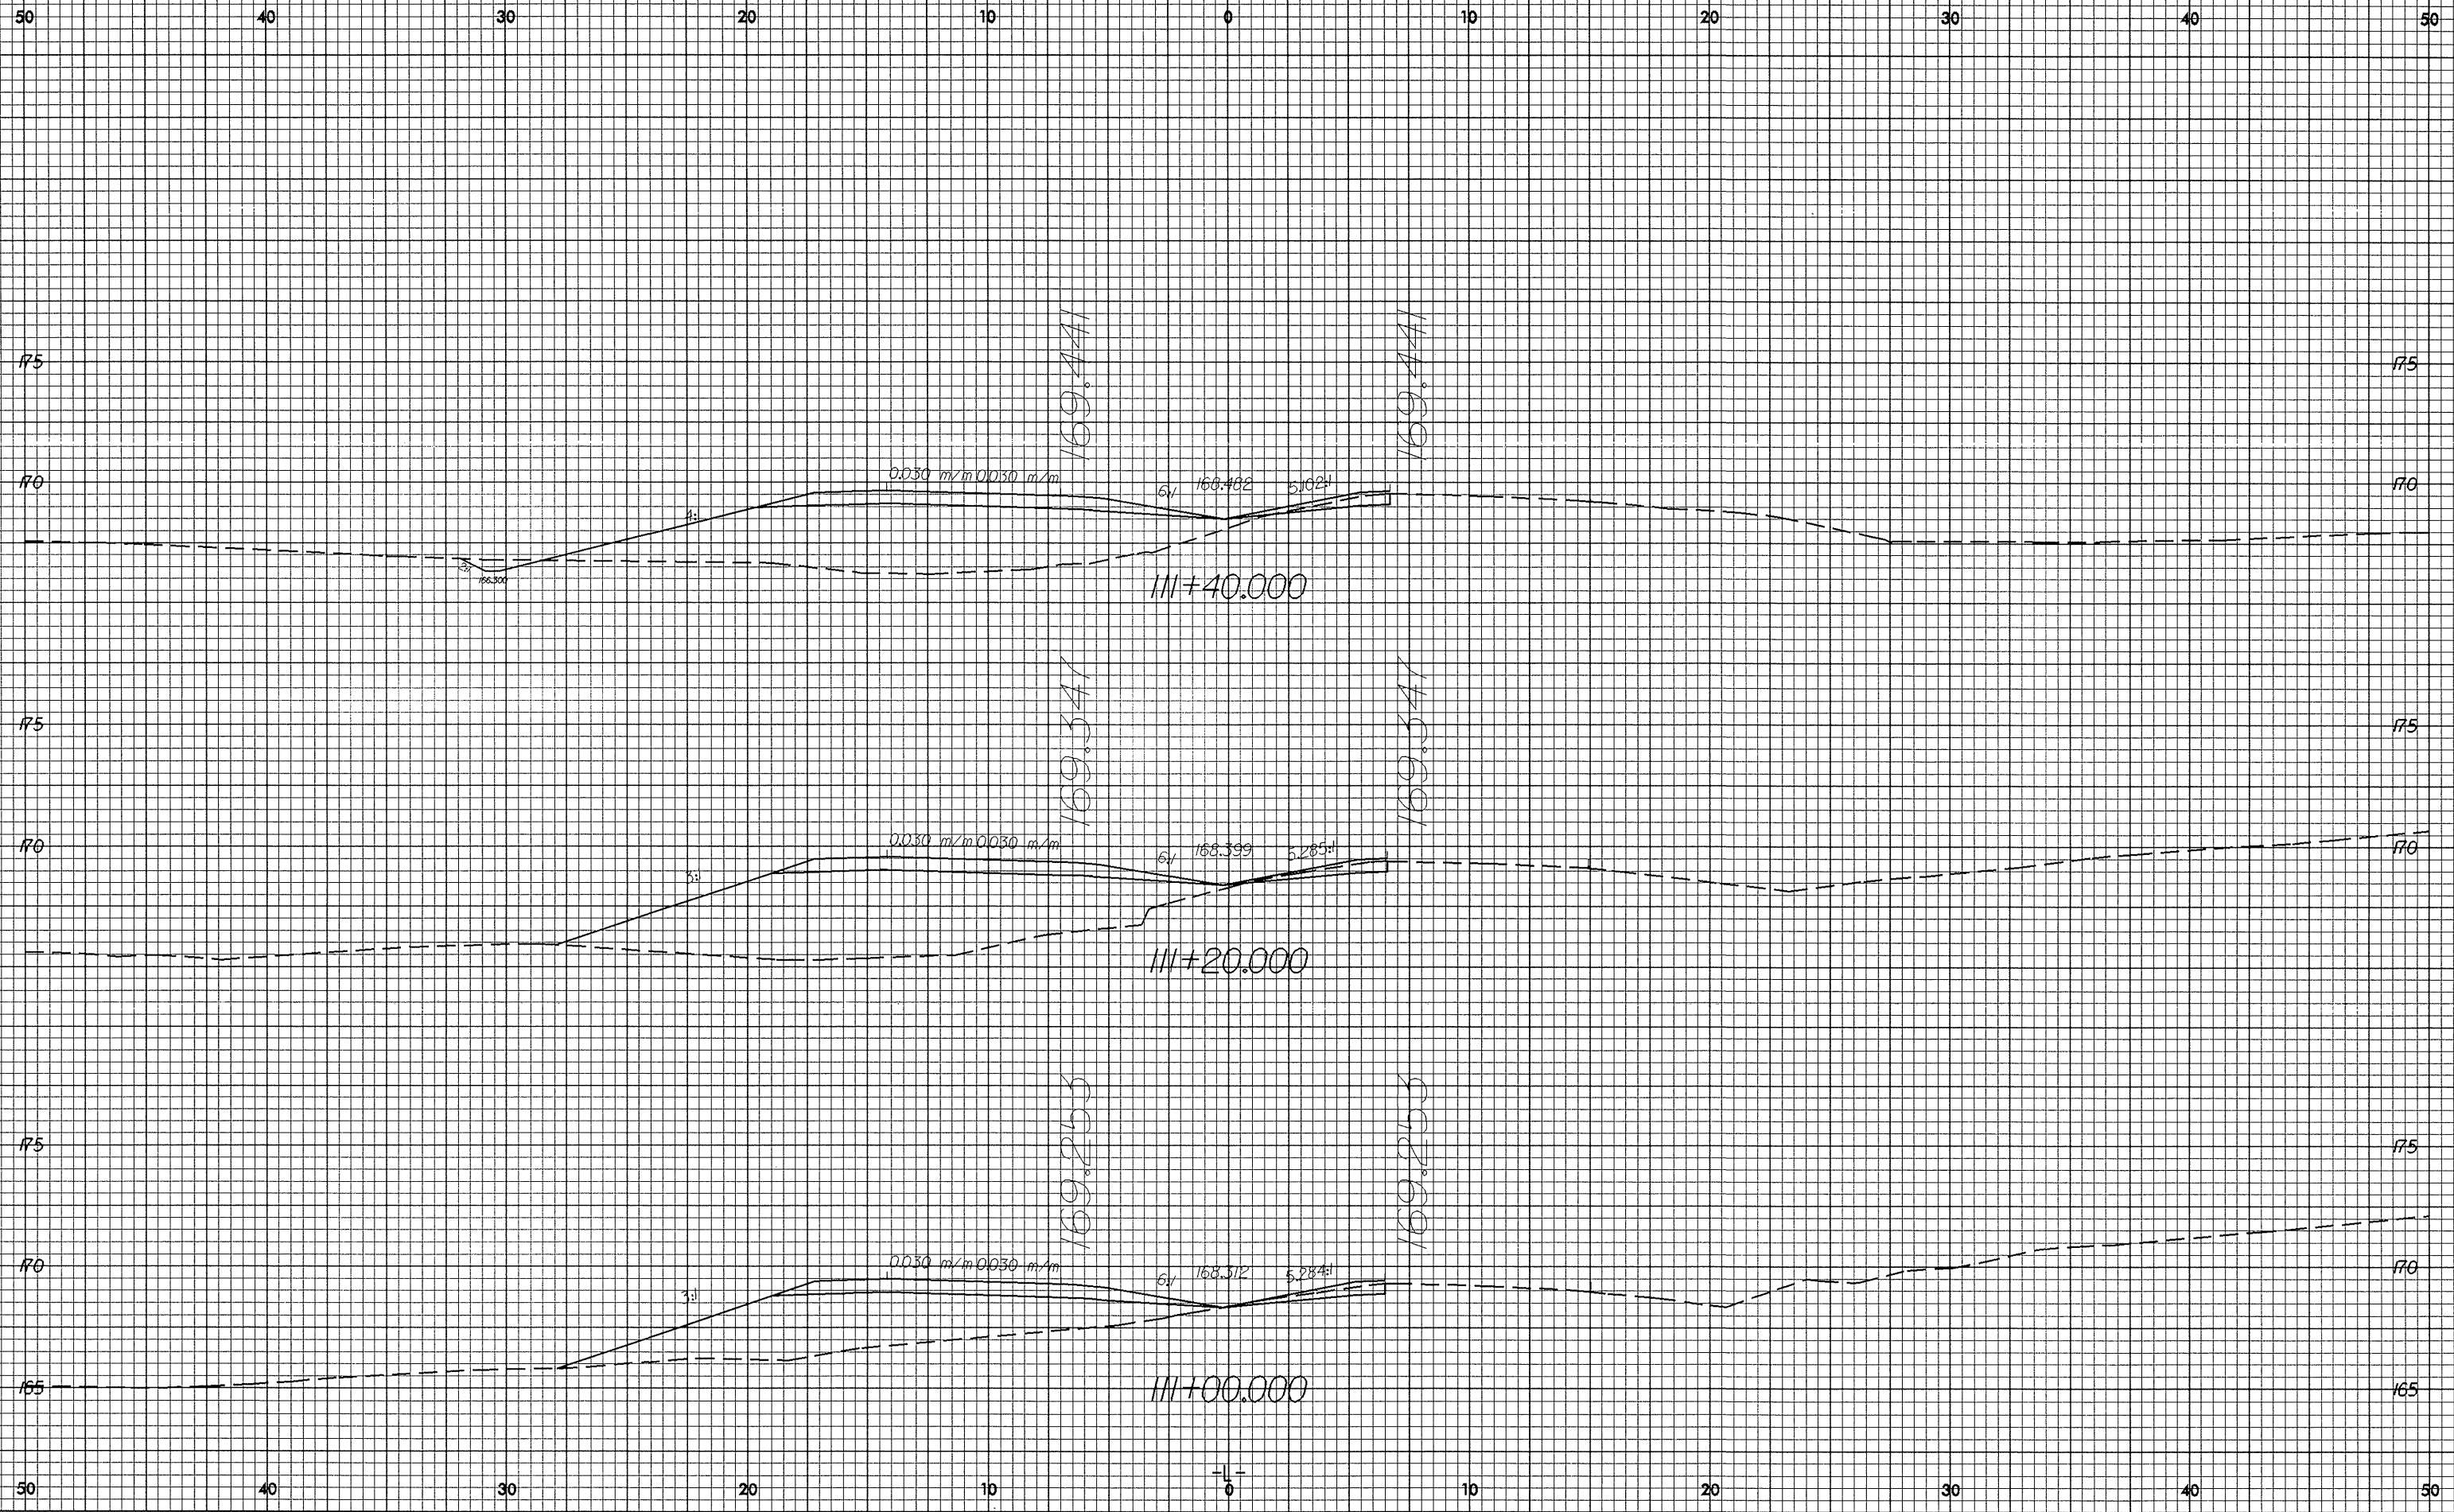

83 NOV 2008 15:50  
4-1-3  
RD18717