



2/22/99

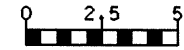

PROJECT REFERENCE NO.
R-2610B

SHEET NO.
X-139

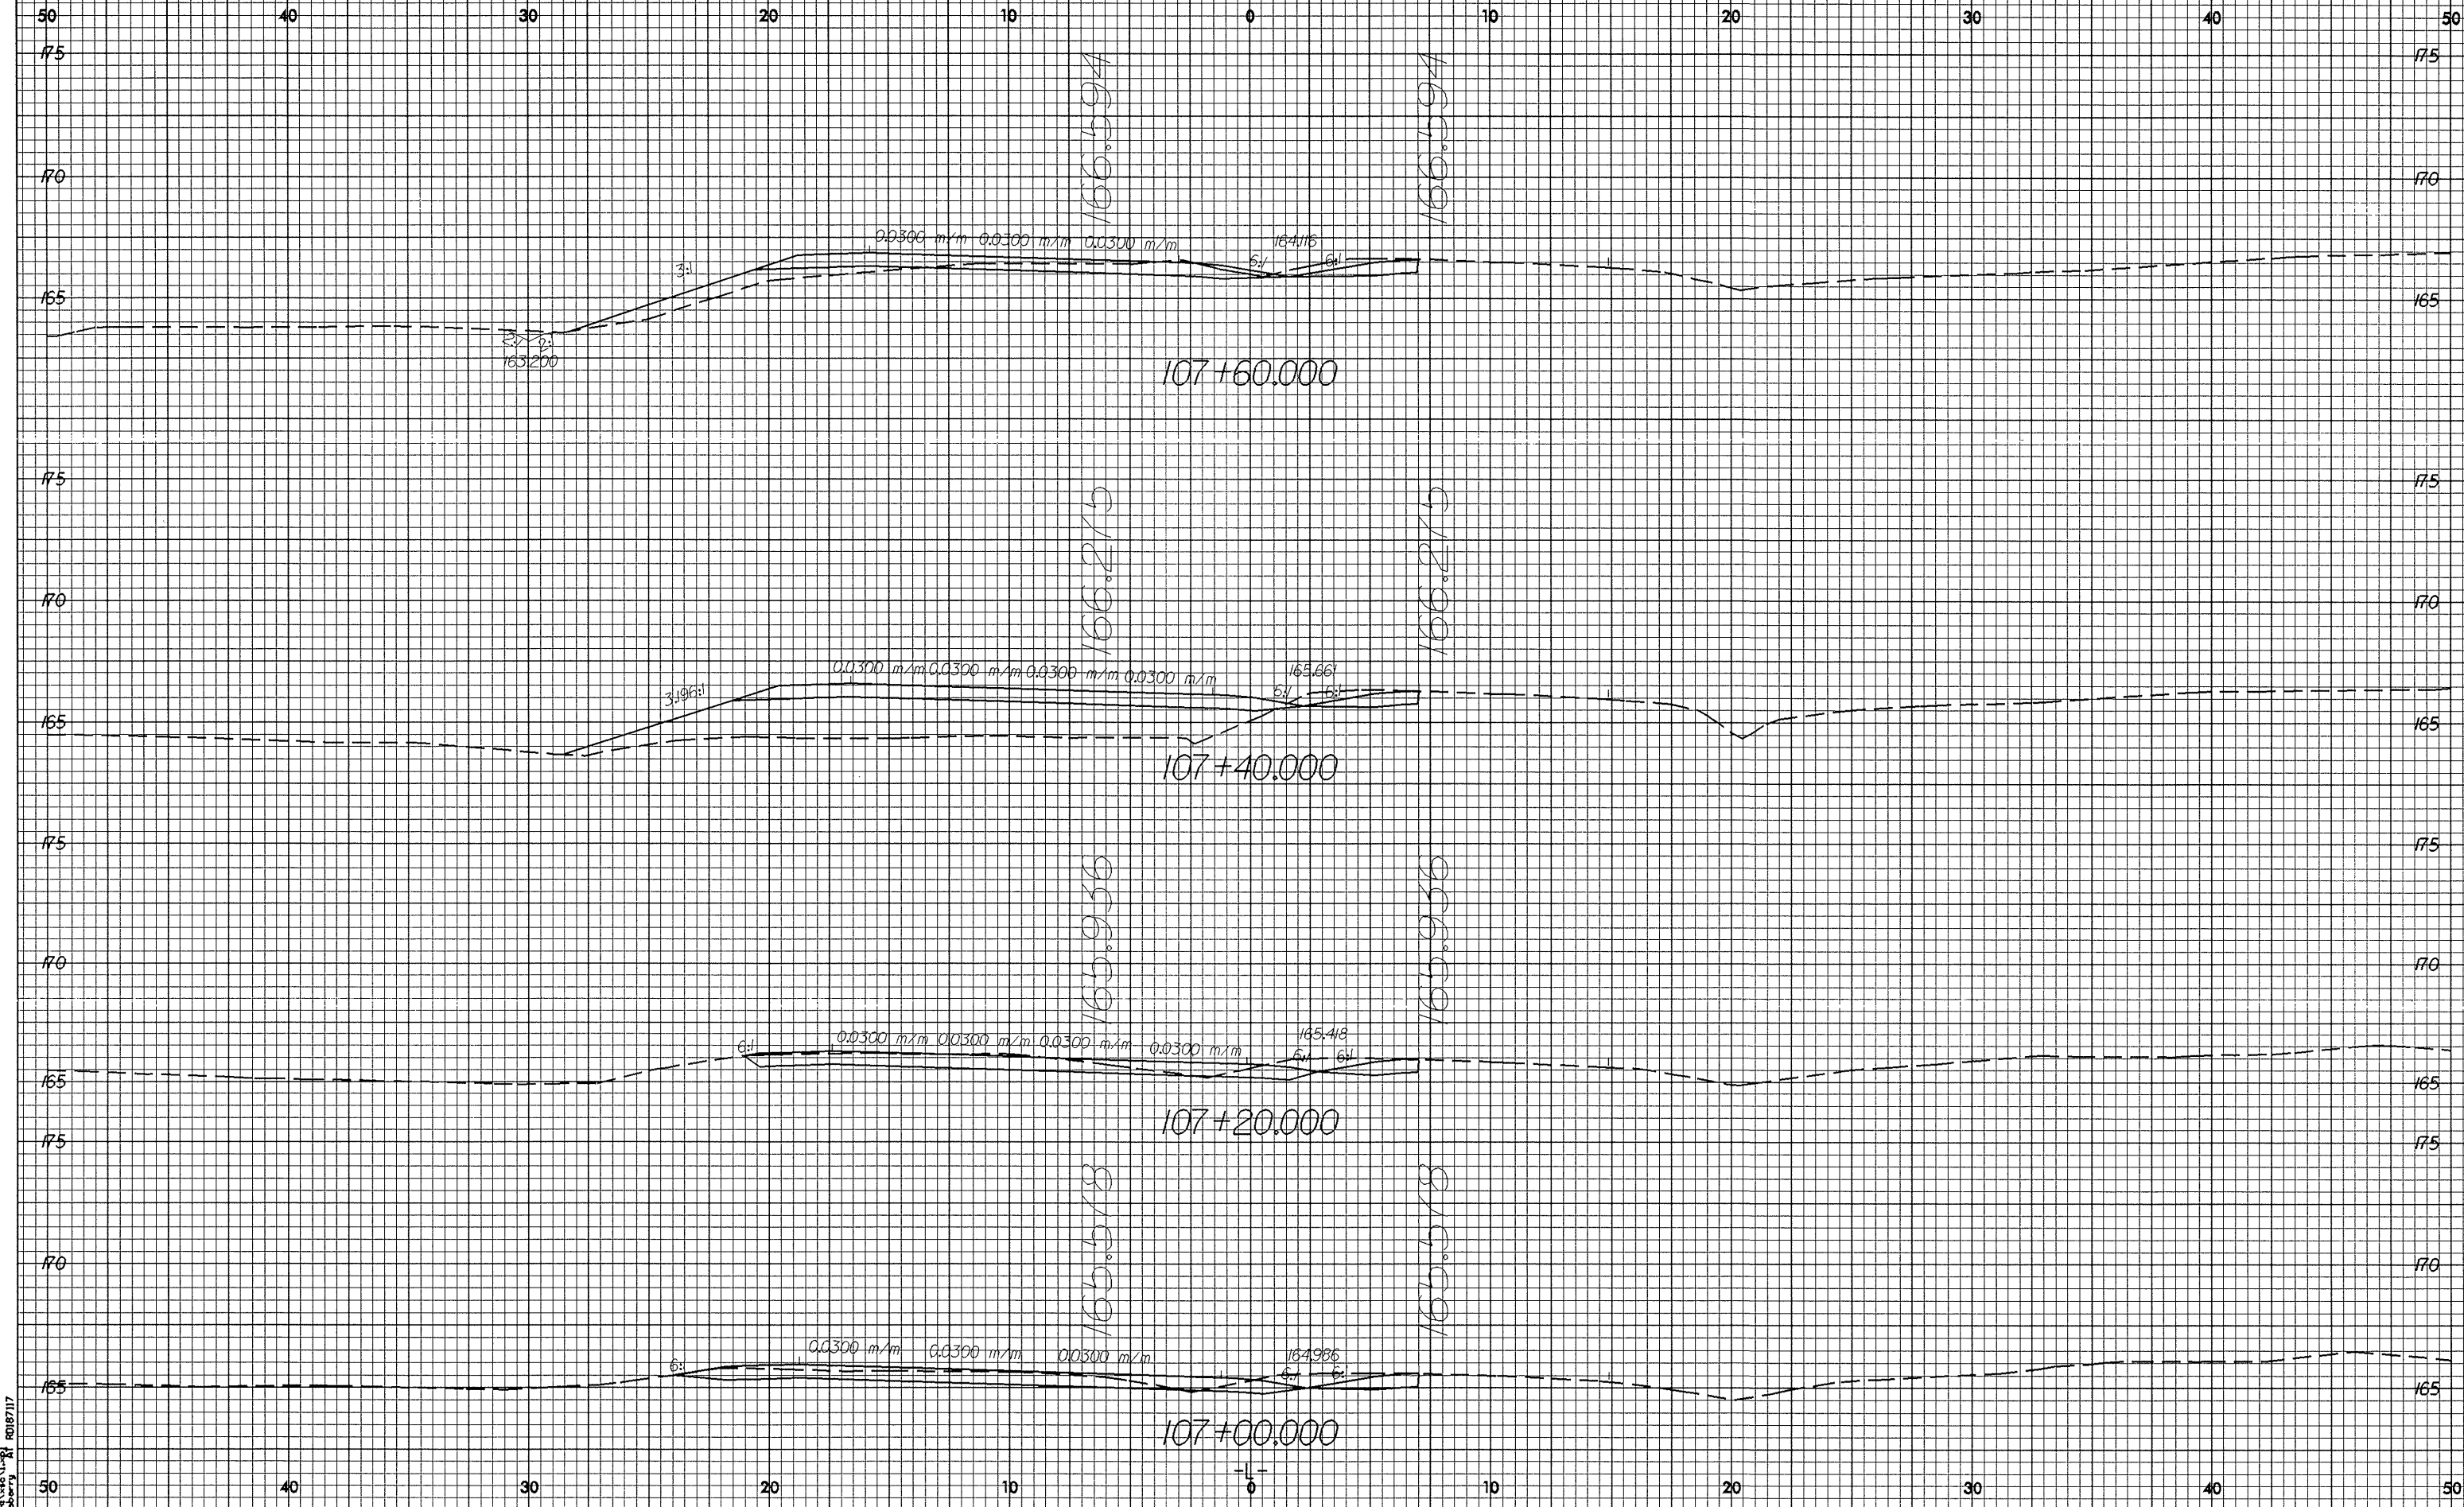

83-NV-2003 15x17
02/22/99
RD187117