



12/22/99

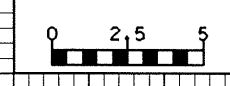

PROJECT REFERENCE NO.  
R-2610B

SHEET NO.  
X-105

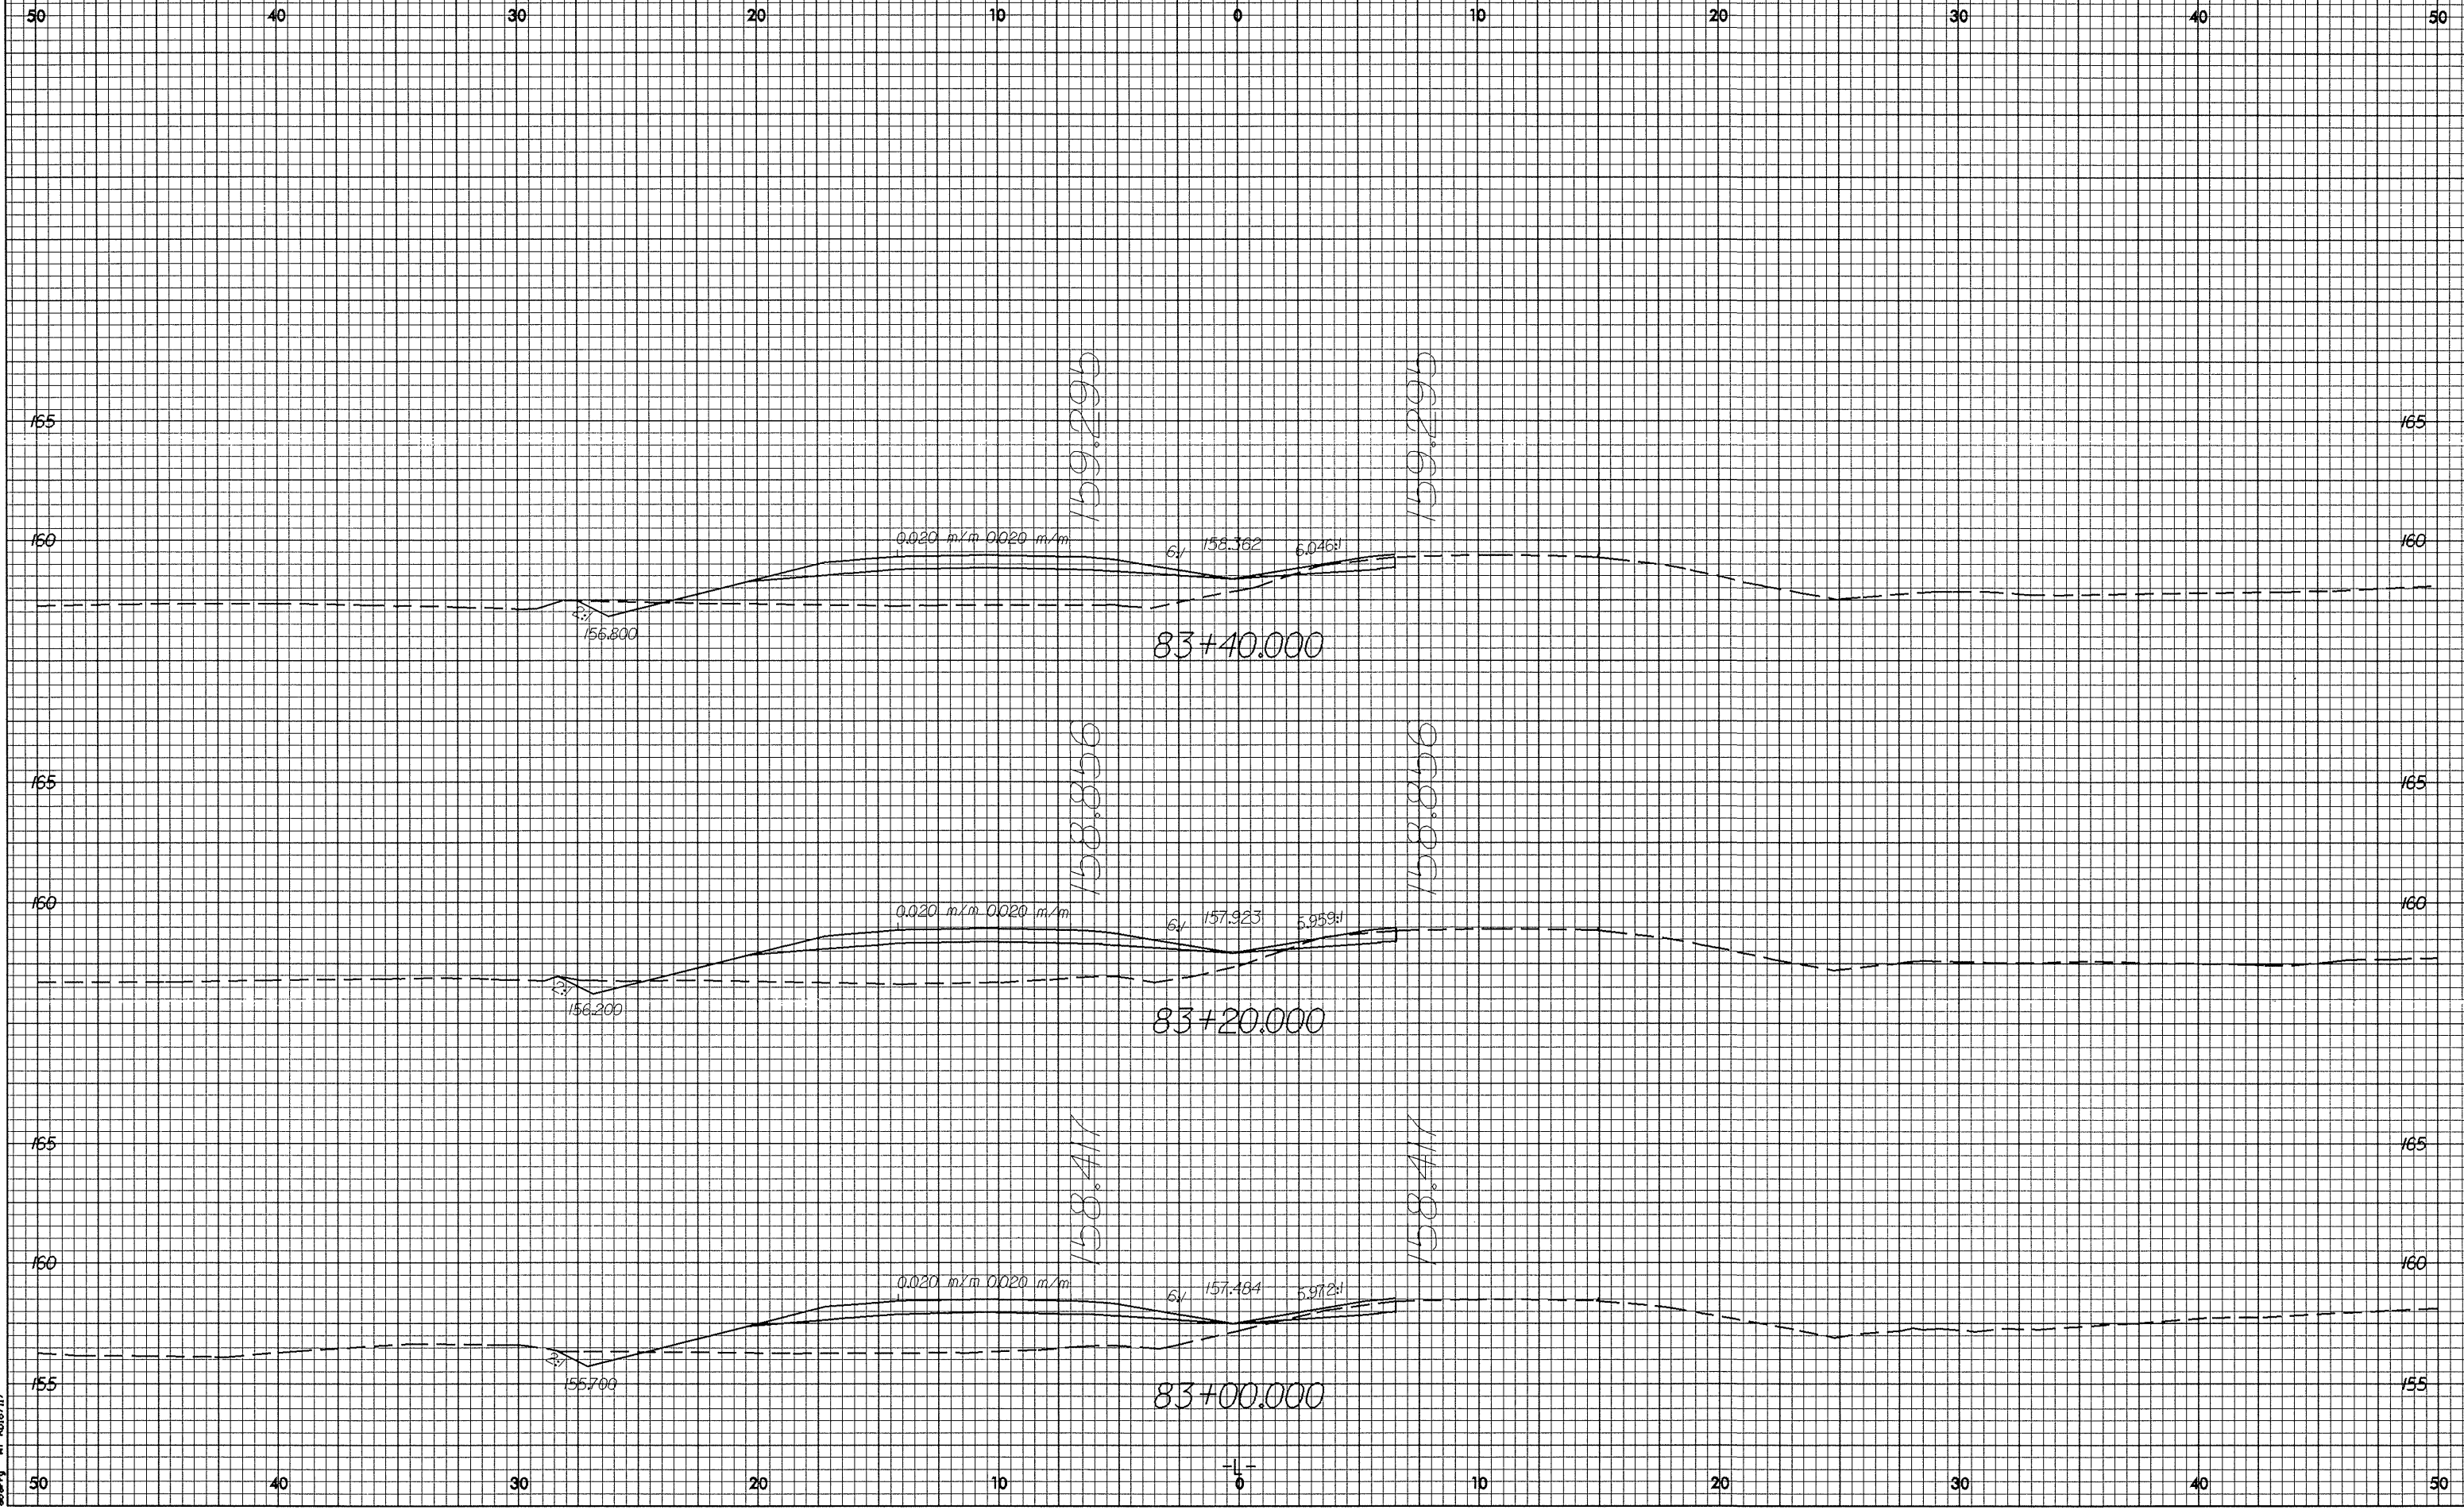

83+00.000 15.32  
30.000 15.32  
RD 87117