



12/22/99

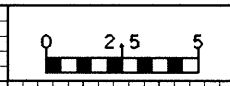

PROJECT REFERENCE NO.
R-2610B

SHEET NO.
X-97

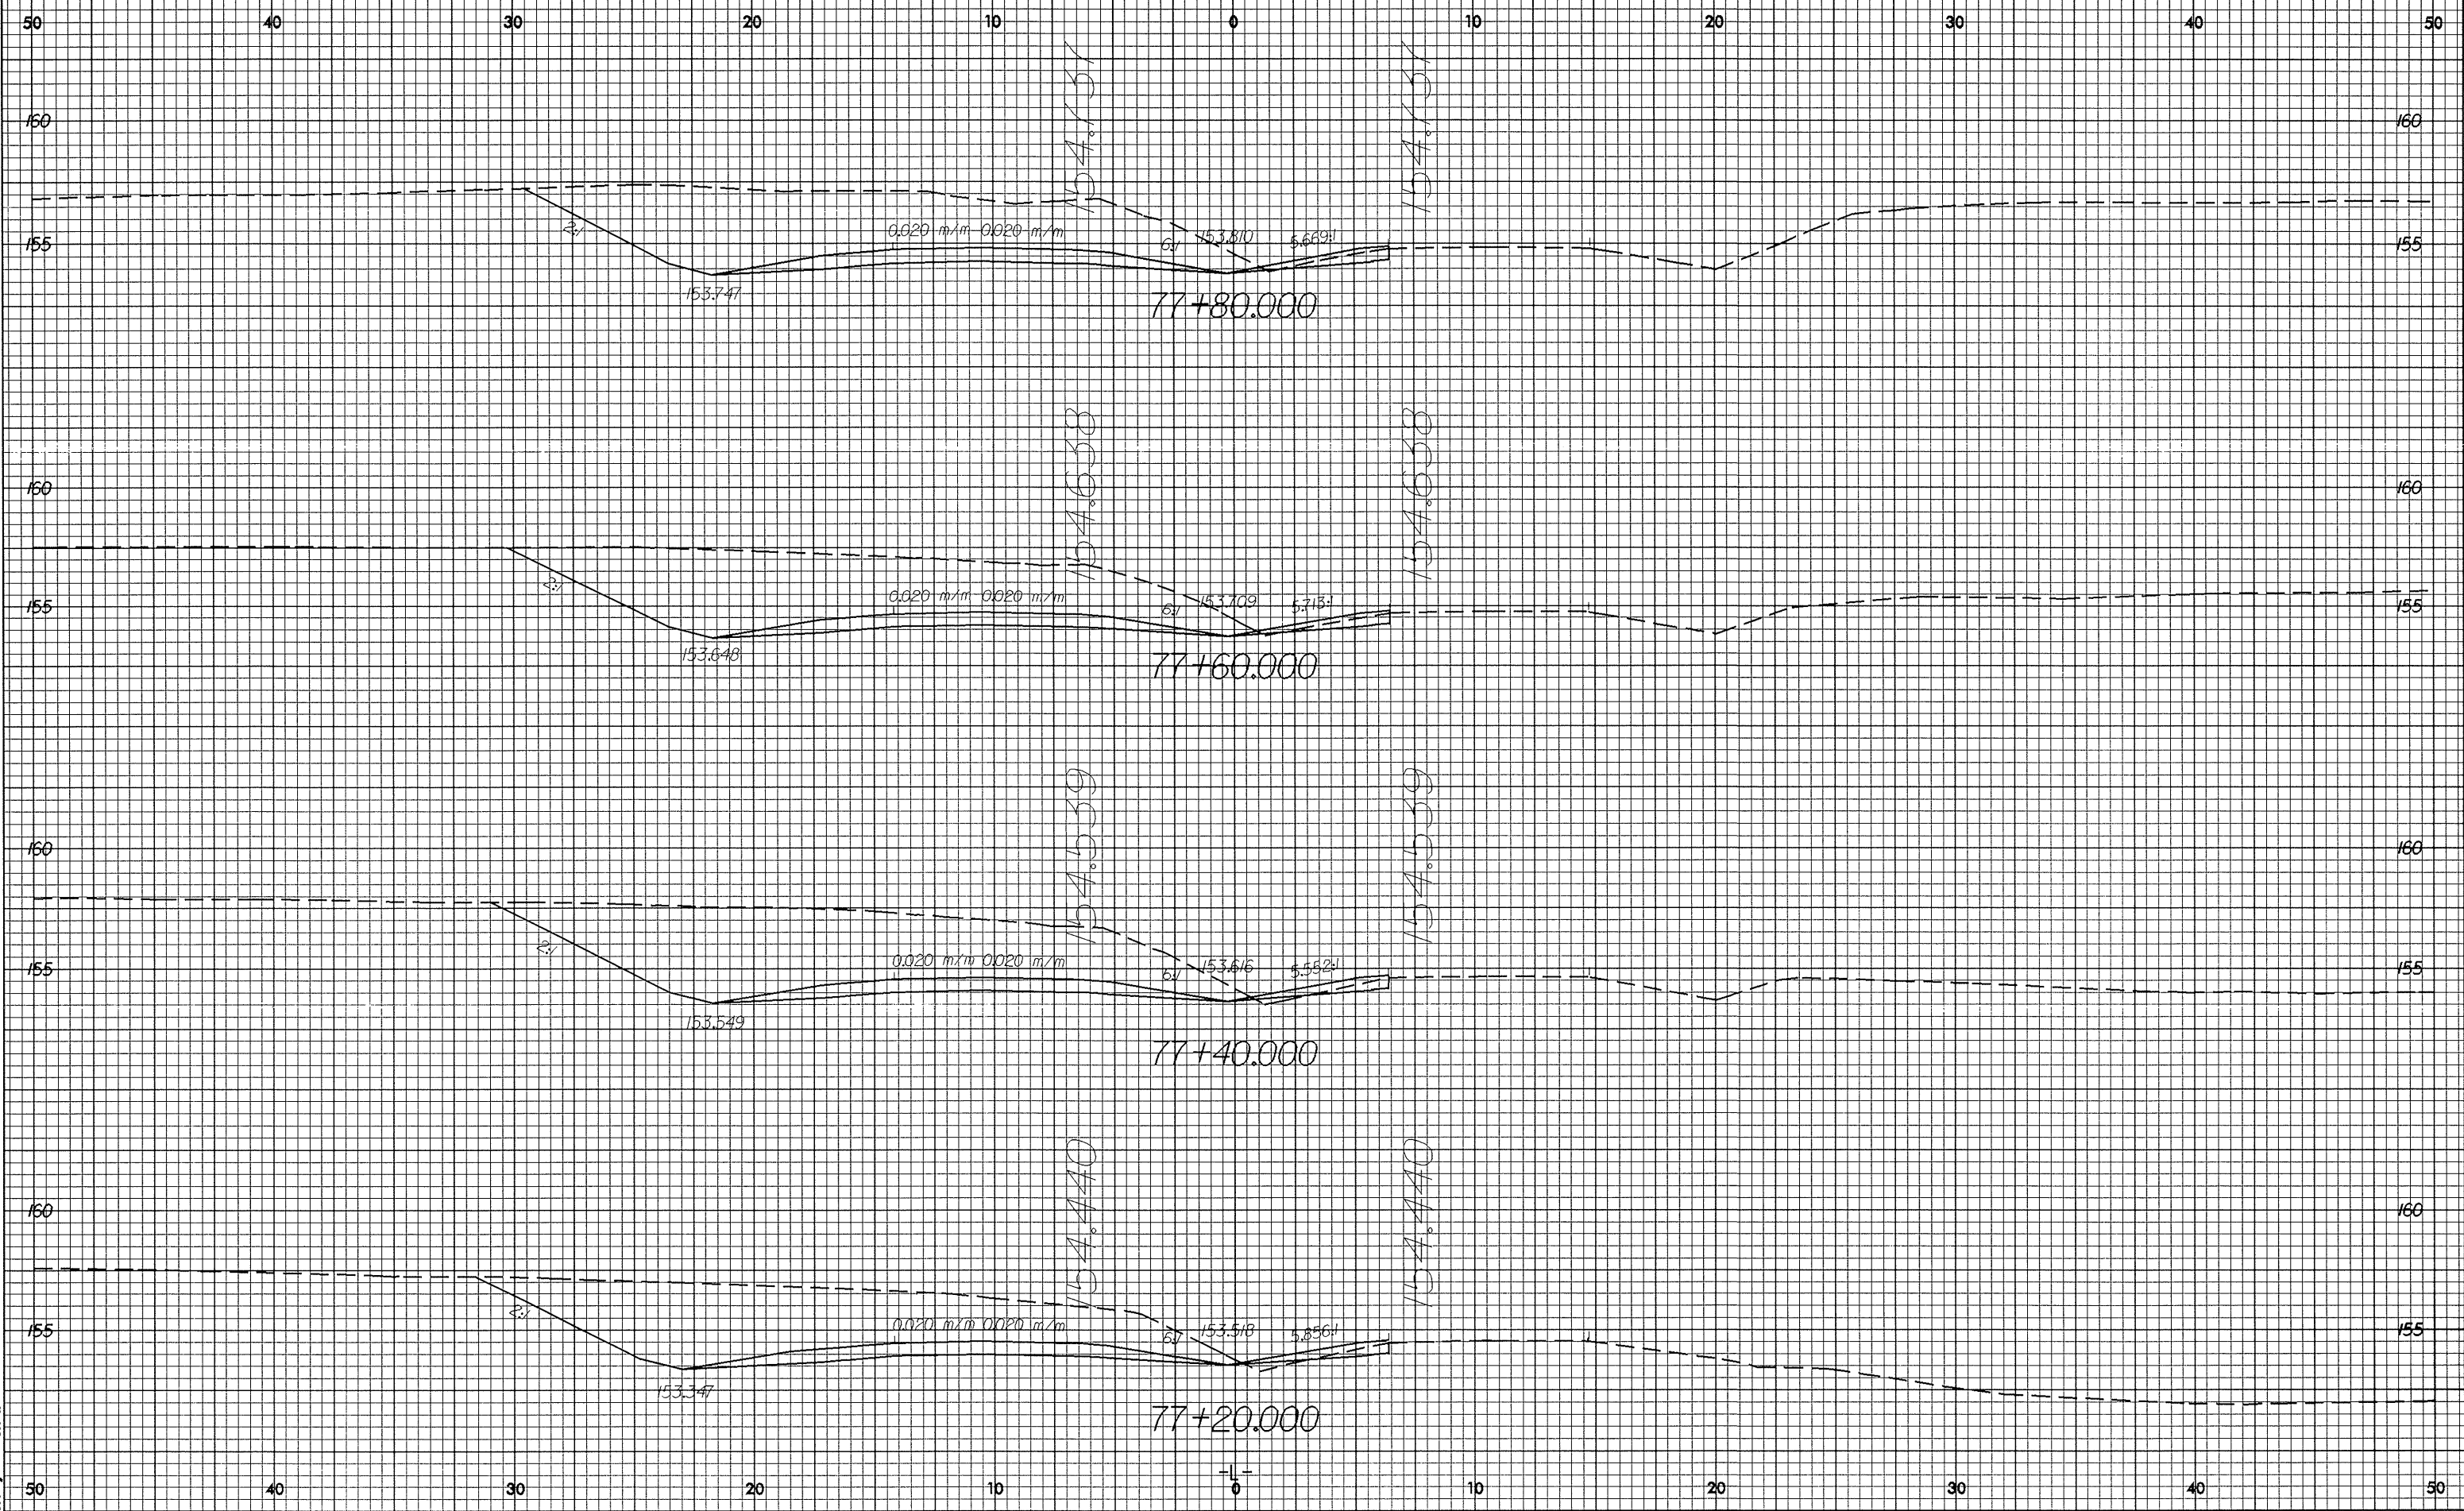

12/22/99 15:28
aberry