



12/22/99

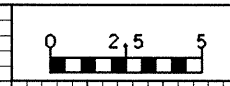

PROJECT REFERENCE NO. R-2610B	SHEET NO. X-85
----------------------------------	-------------------

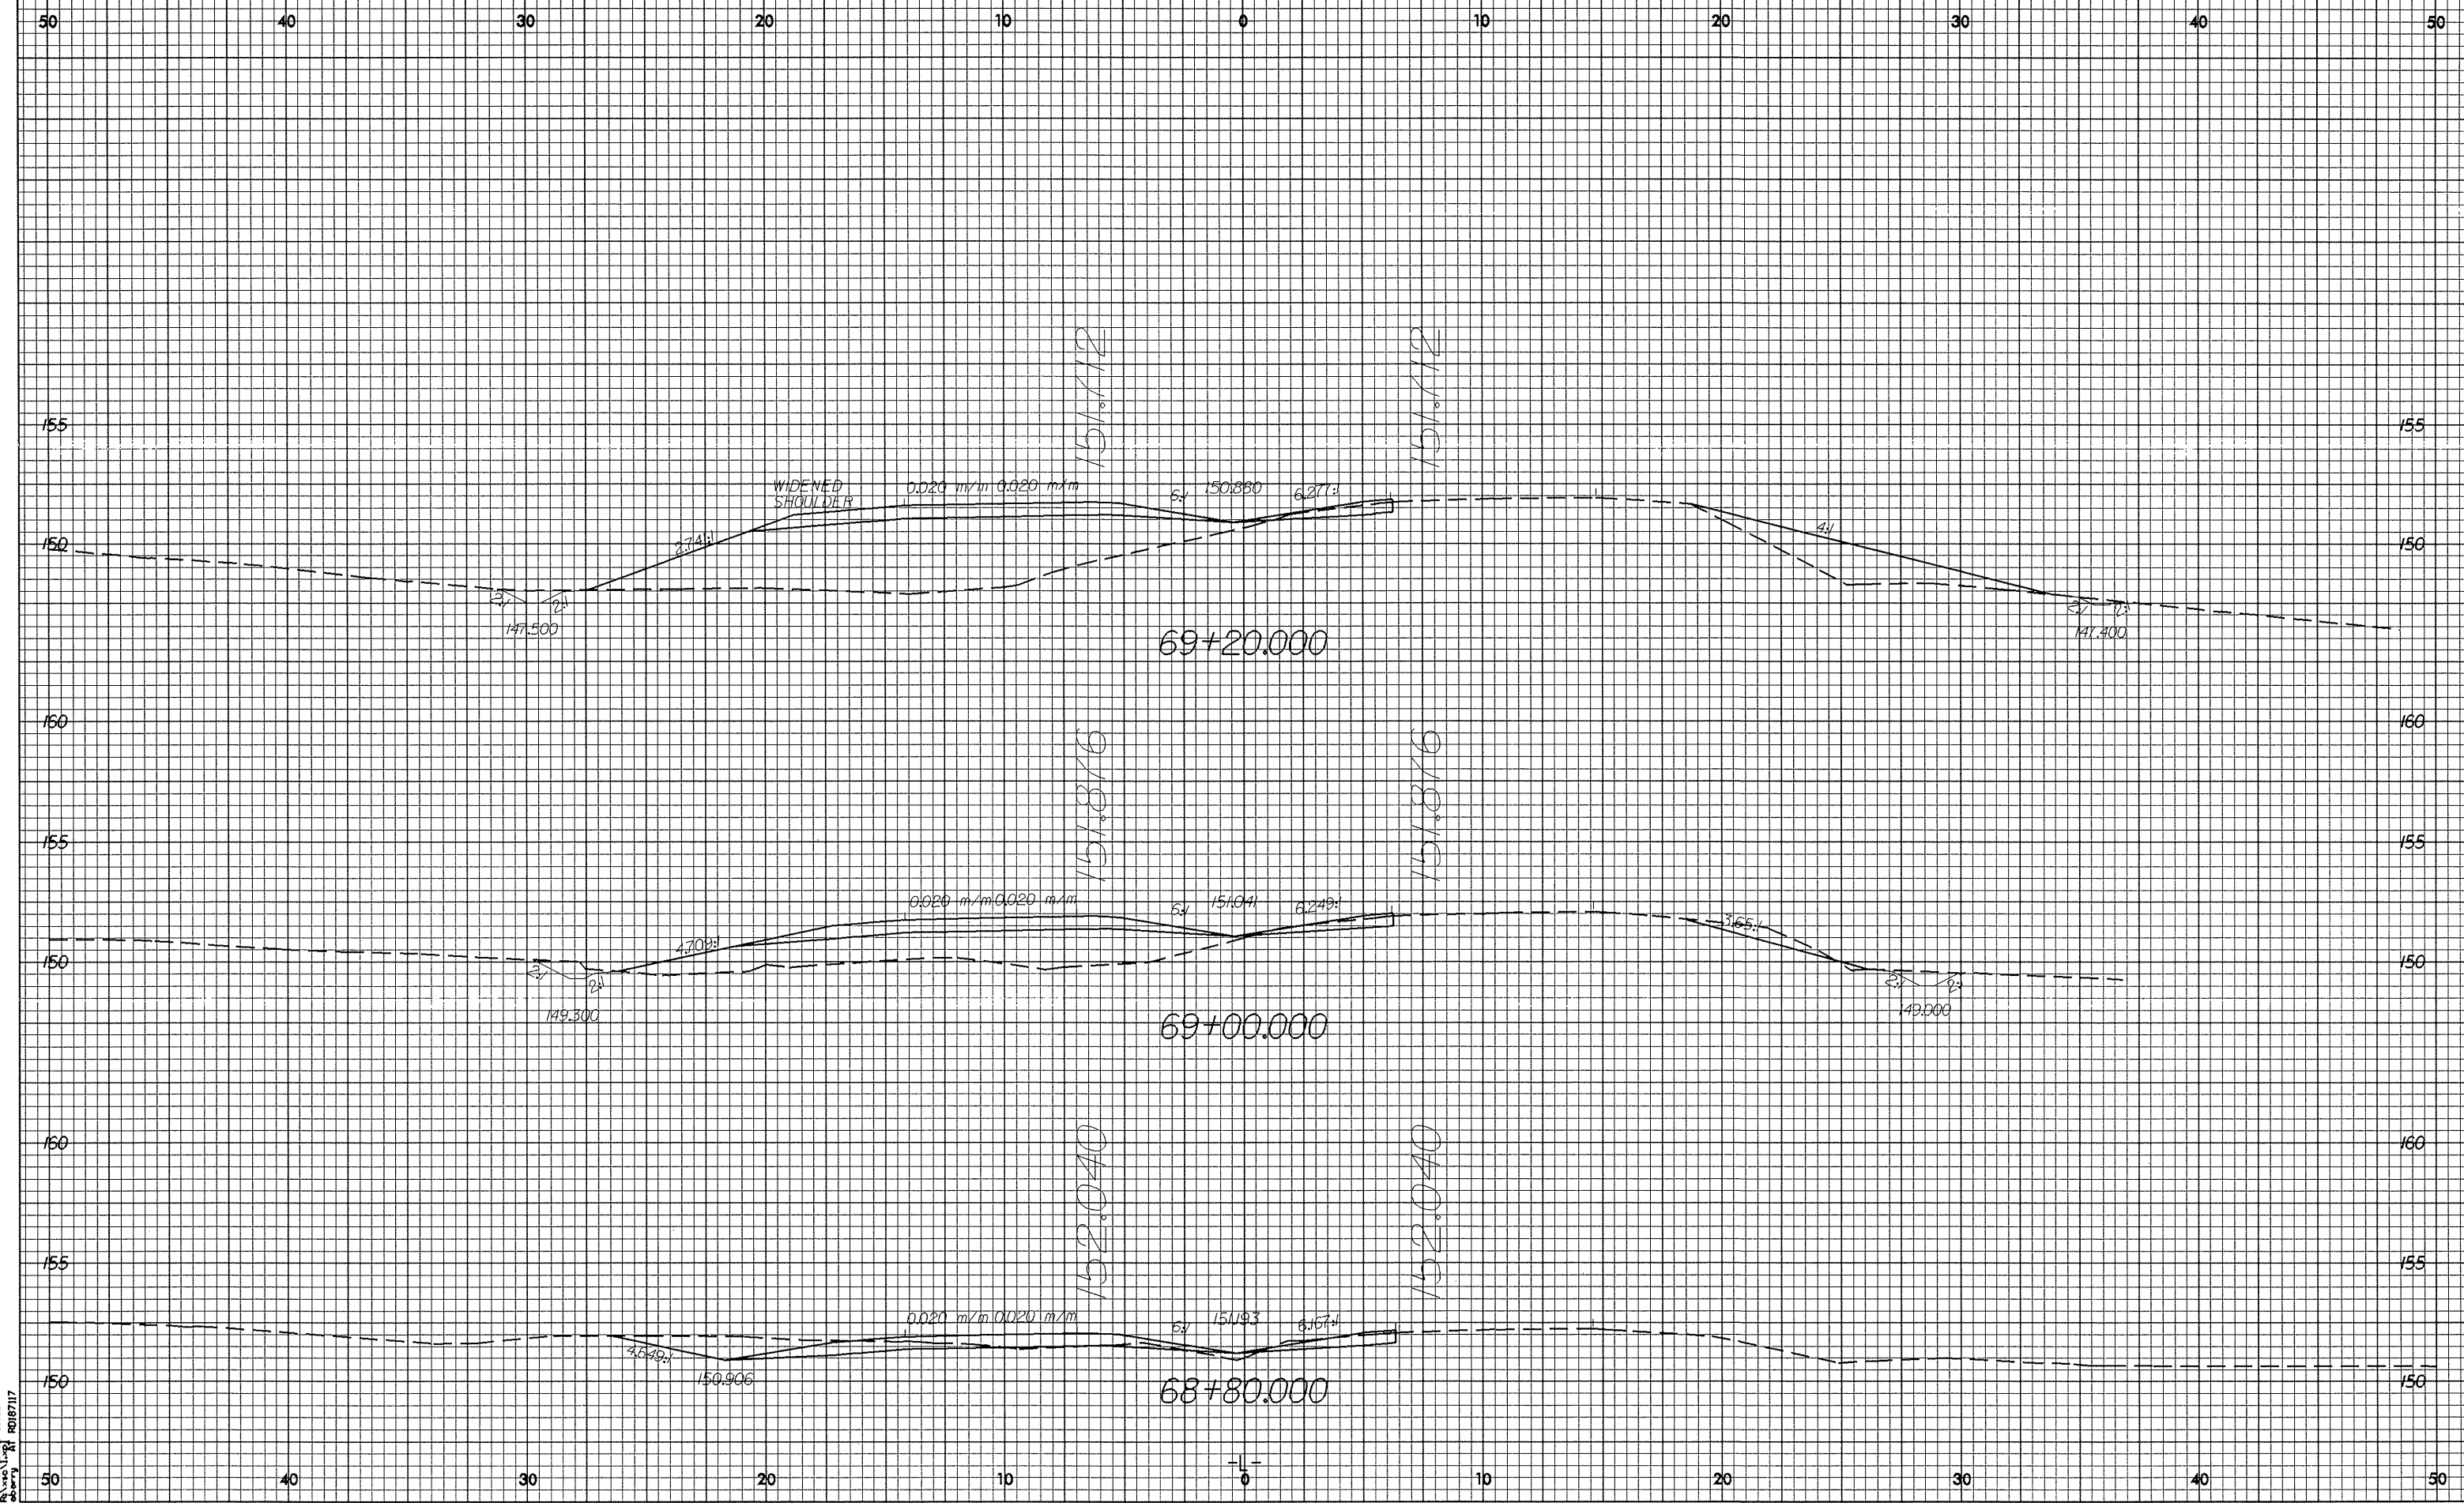

83 NOV 2003 15:22  
R0187117