



02/22/99

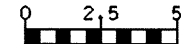

PROJECT REFERENCE NO.
R-2610B

SHEET NO.
X-77

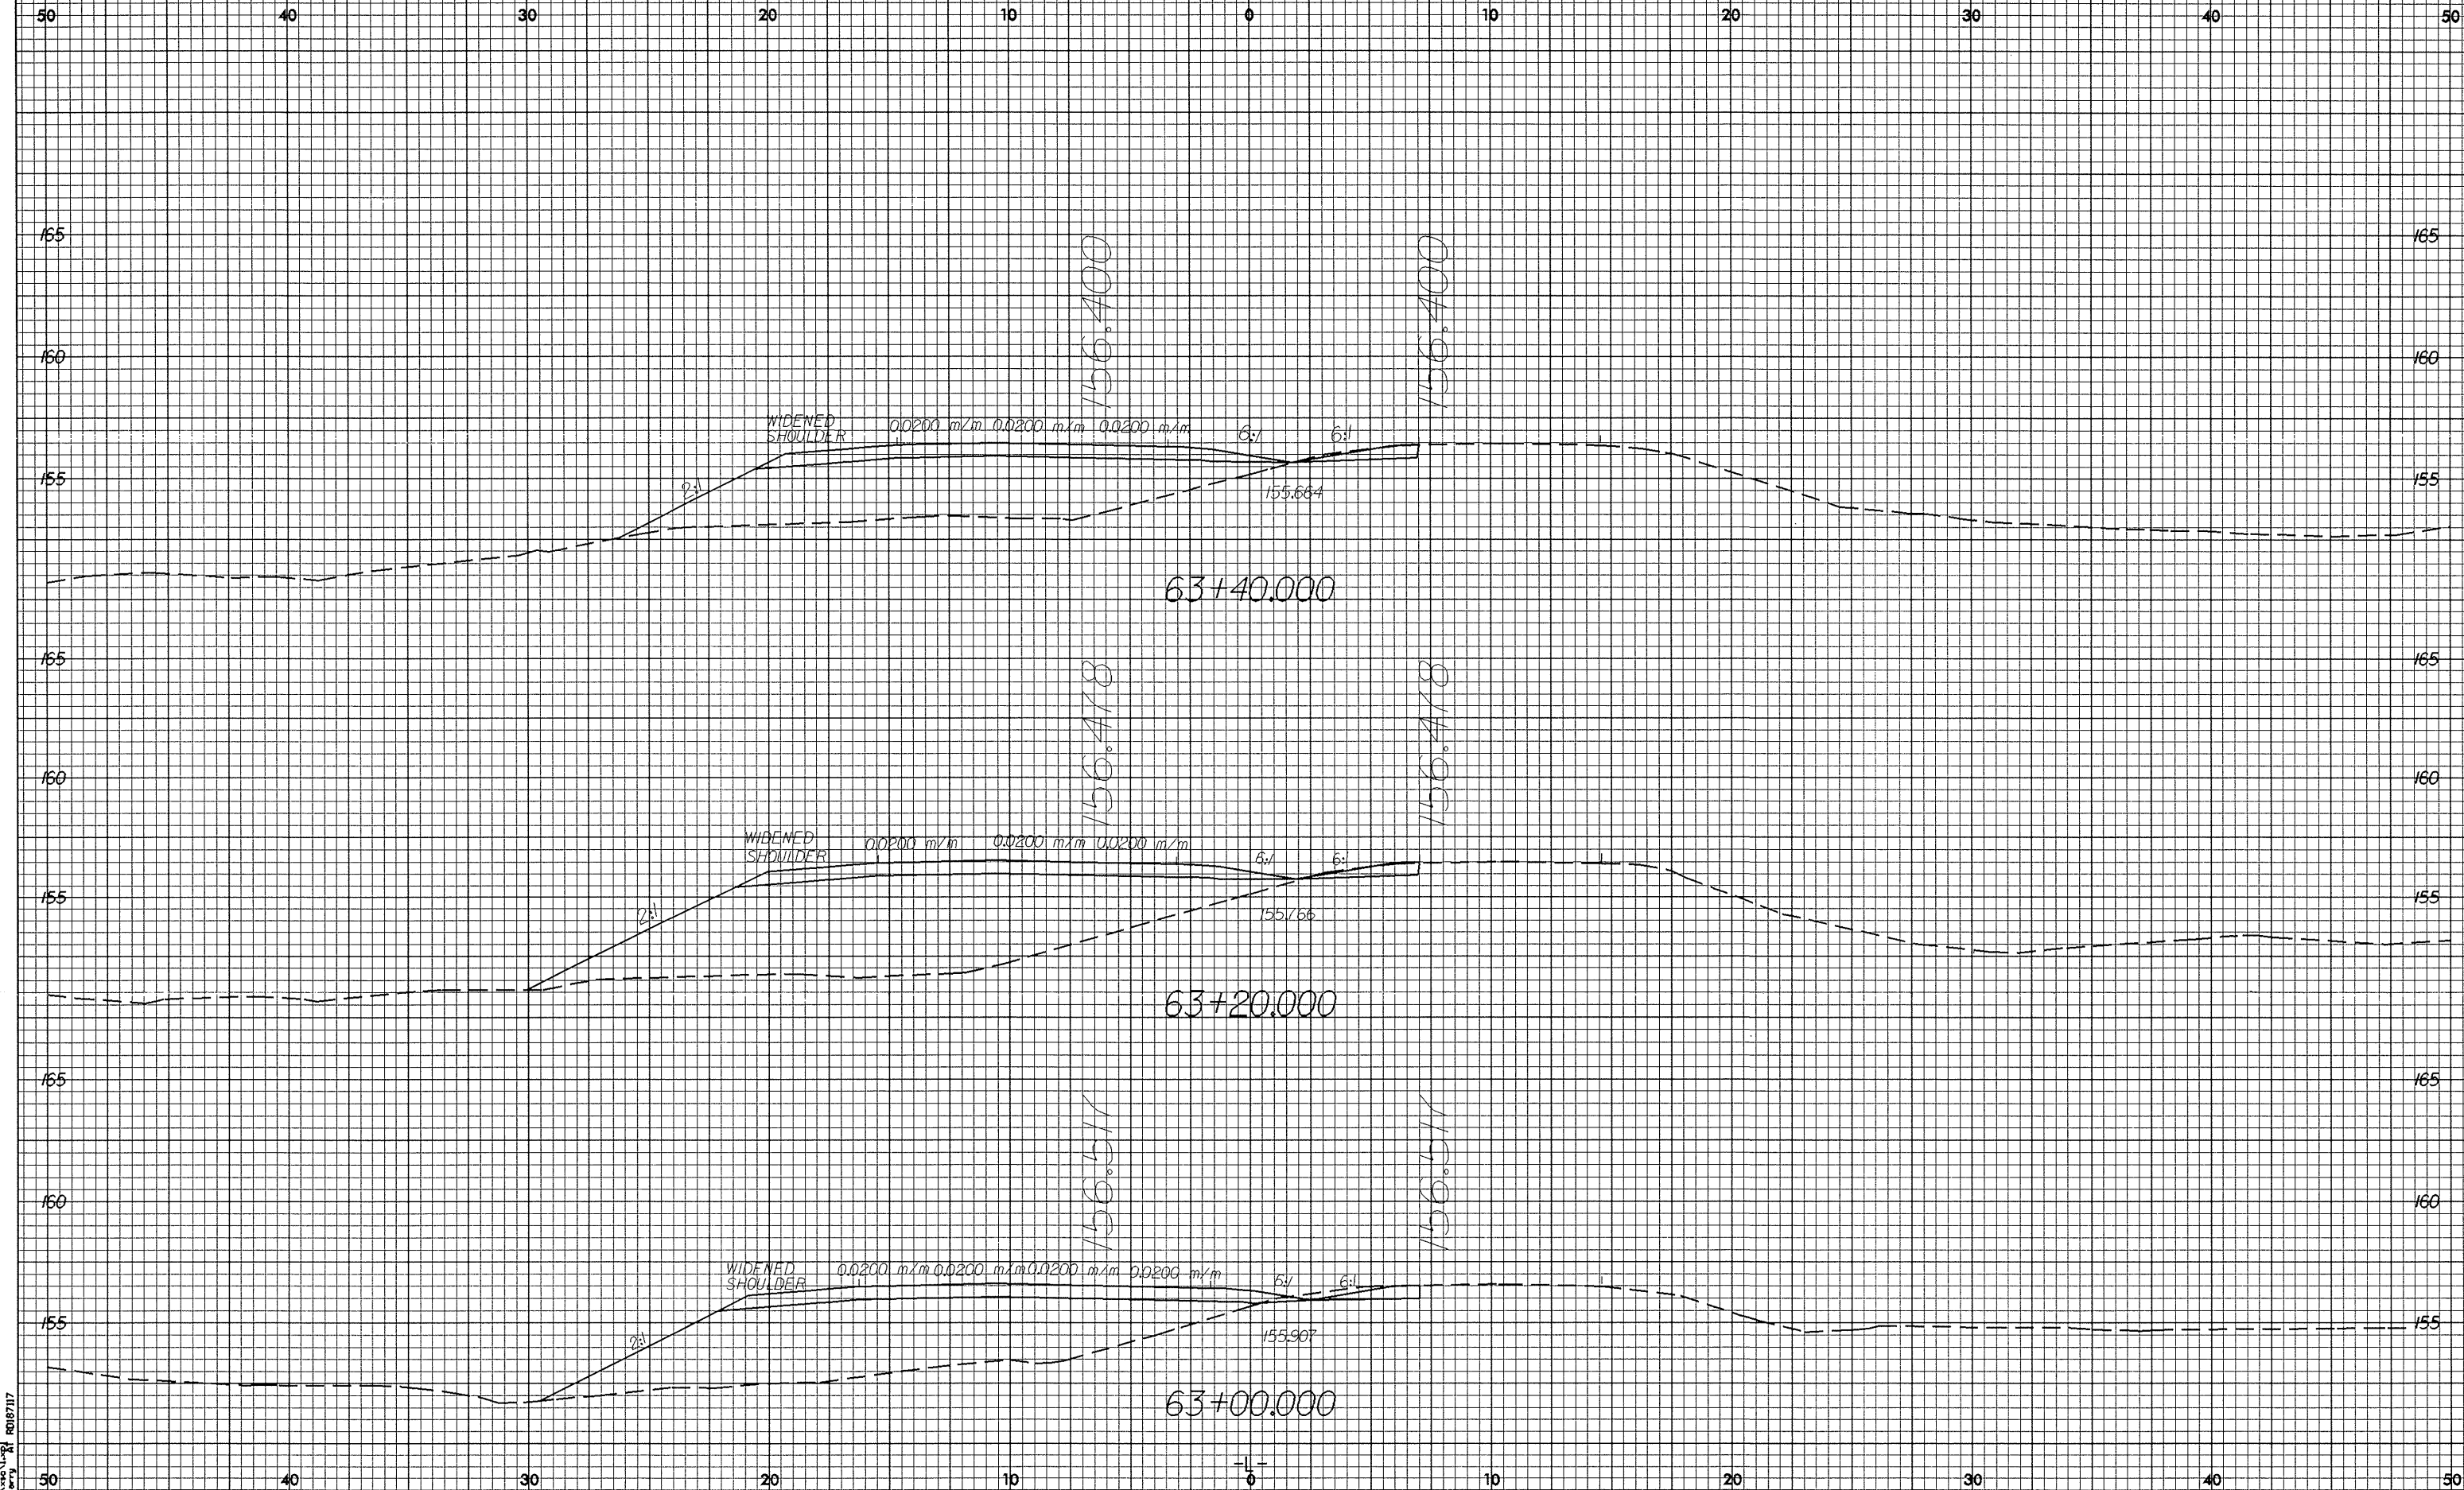

83-MAY-2003 15:18
R018717