



12/22/99

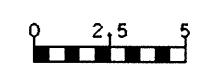

PROJECT REFERENCE NO. R-2610B	SHEET NO. X-76
----------------------------------	-------------------

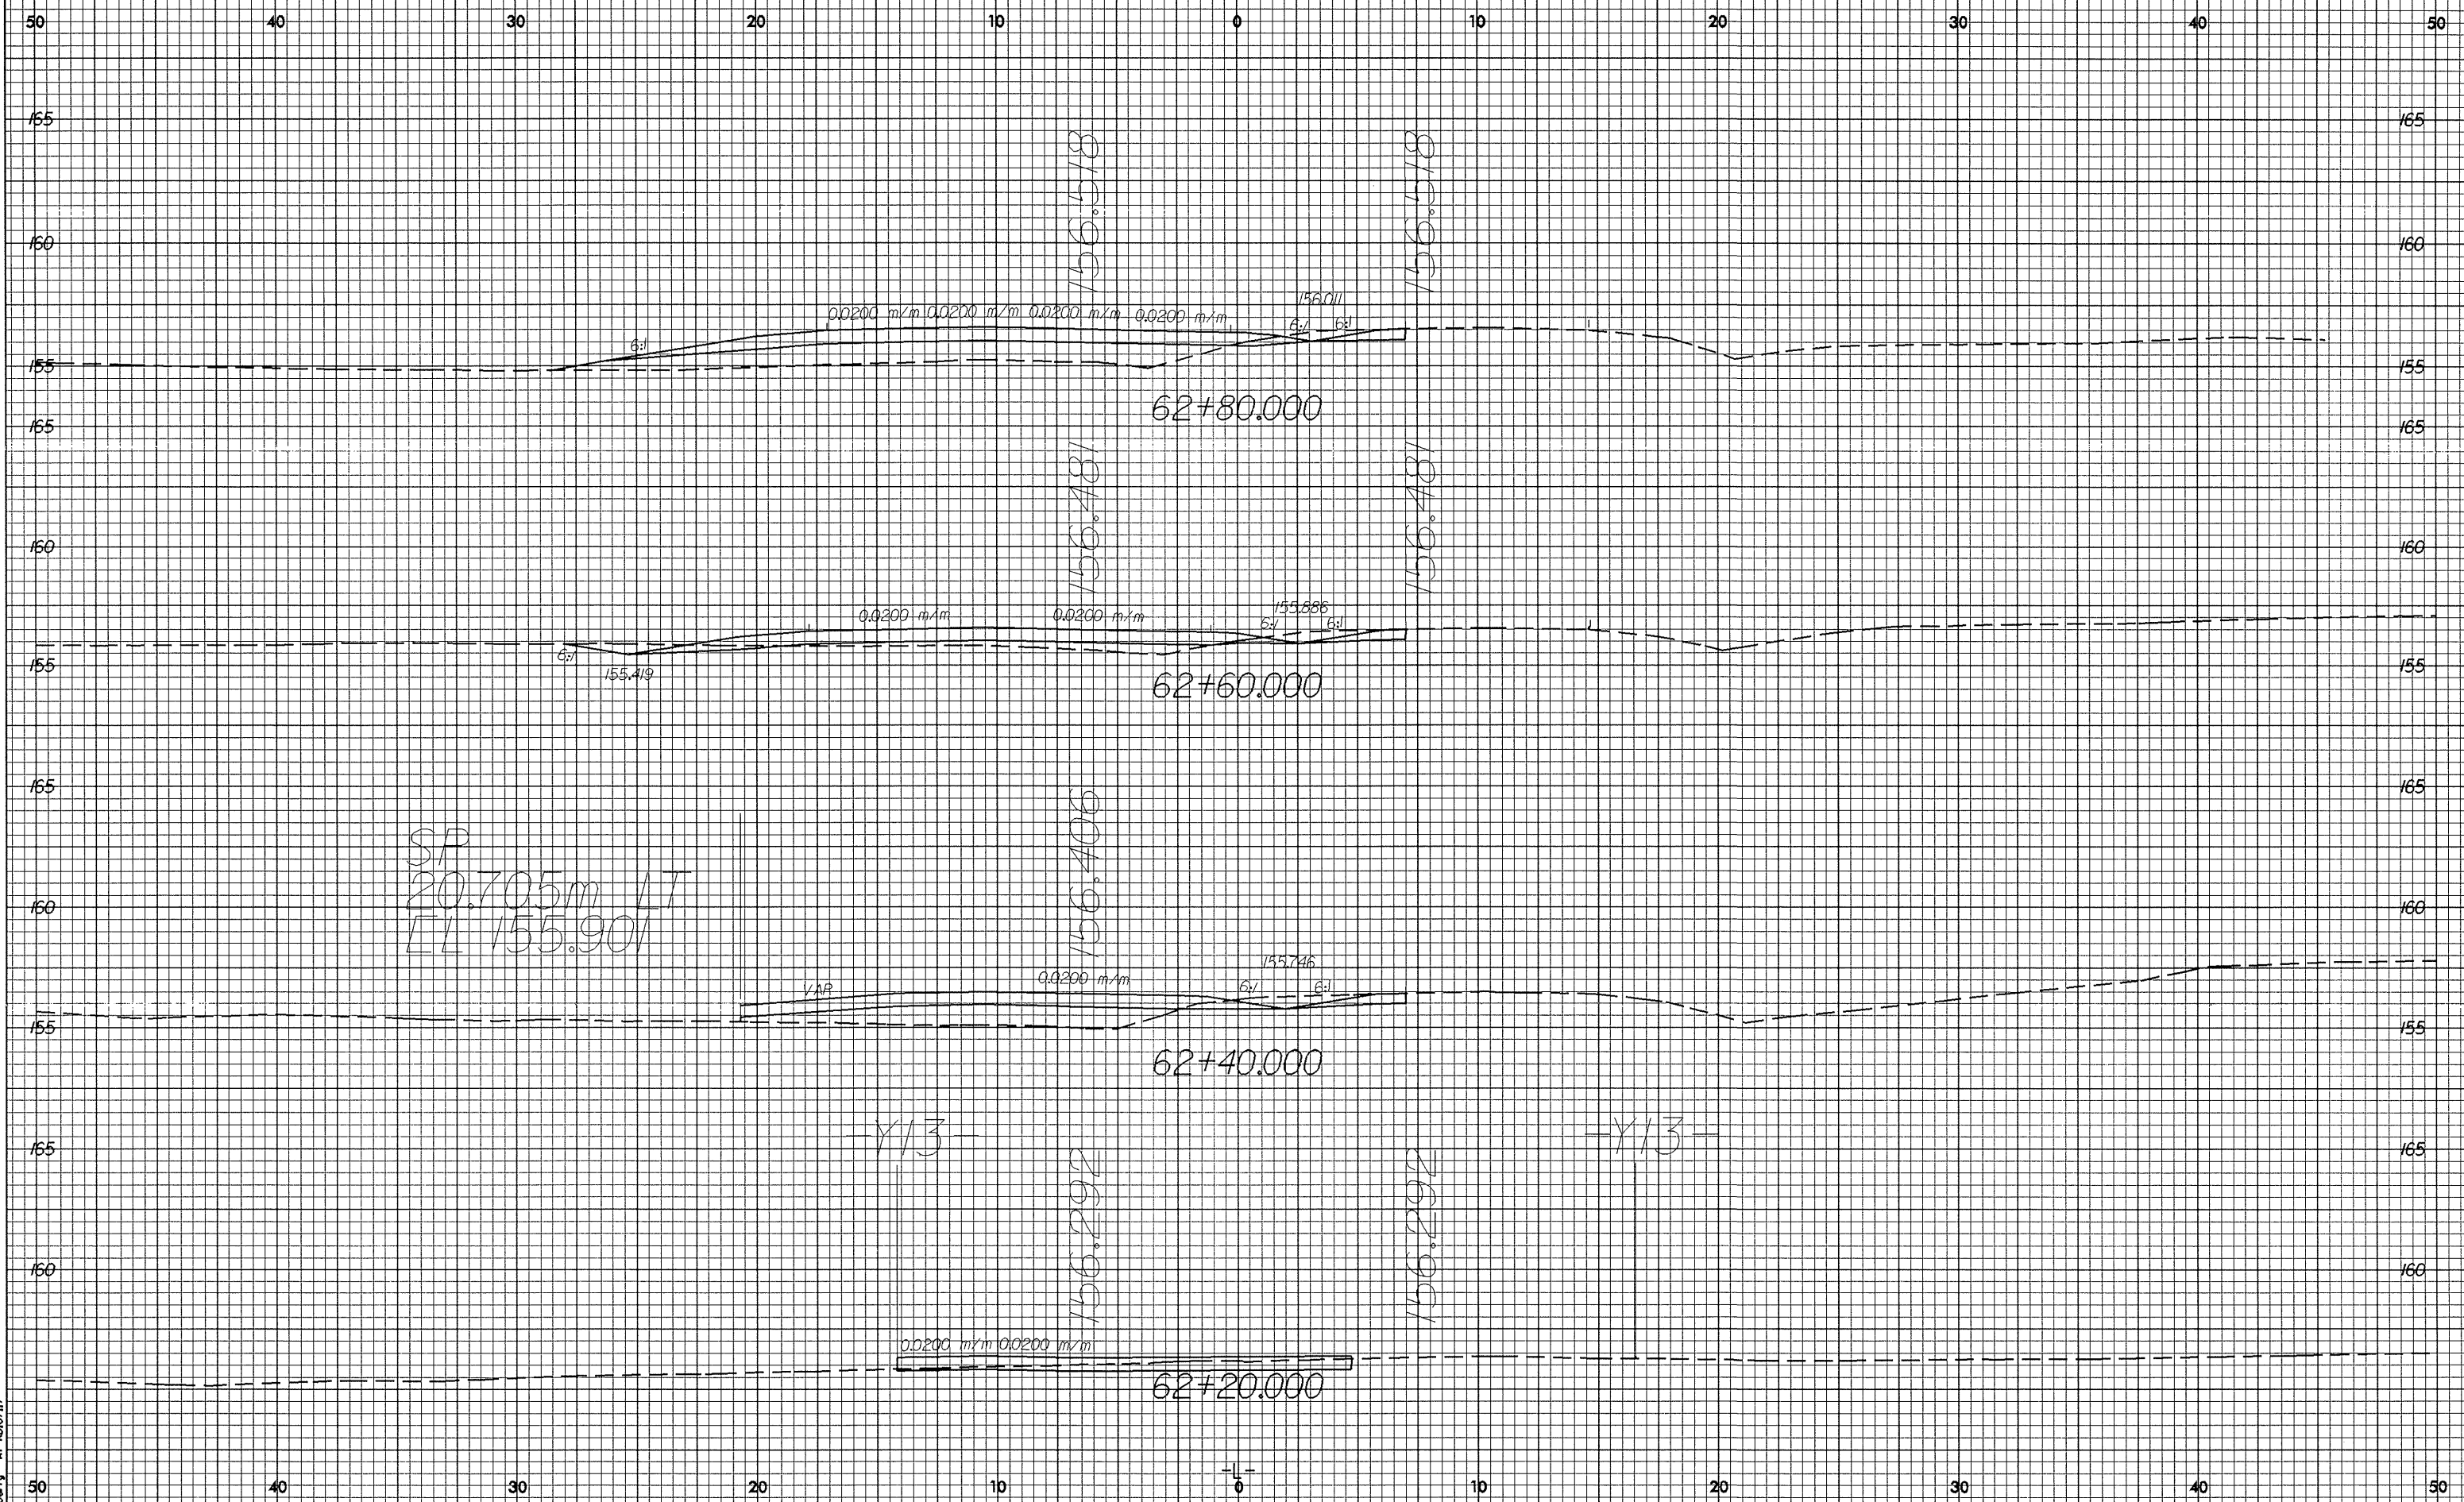

8/10/2003 15:18
R-2610B X-76
RD18717