



12/22/99

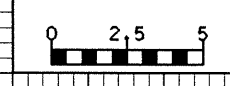

| | |
|----------------------------------|-------------------|
| PROJECT REFERENCE NO. R-2610B | SHEET NO. X-58 |
|----------------------------------|-------------------|

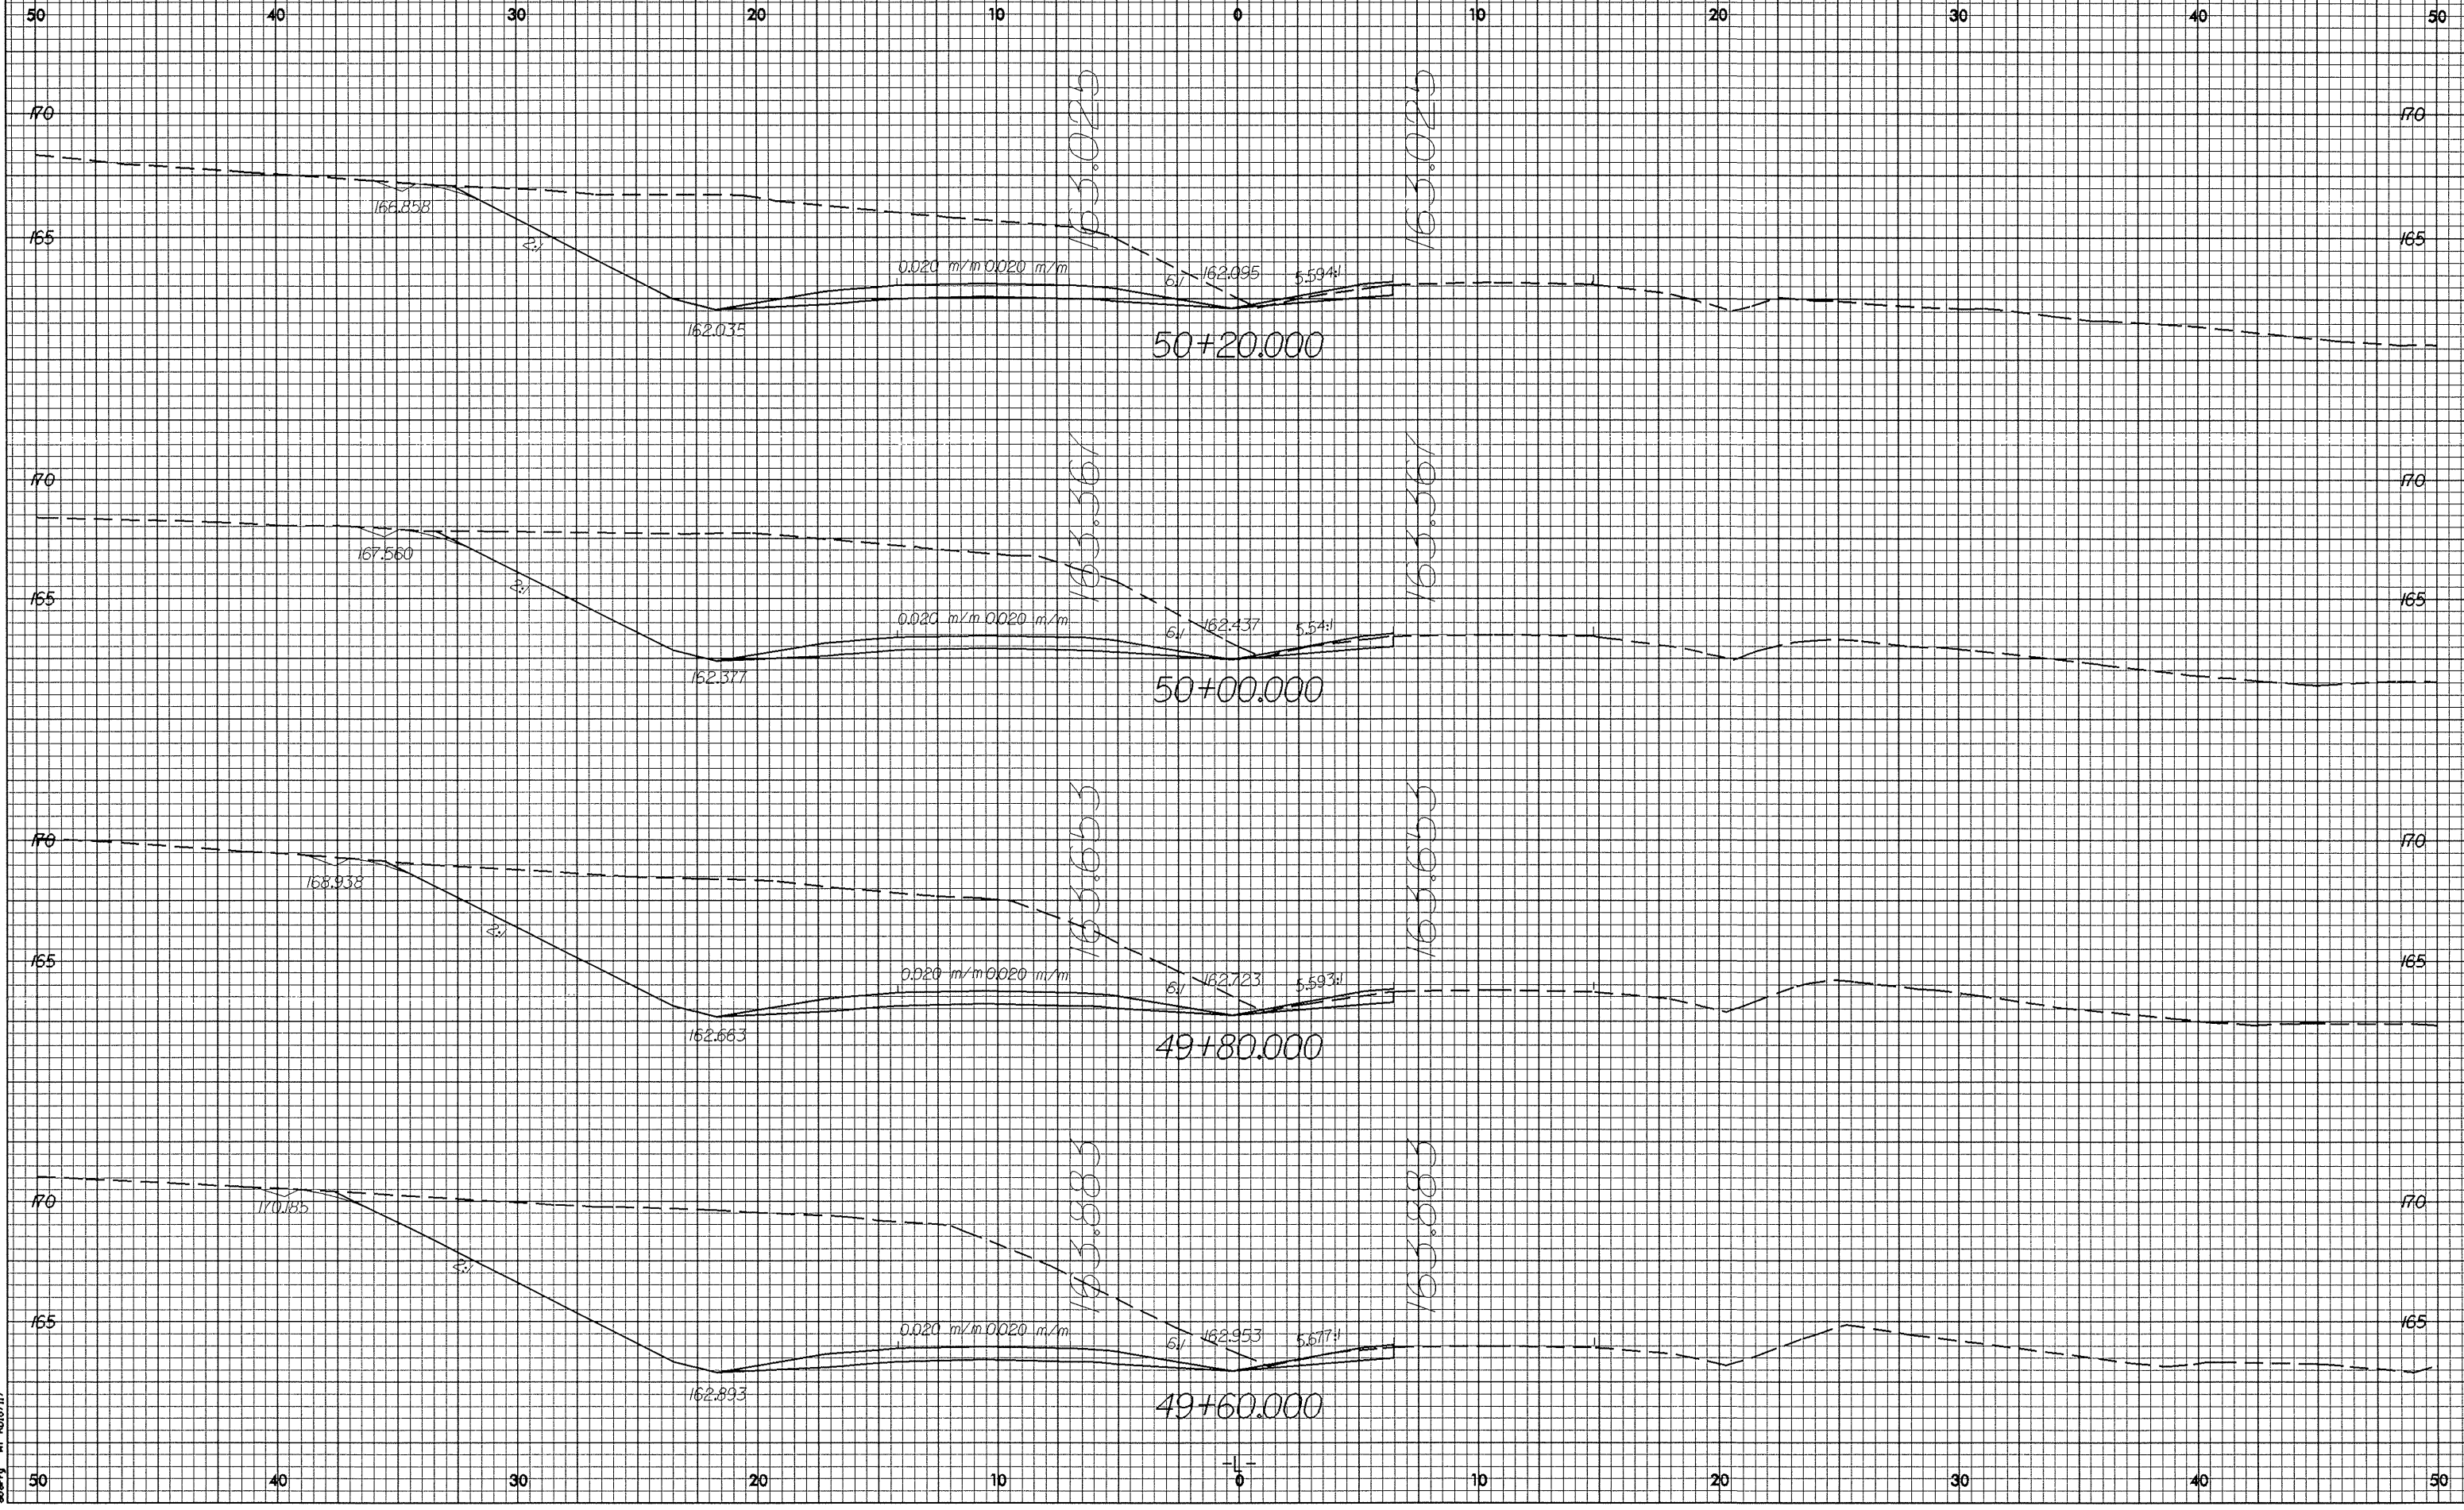

83 NOV 2003 15:43
sherry 2018/11/7