



12/2/99

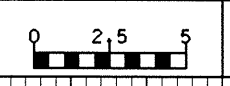

PROJECT REFERENCE NO. R-2610B	SHEET NO. X-44
----------------------------------	-------------------

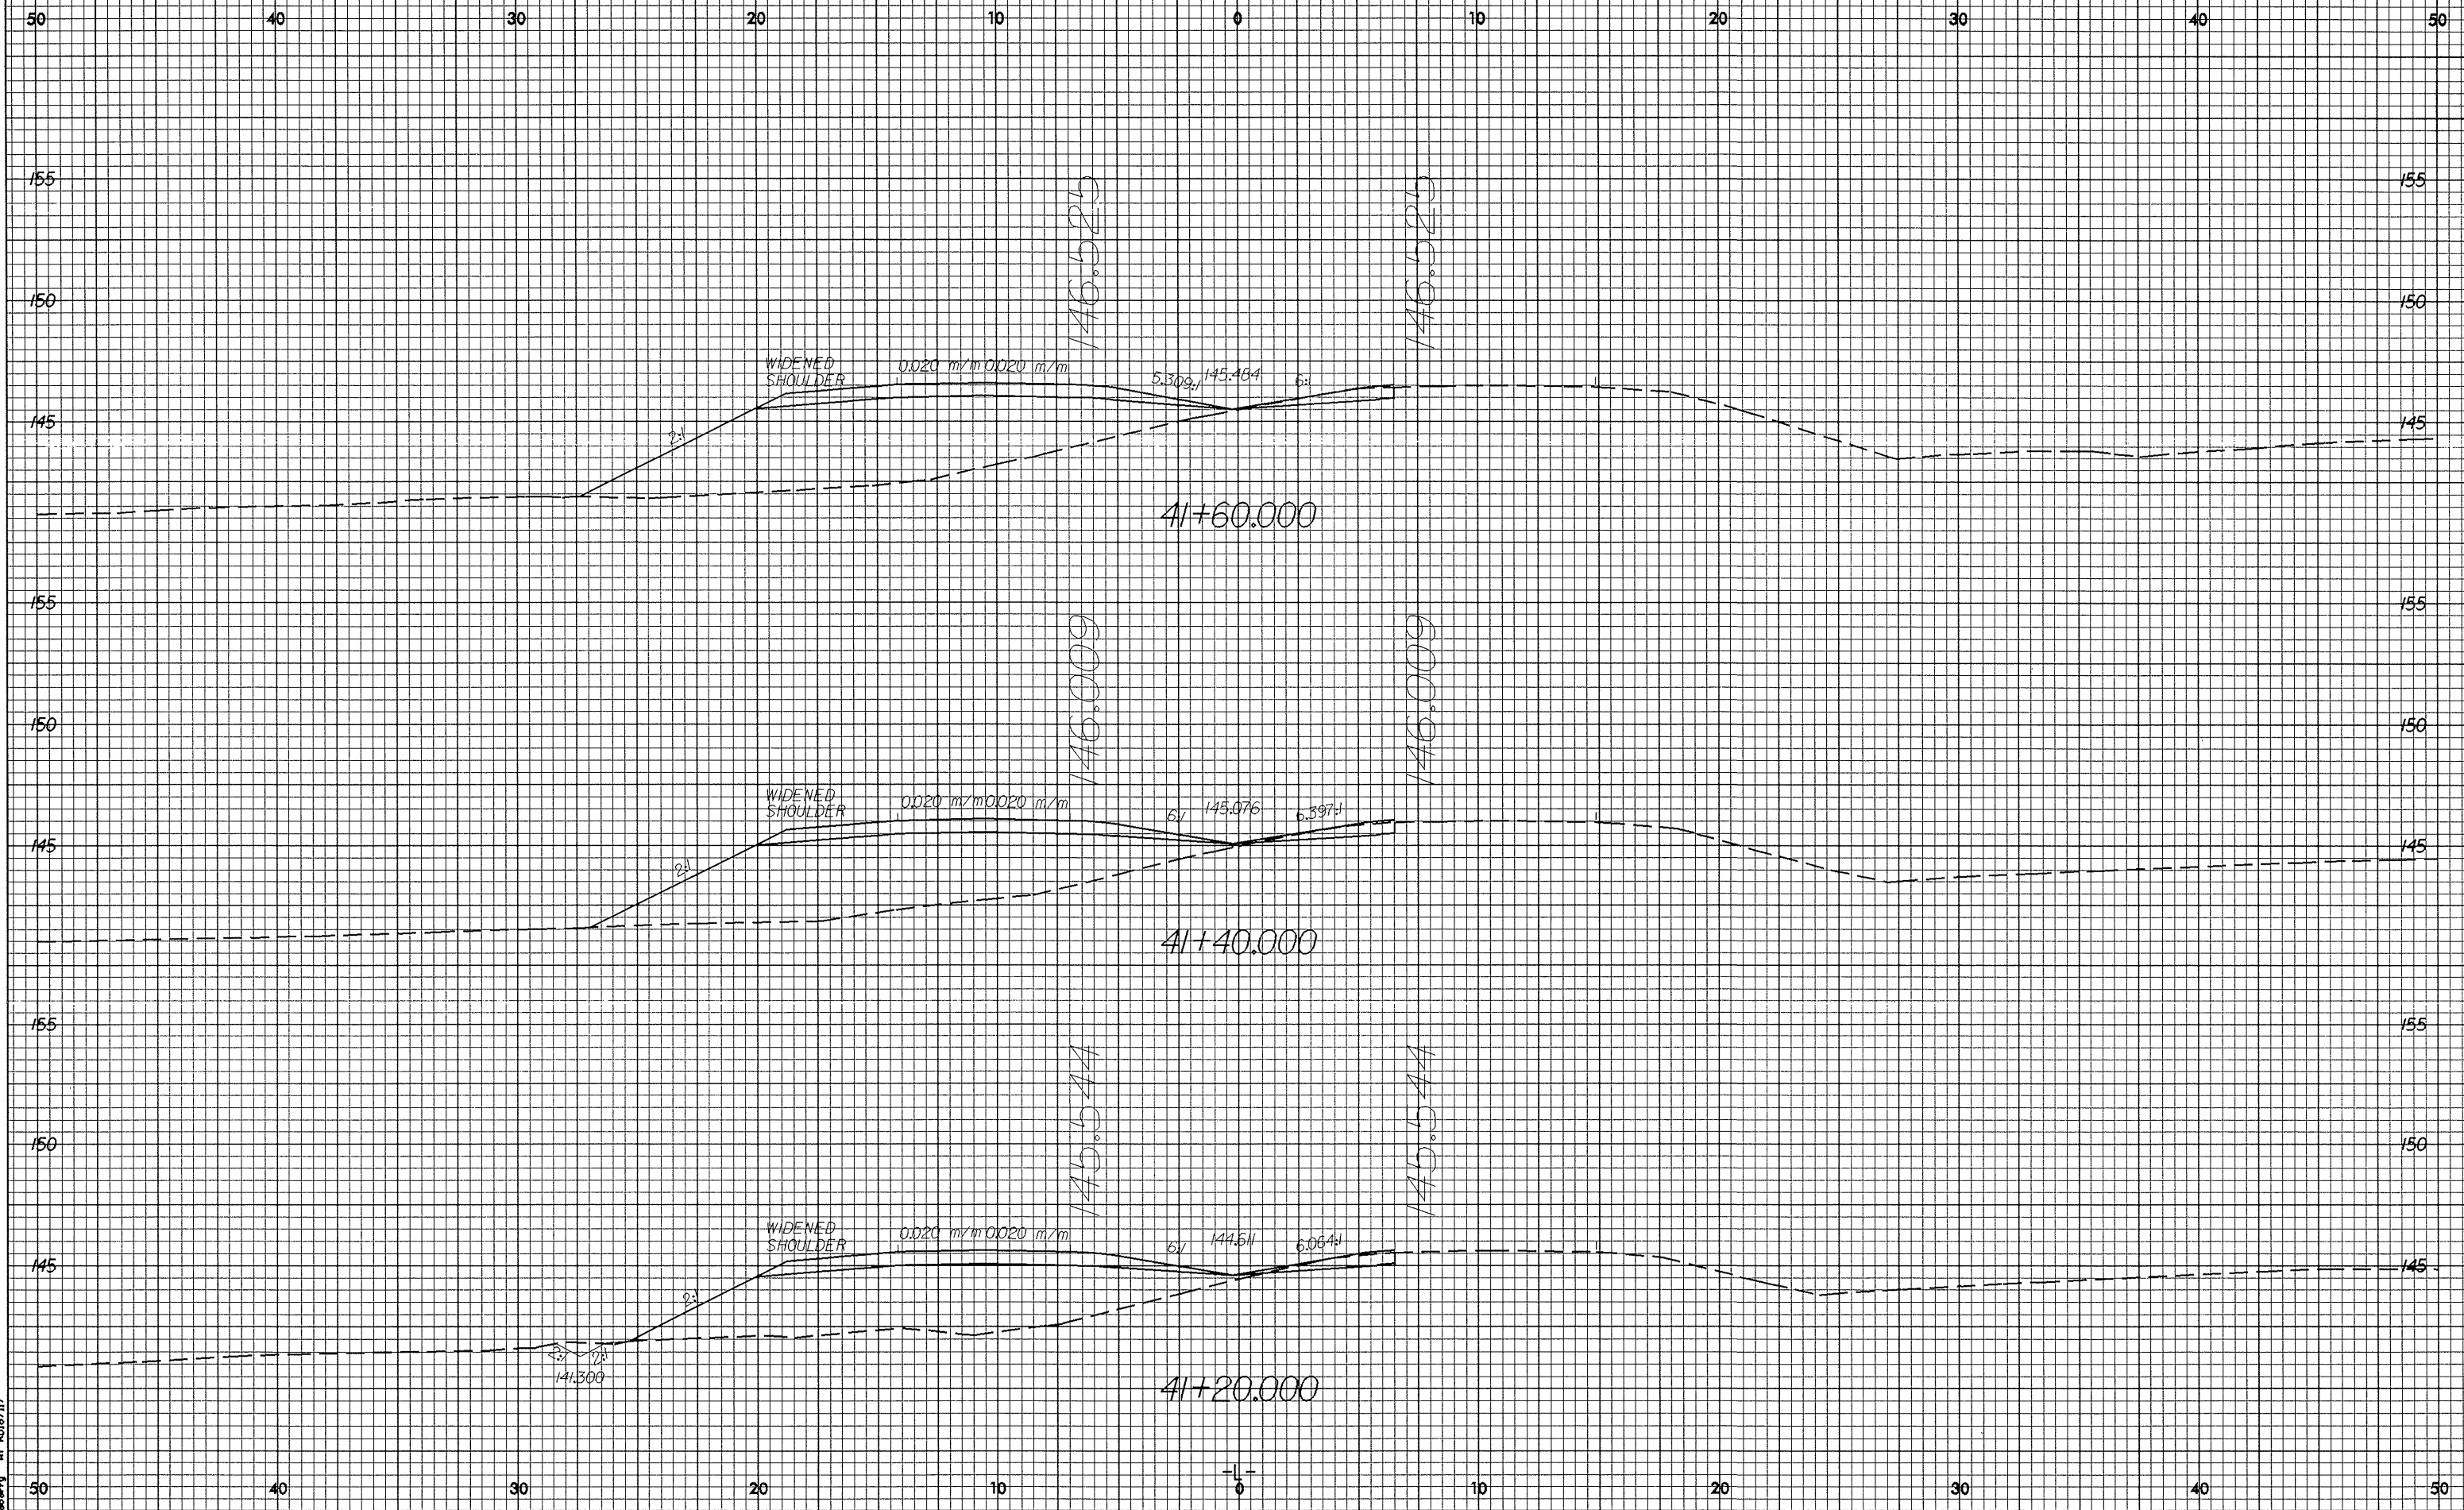

83 NOV 2003 15:02
R0187117