



17/22/99

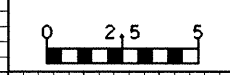

PROJECT REFERENCE NO. R-2610B SHEET NO. X-40

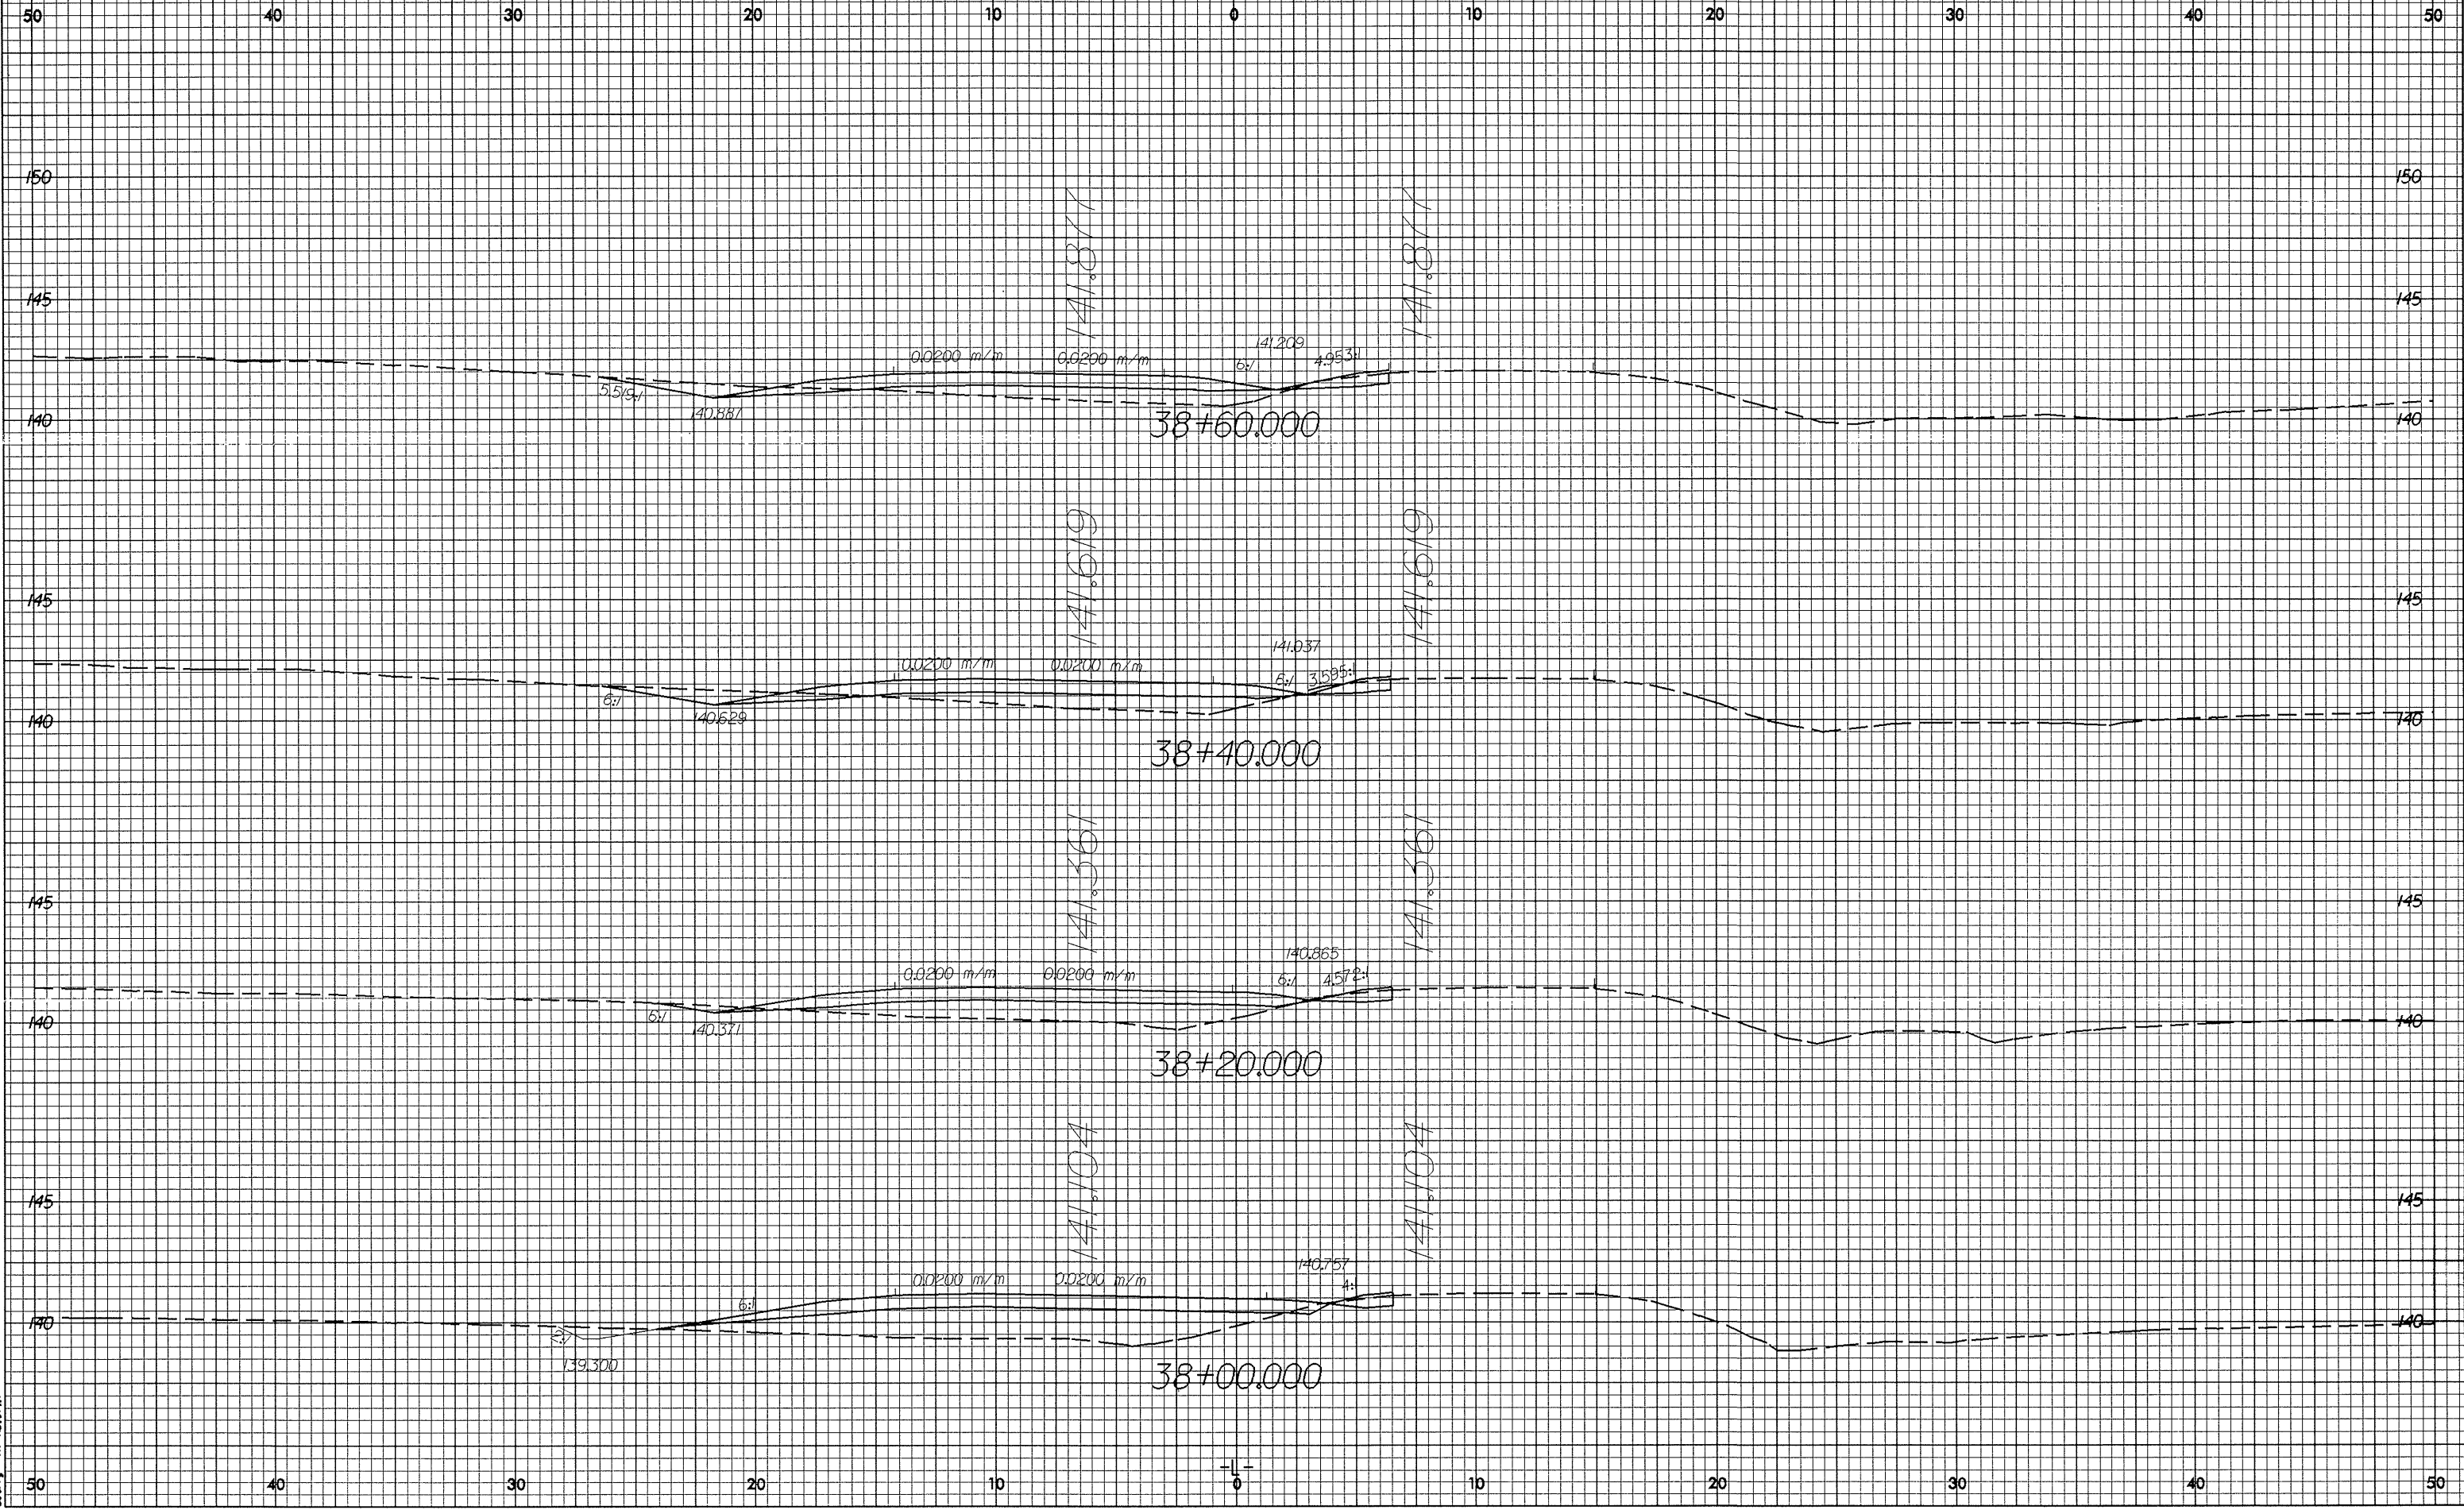

88 NOV 2003 14:59
30
RD08717