





12/22/98

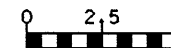

PROJECT REFERENCE NO.
R-2610B

SHEET NO.
X-38

50 40 30 20 10 0 10 20 30 40 50

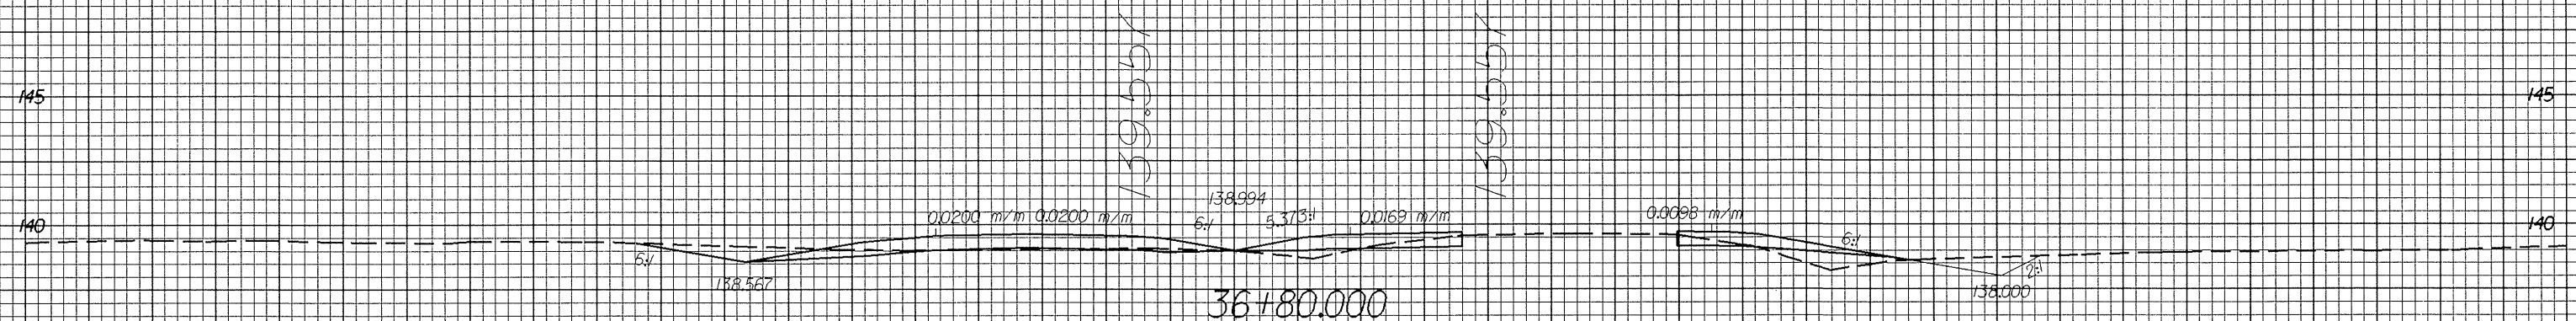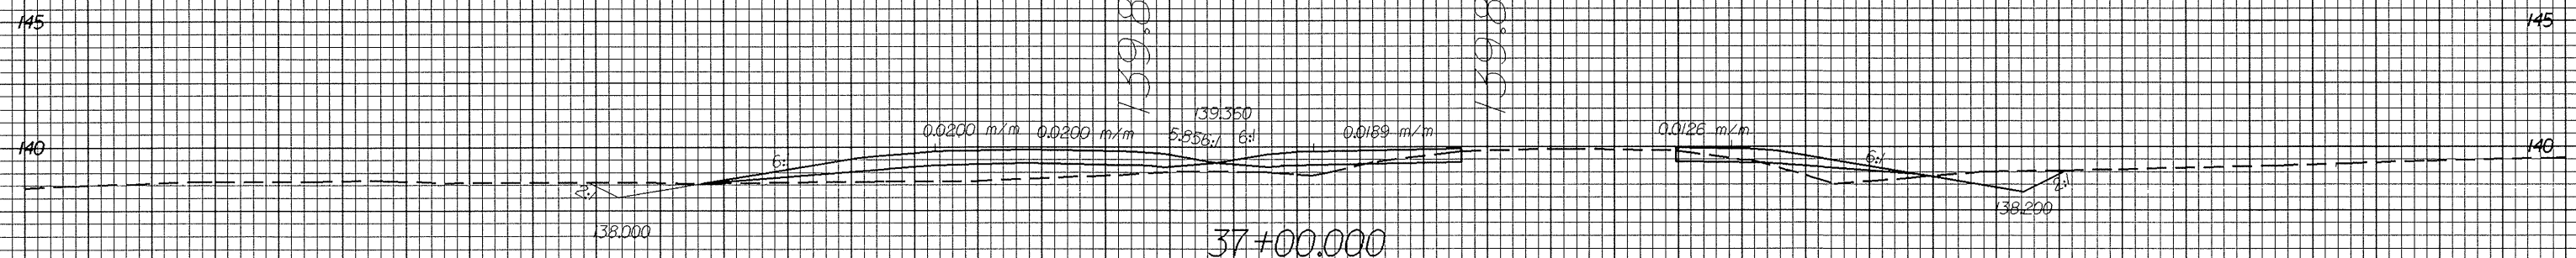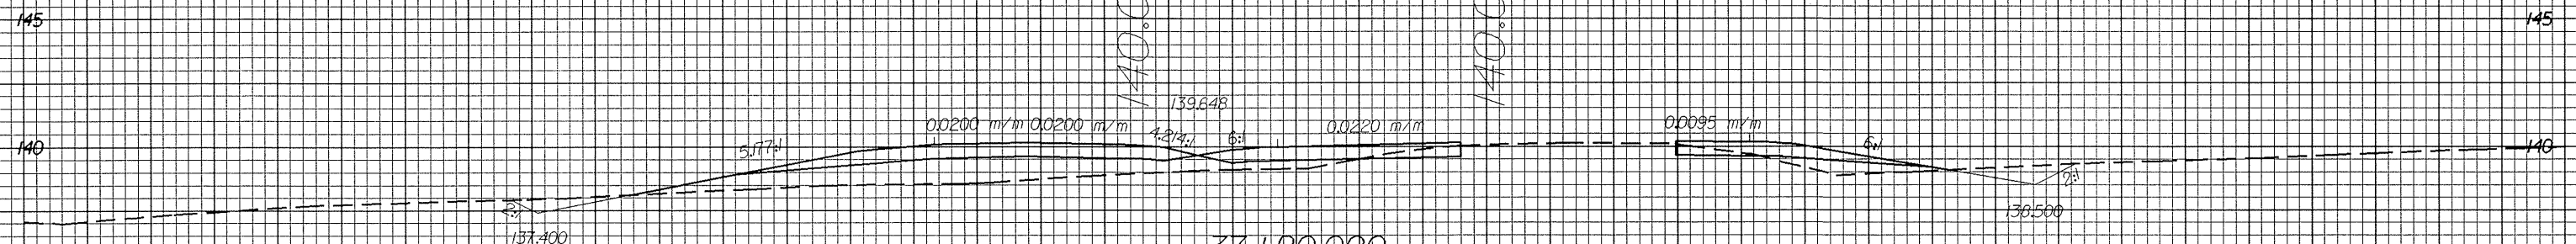

50 40 30 20 10 0 10 20 30 40 50

83-NOV-2003 14:56
R:\no 11-21
R0187117