



12/22/99

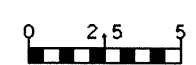

PROJECT REFERENCE NO. R-2610B SHEET NO. X-22

50 40 30 20 10 0 10 20 30 40 50

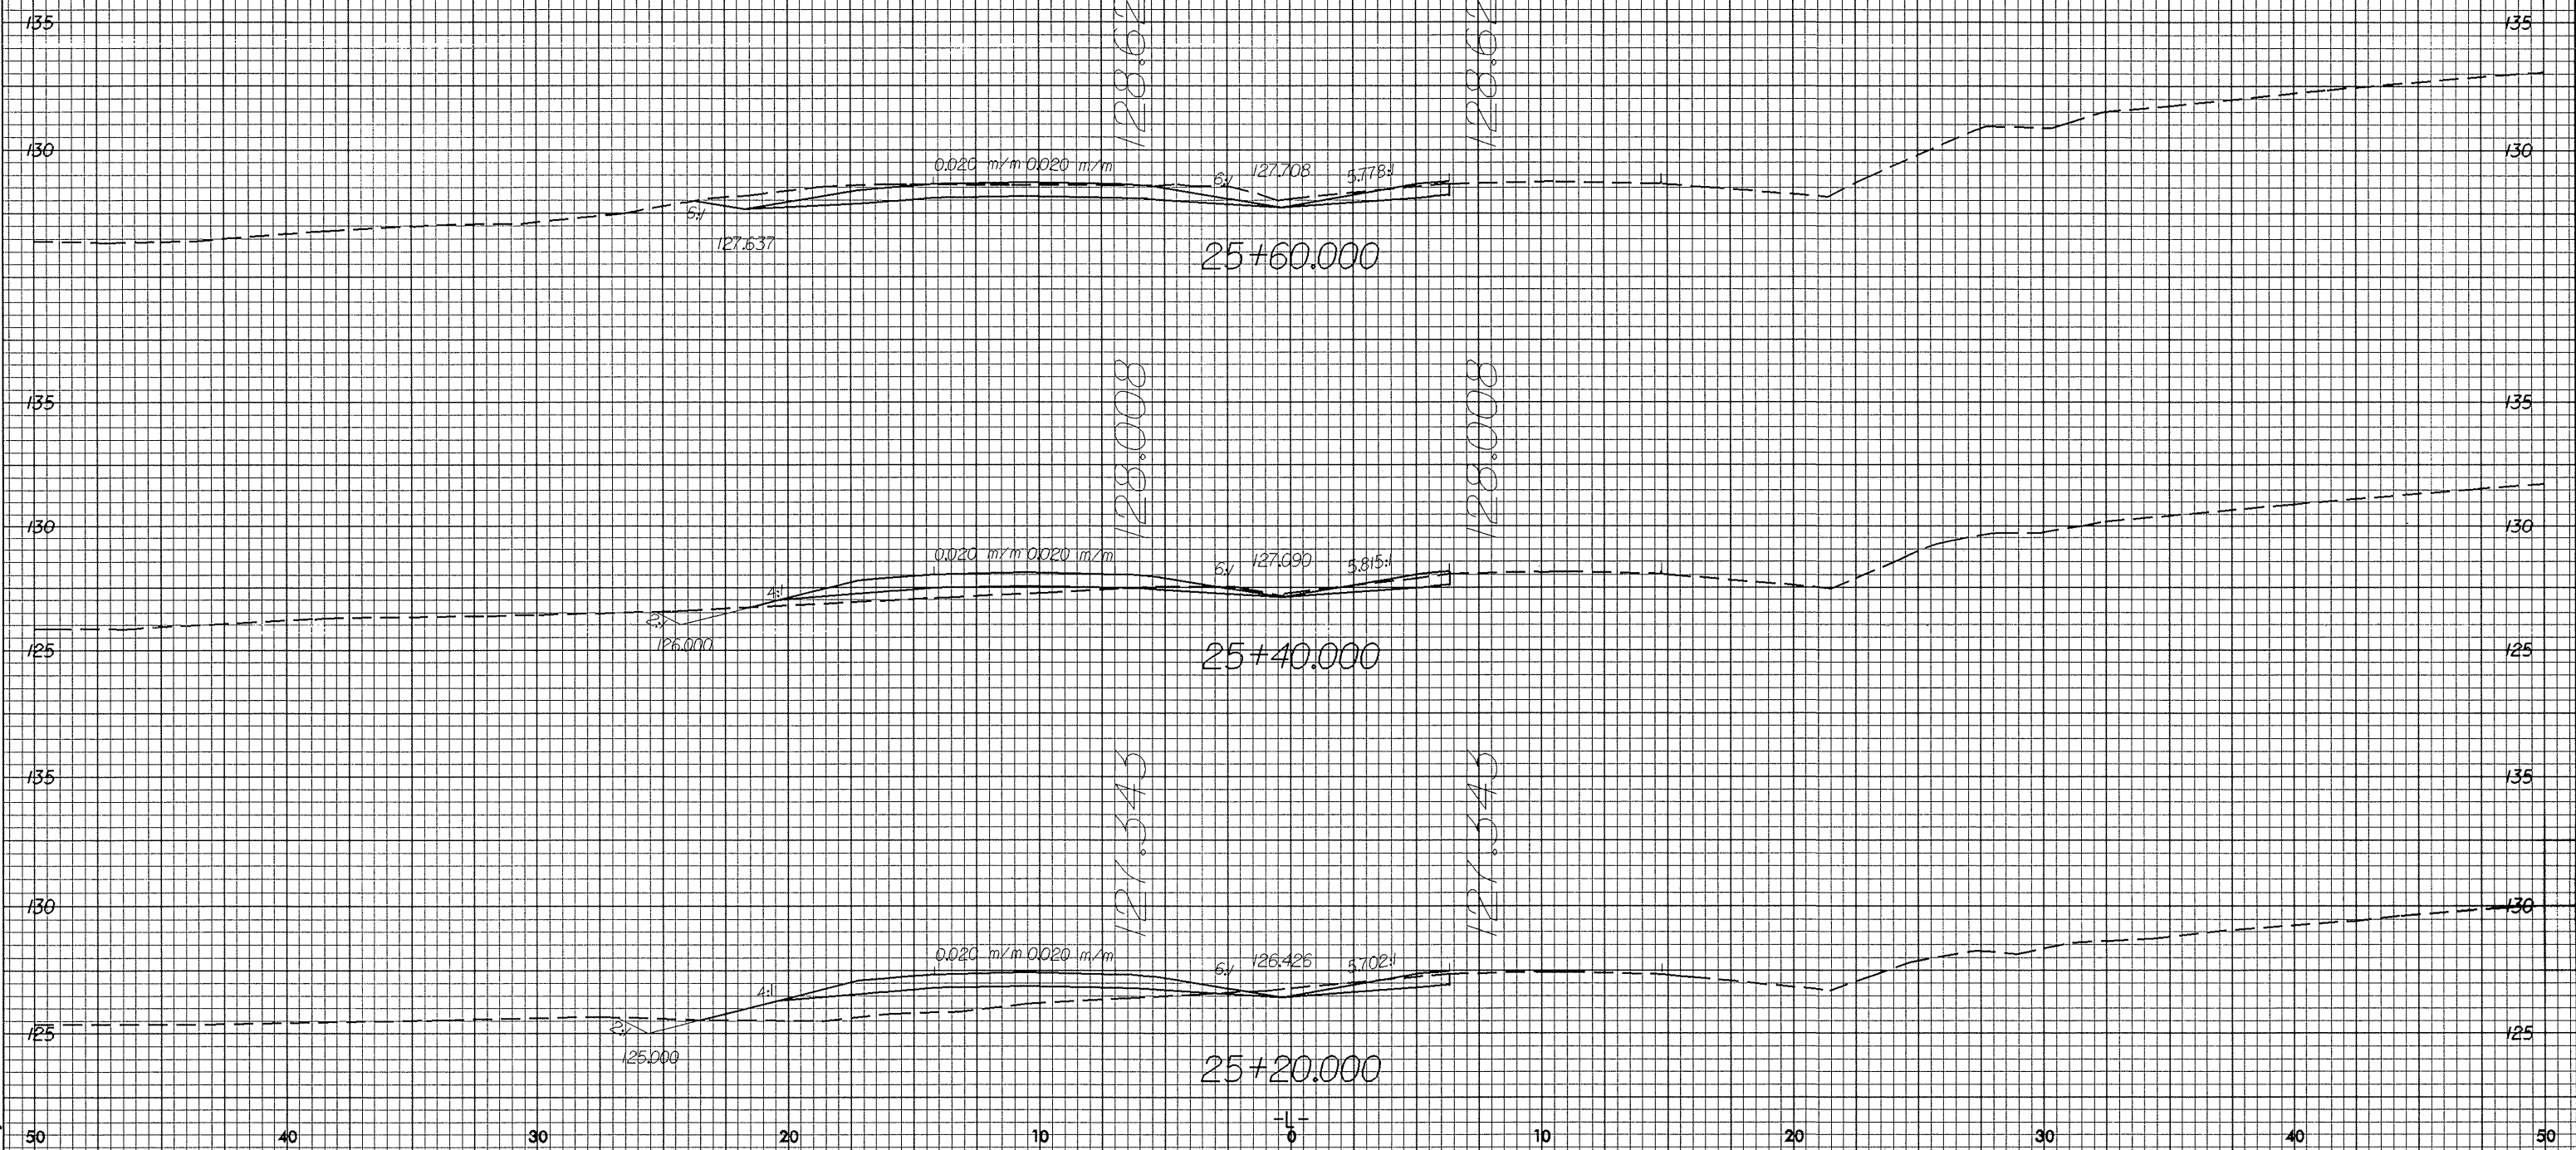

12/22/99 14:52
Berry