



12/22/99

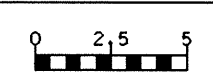

PROJECT REFERENCE NO.
R-2610B

SHEET NO.
X-19

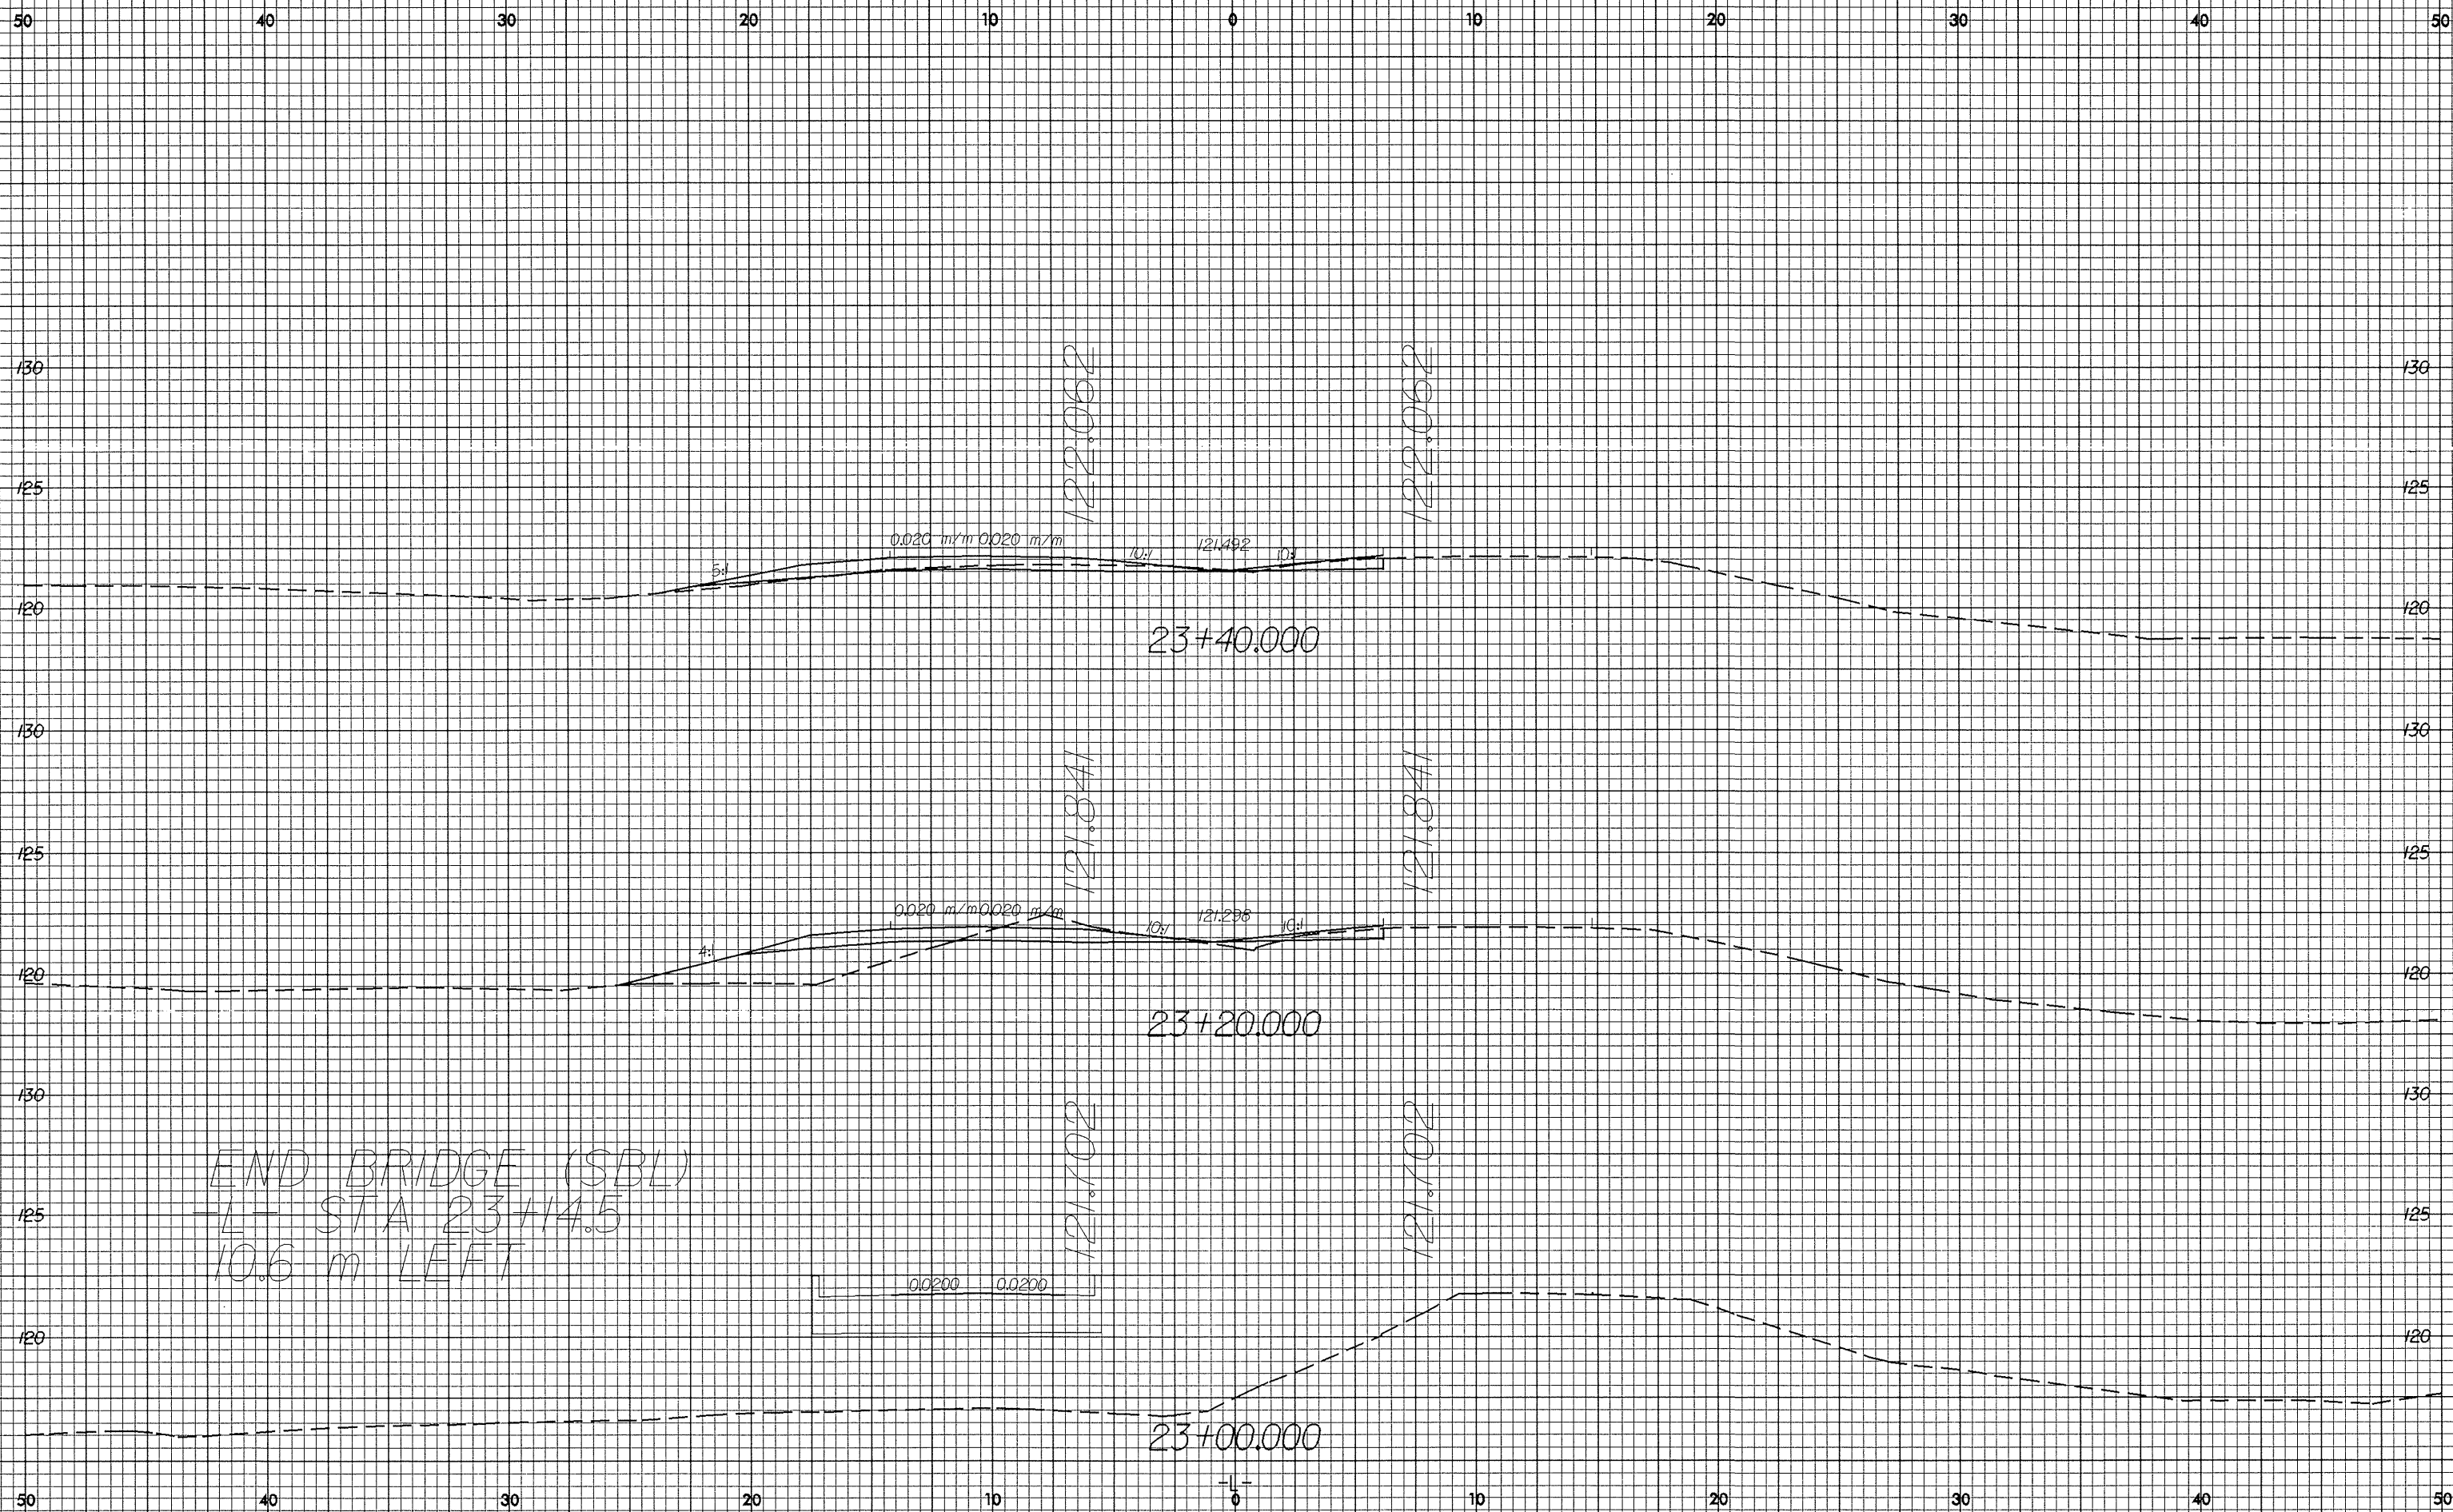

END BRIDGE (SBL)
-L- STA 23+14.5
10.6 m LEFT

83-NOV-2003 14:50
36 sec
RD187117