



03-MOV-2003 1449  
berry at 10/18/17 plover.vpl

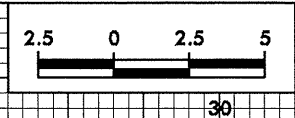

PROJECT REFERENCE NO.	SHEET NO.
R-2610B	X-16B

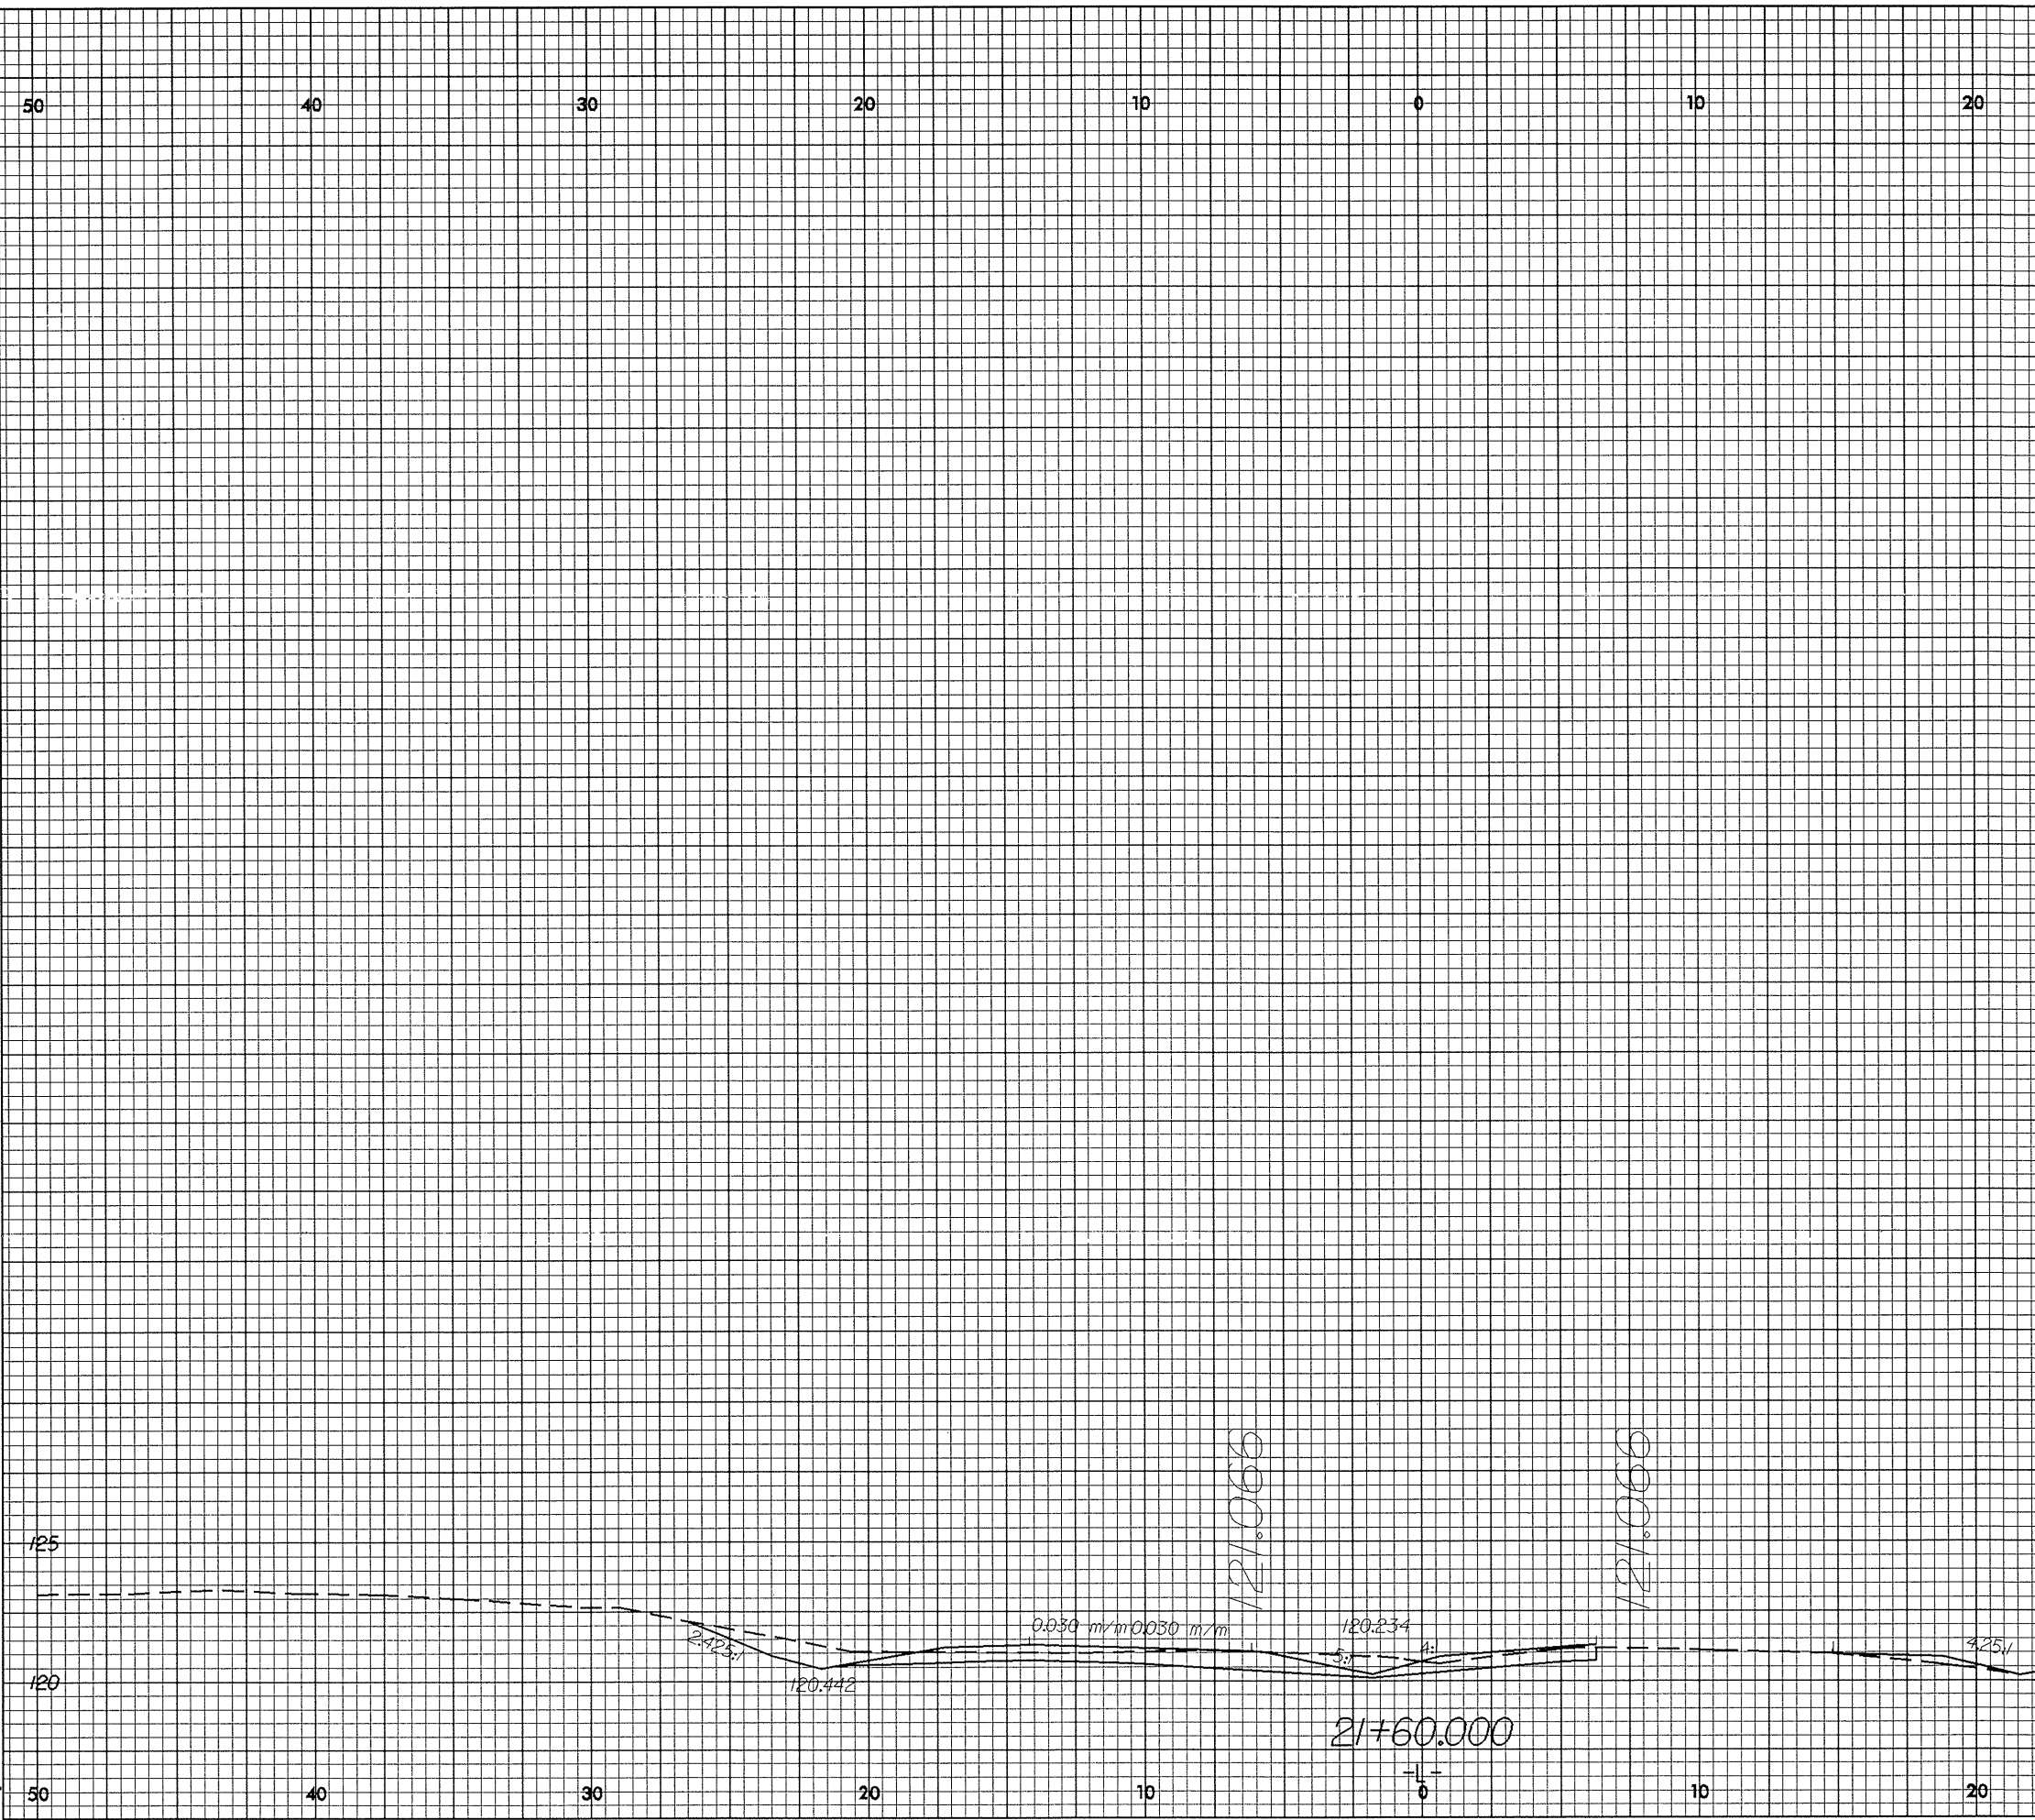