



12/22/99

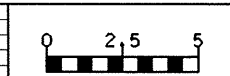

PROJECT REFERENCE NO.
R-2610B

SHEET NO.
X-11

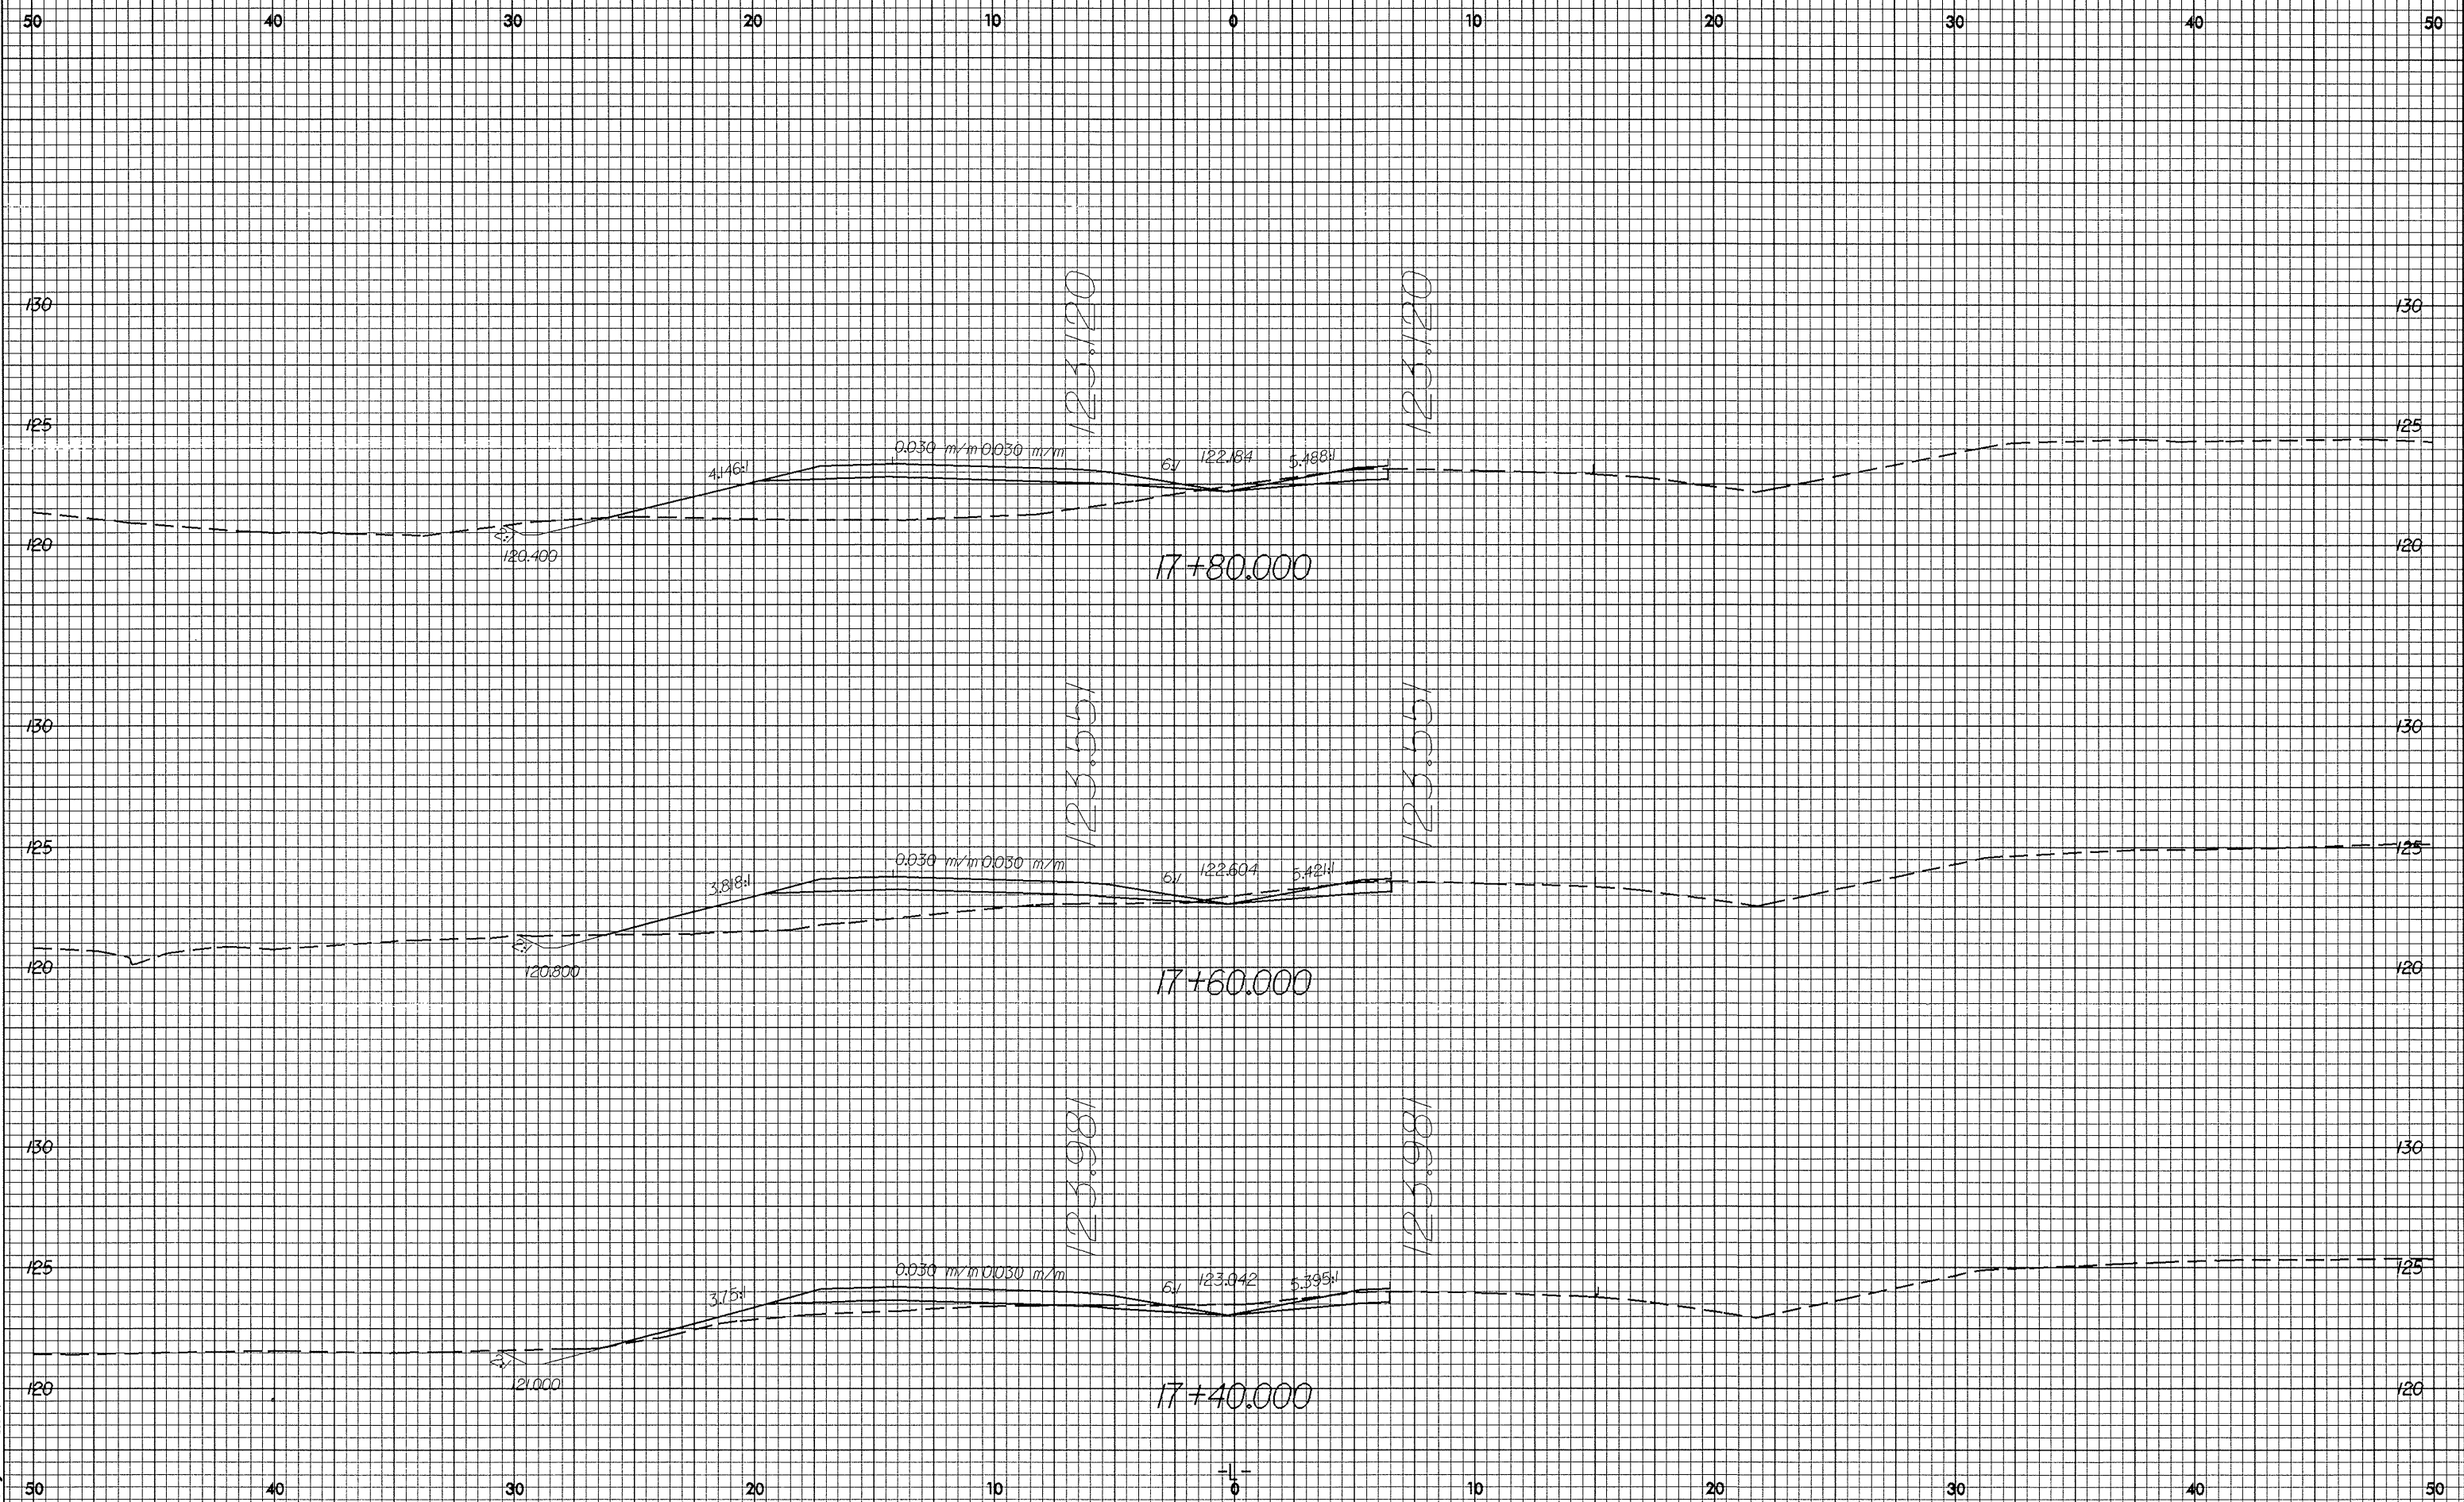

12/22/99 14:46
sherry