



R-2610B

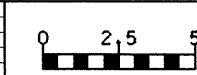

PROJECT REFERENCE NO.
R-2610B

SHEET NO.
X-9

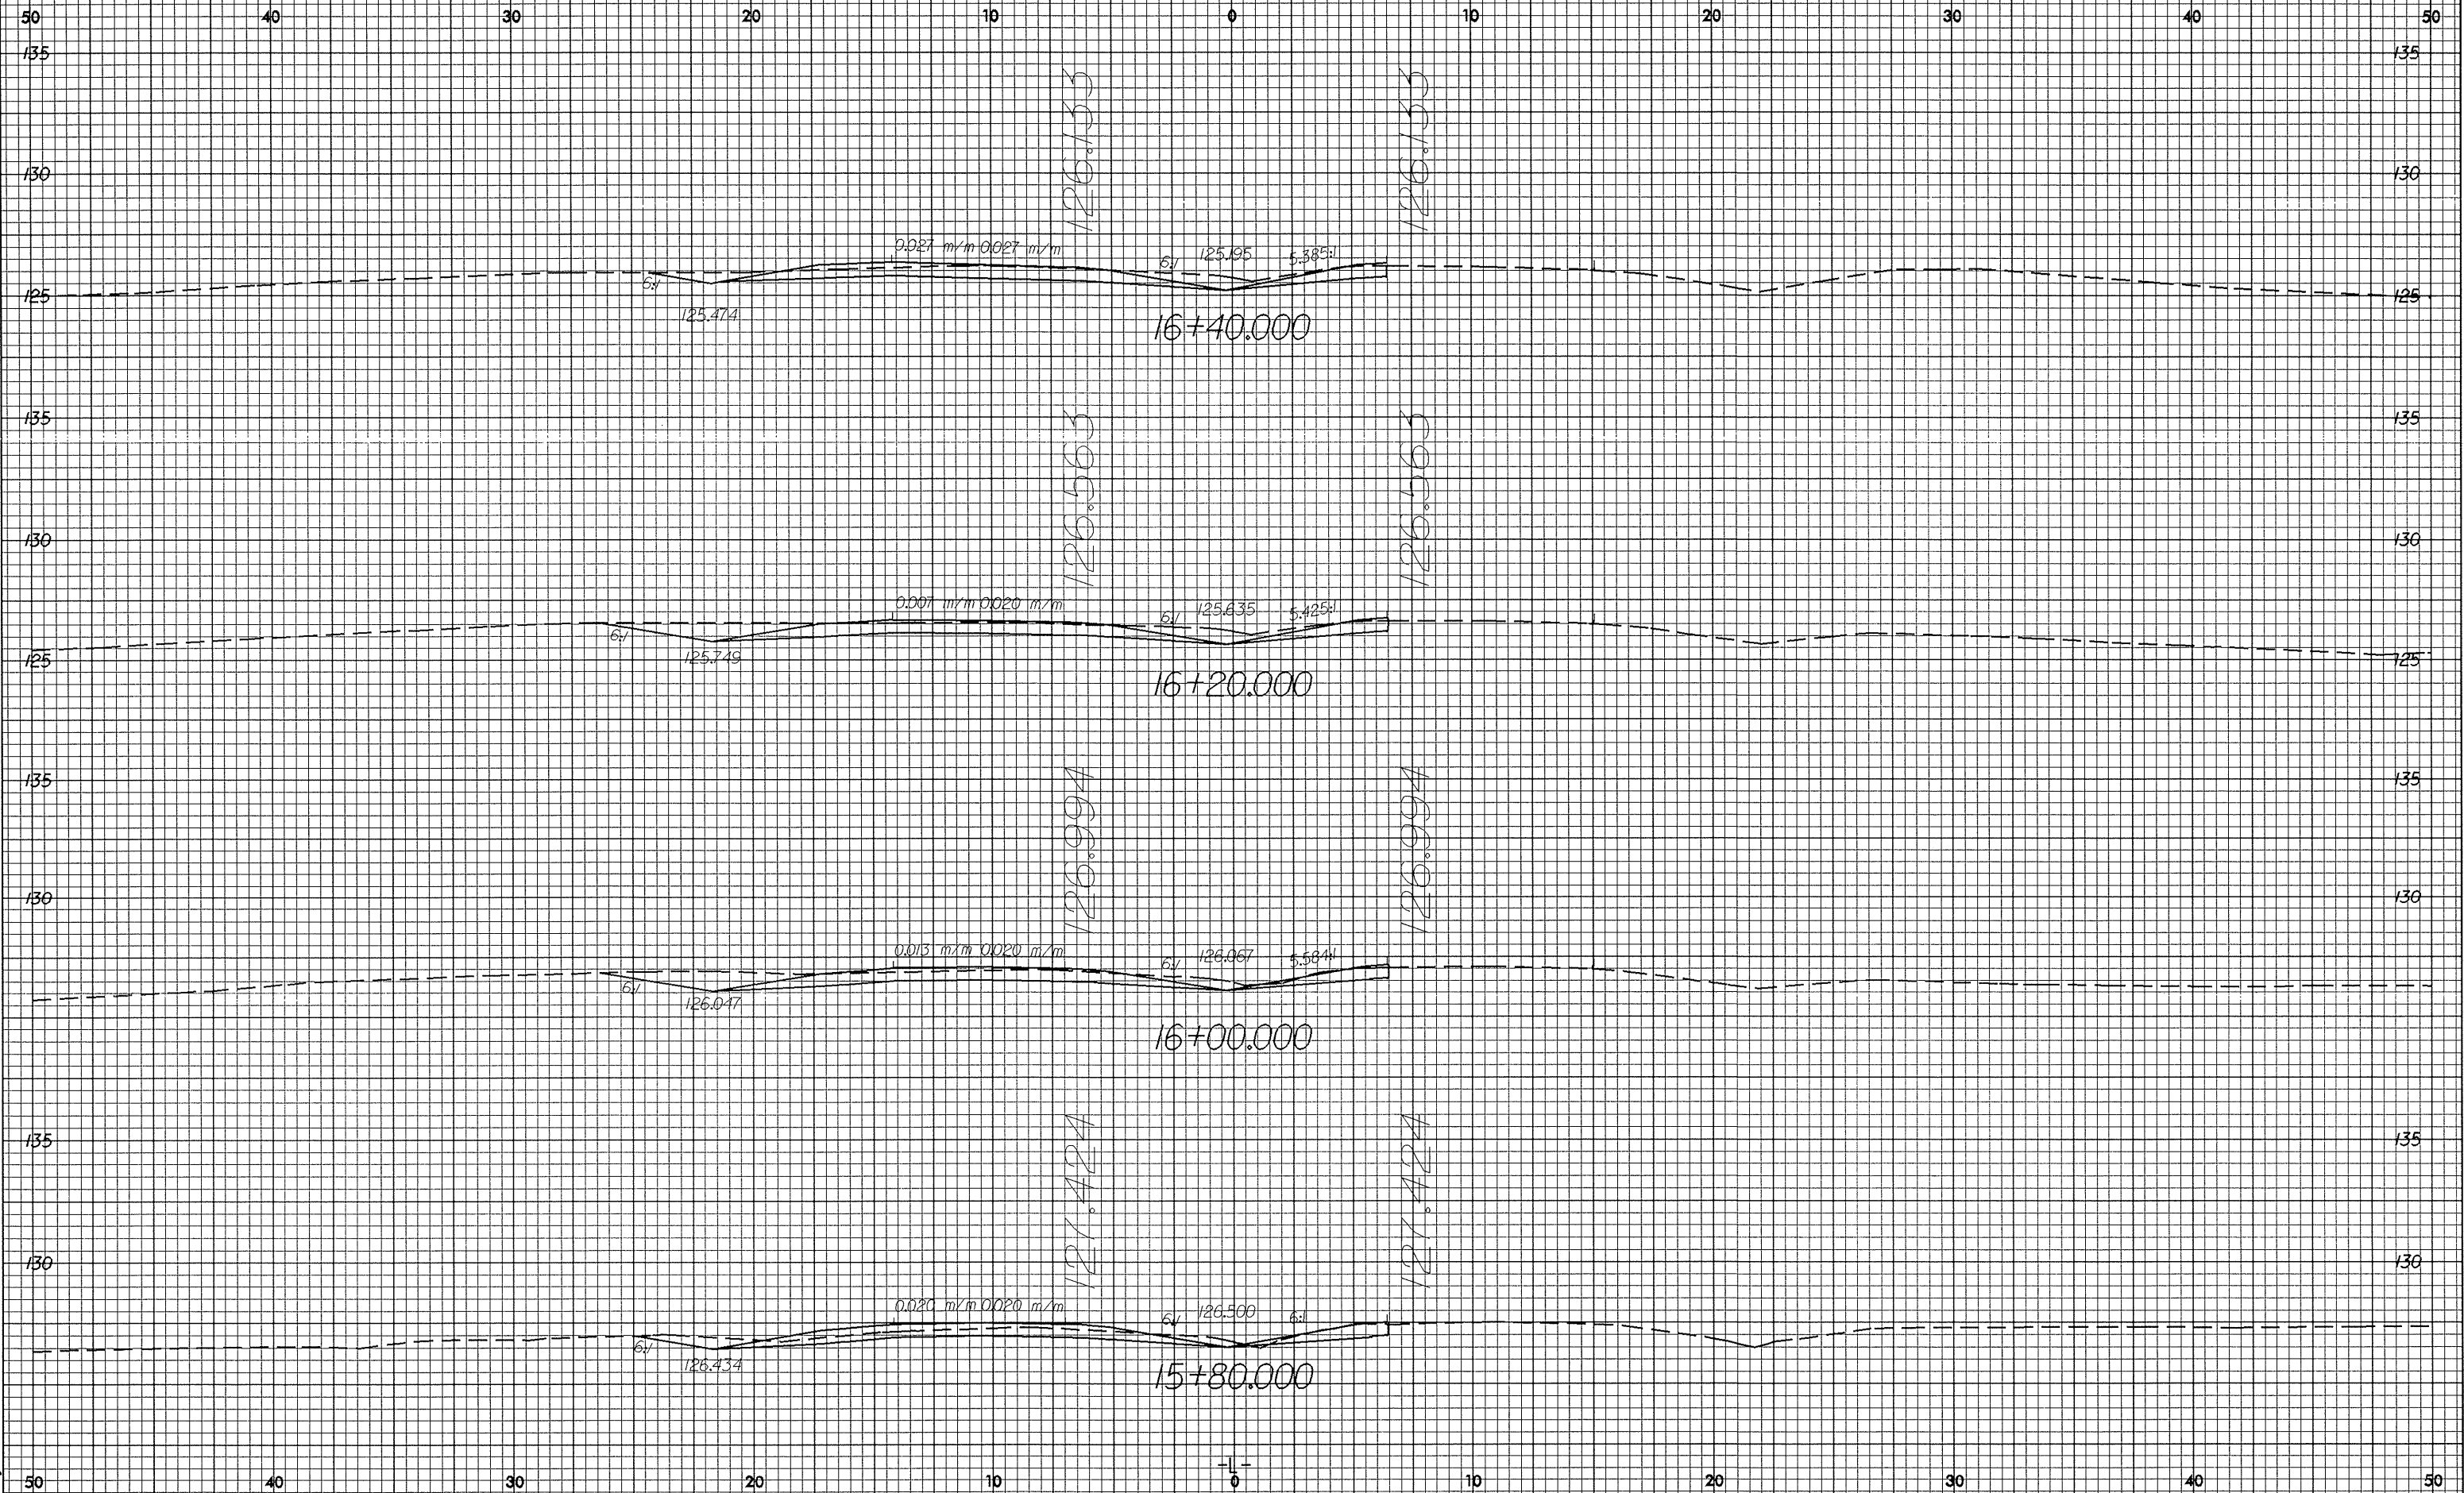

R-2610B 1445
Berry RD18717