



12/22/99

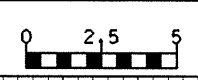

PROJECT REFERENCE NO.  
R-2610B

SHEET NO.  
X-7

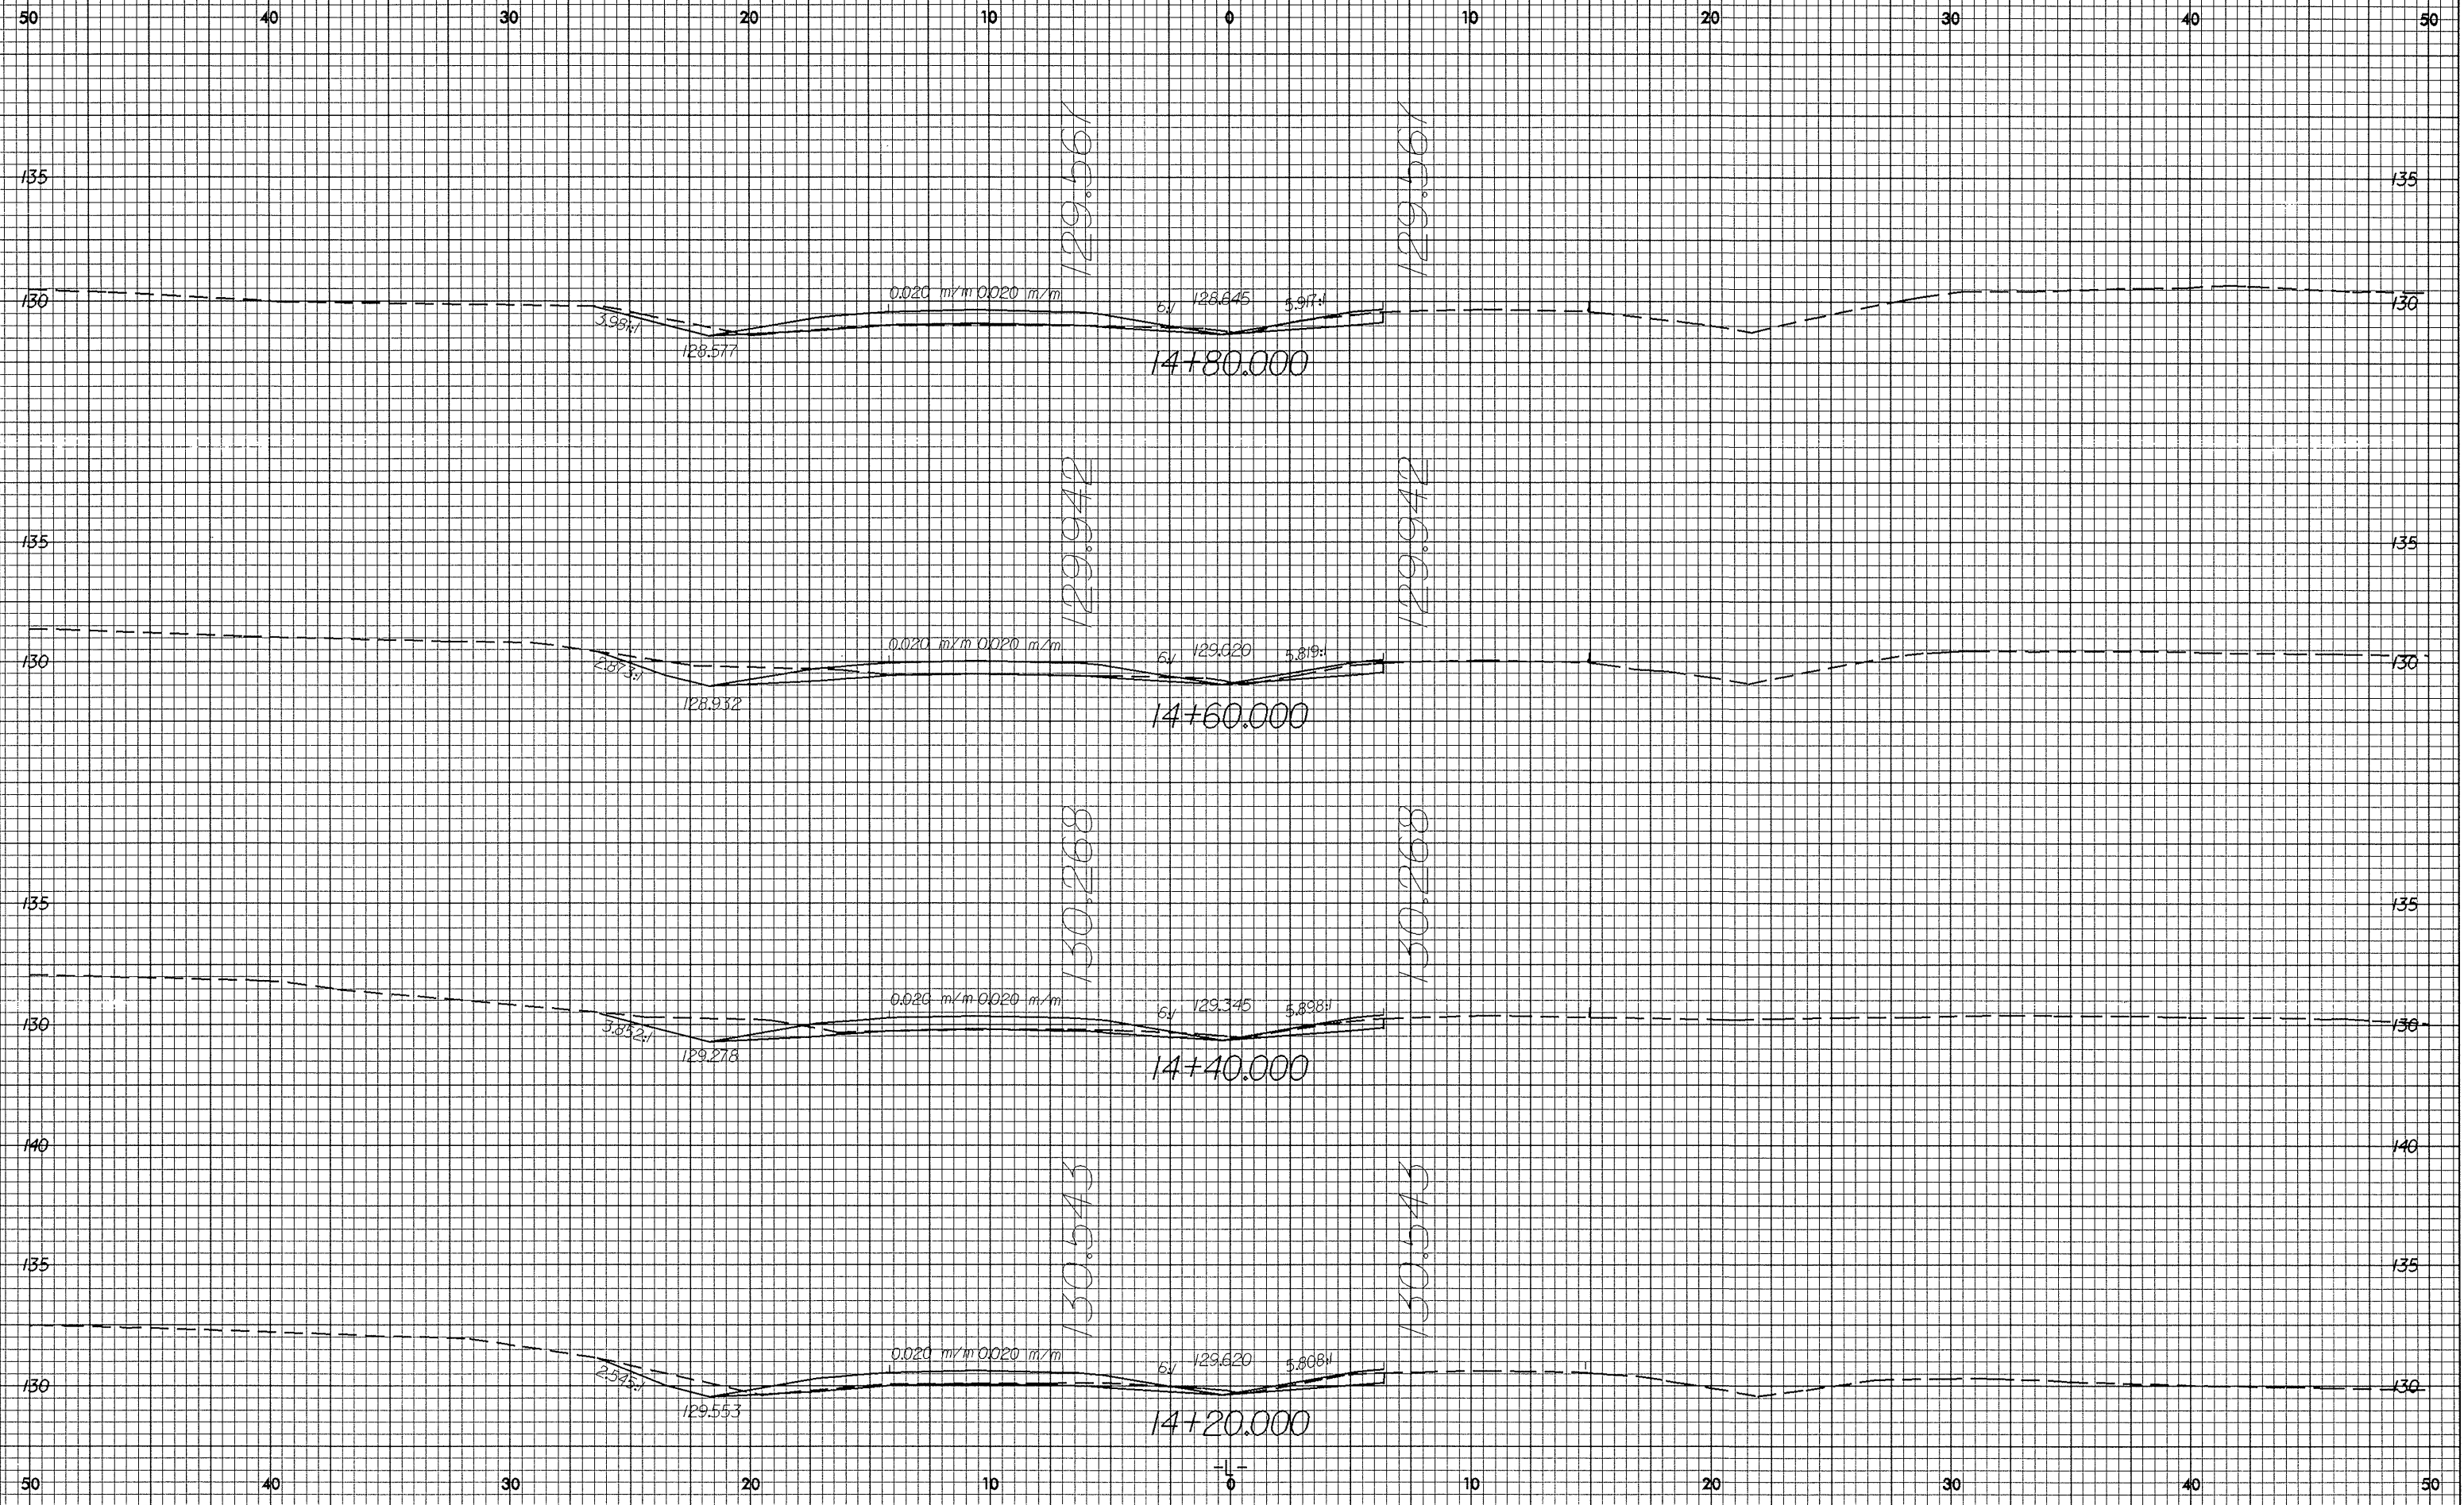

8/20/2003 14:45  
R-2610B  
R0187117