



12/22/99

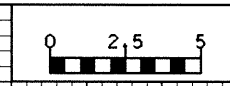

PROJECT REFERENCE NO. R-2610B	SHEET NO. X-6
----------------------------------	------------------

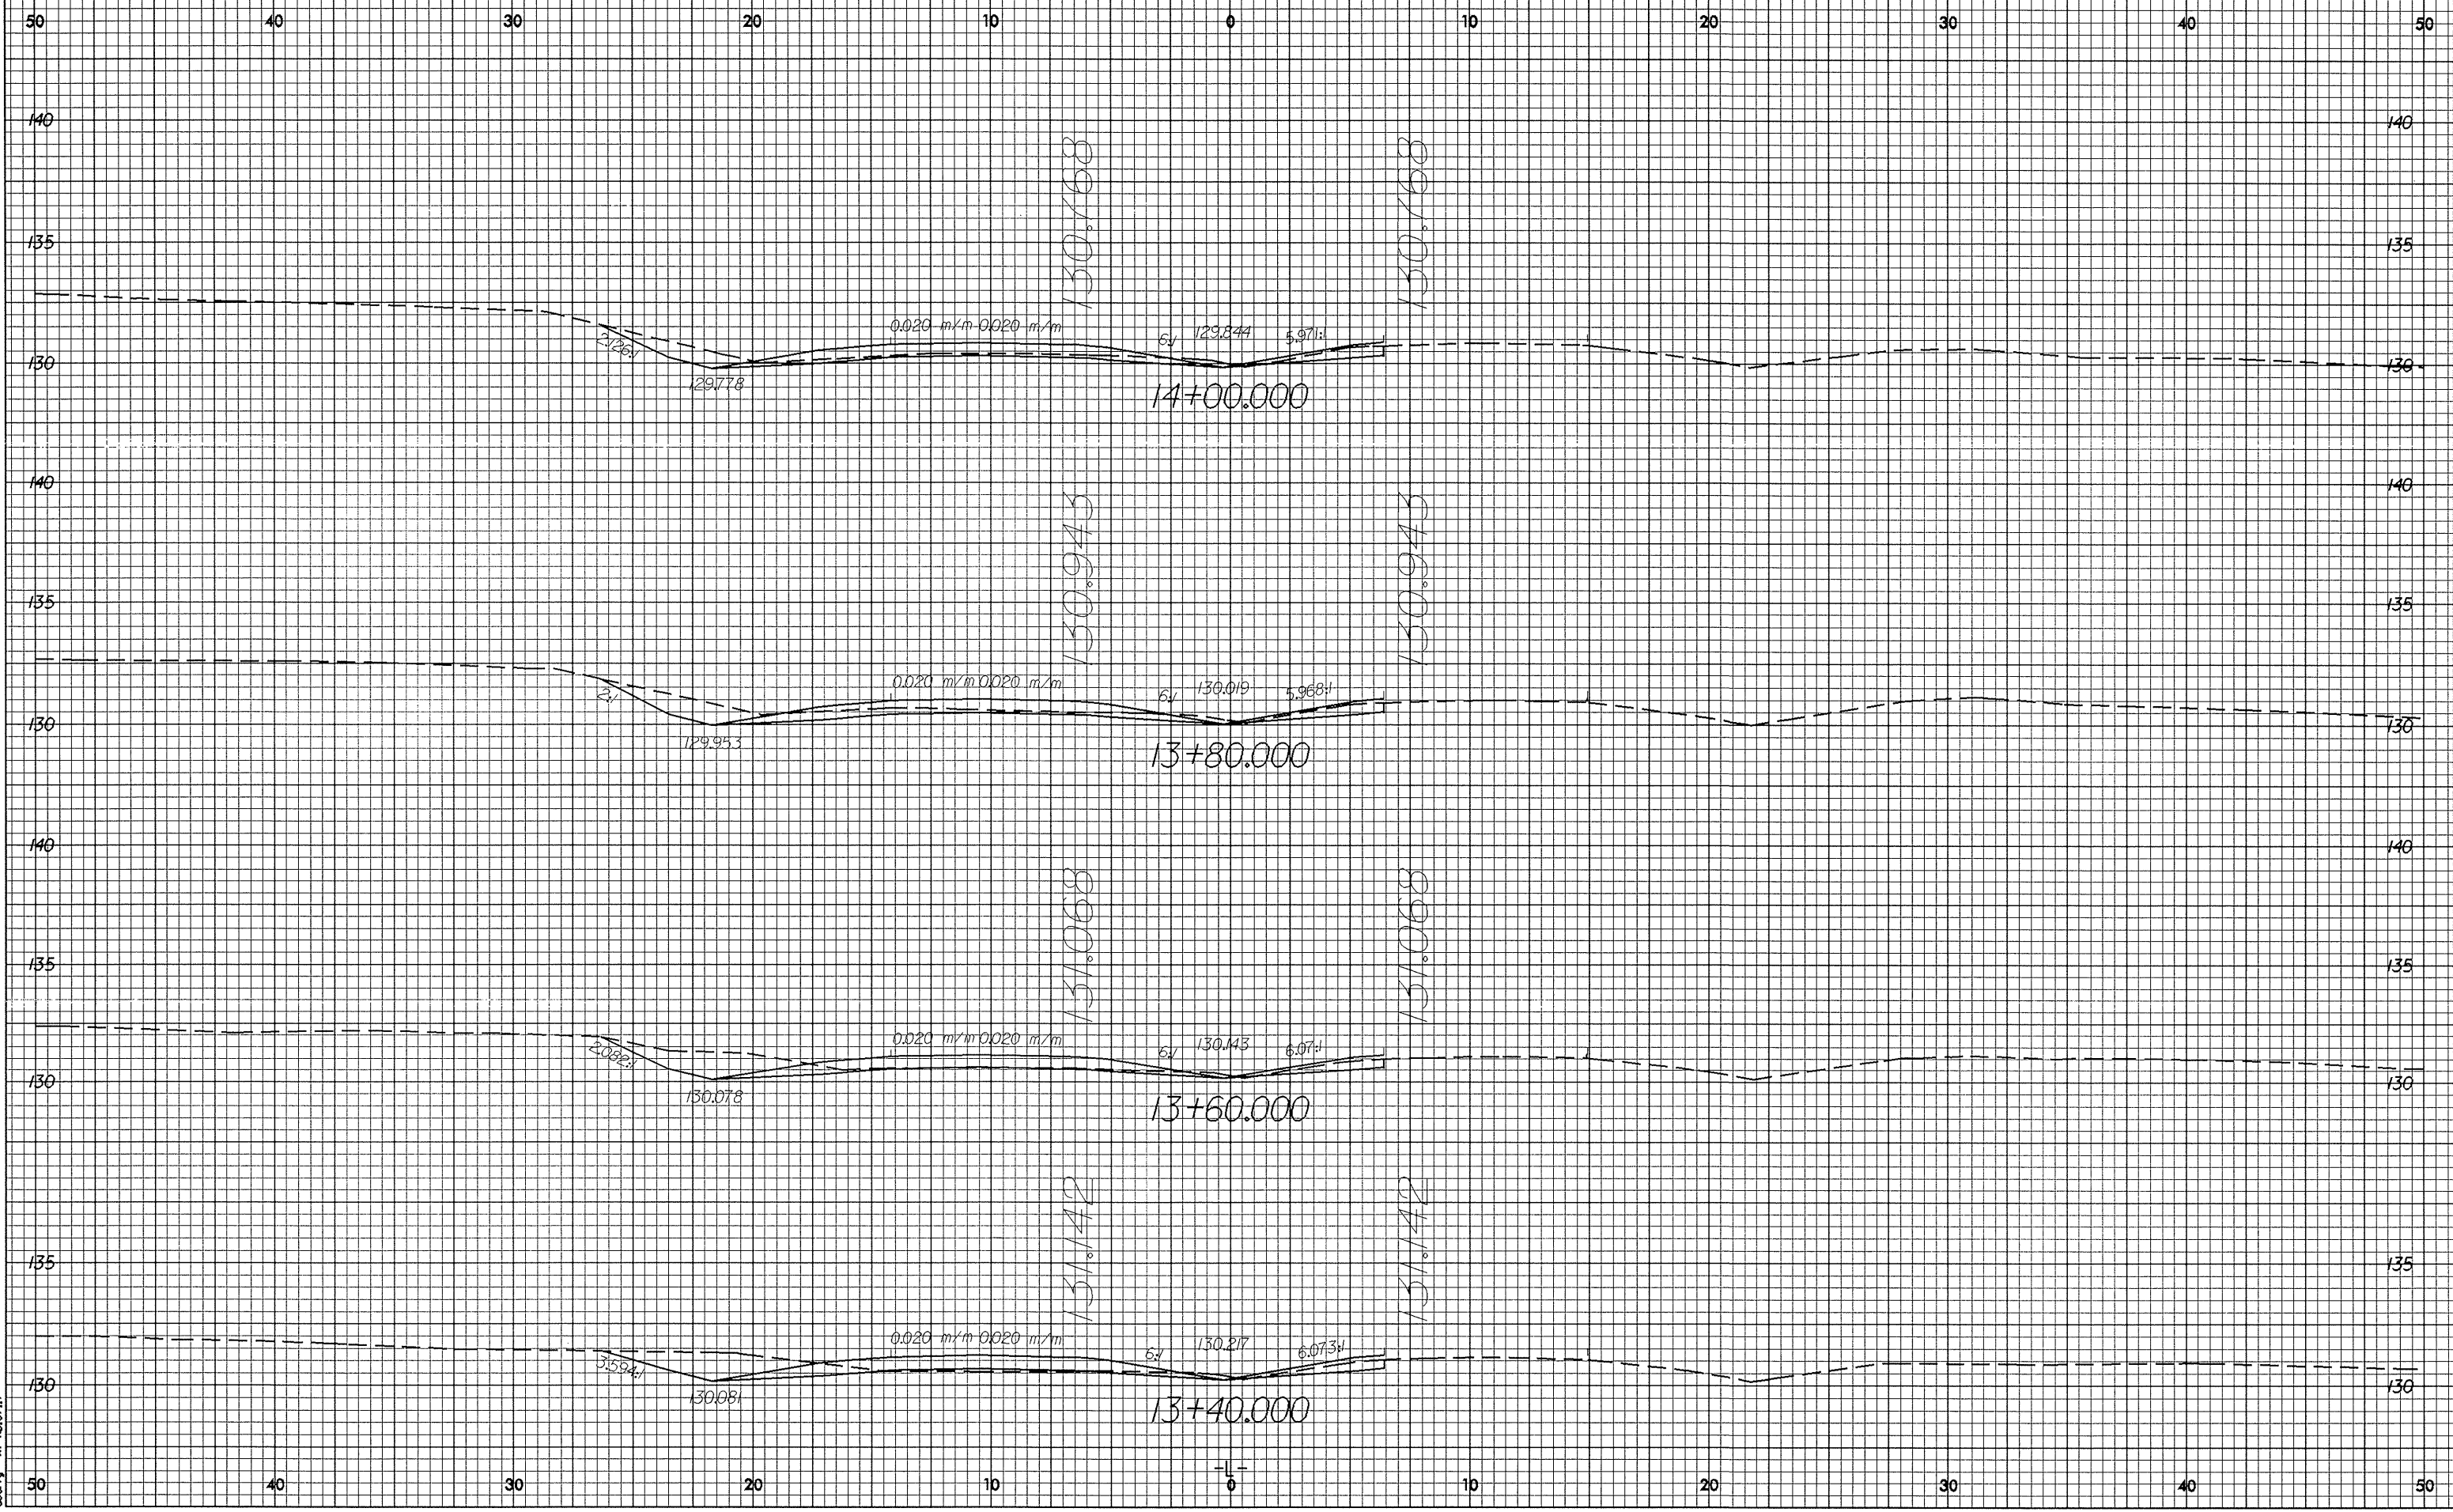

83-NOV-2003 14:44  
30  
2018717