





12/22/99

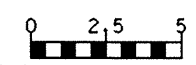

PROJECT REFERENCE NO.
R-2610B

SHEET NO.
X-2

50 40 30 20 10 0 10 20 30 40 50

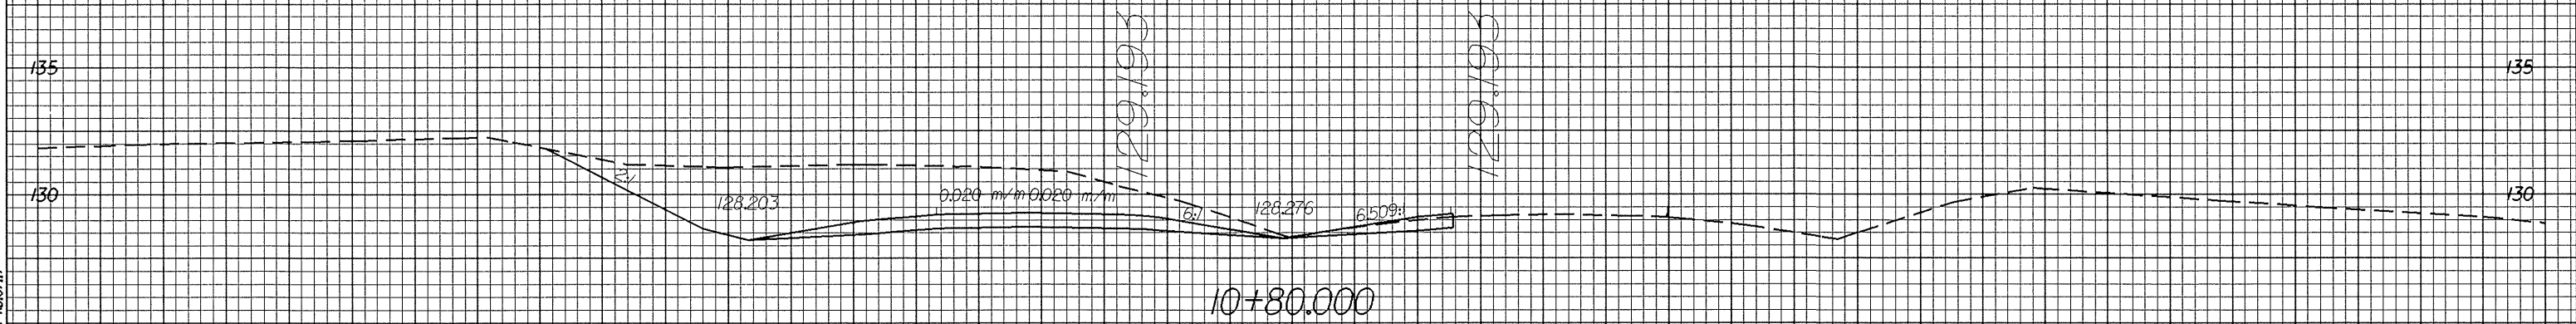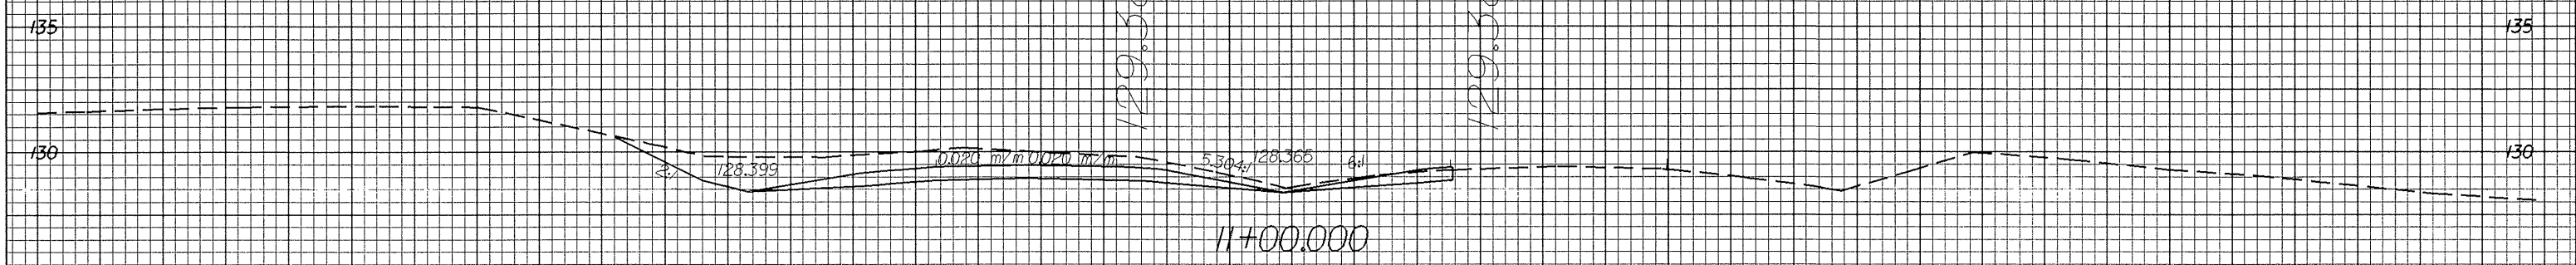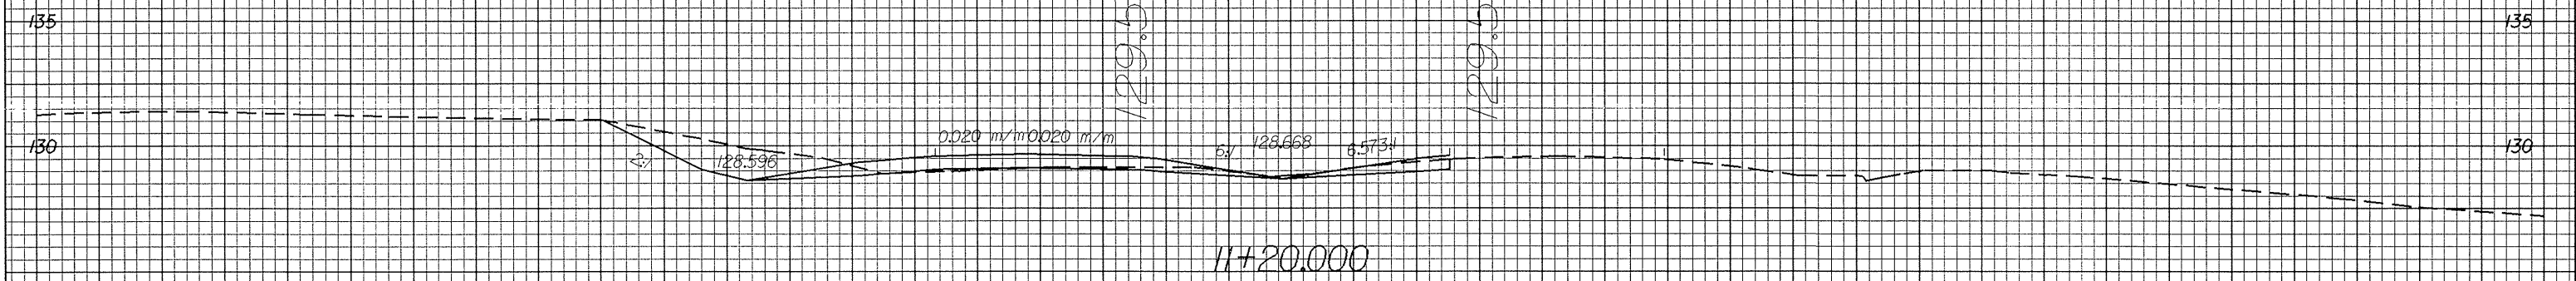

50 40 30 20 10 0 10 20 30 40 50

83 NOV 2003 14:43
RD187117