


CULVERT CONSTRUCTION SEQUENCE (STA. 118+40)

PROJECT REFERENCE NO. U-0620		SHEET NO. EC-13/CONST.12	
RW SHEET NO.			
ROADWAY DESIGN ENGINEER		HYDRAULICS ENGINEER	

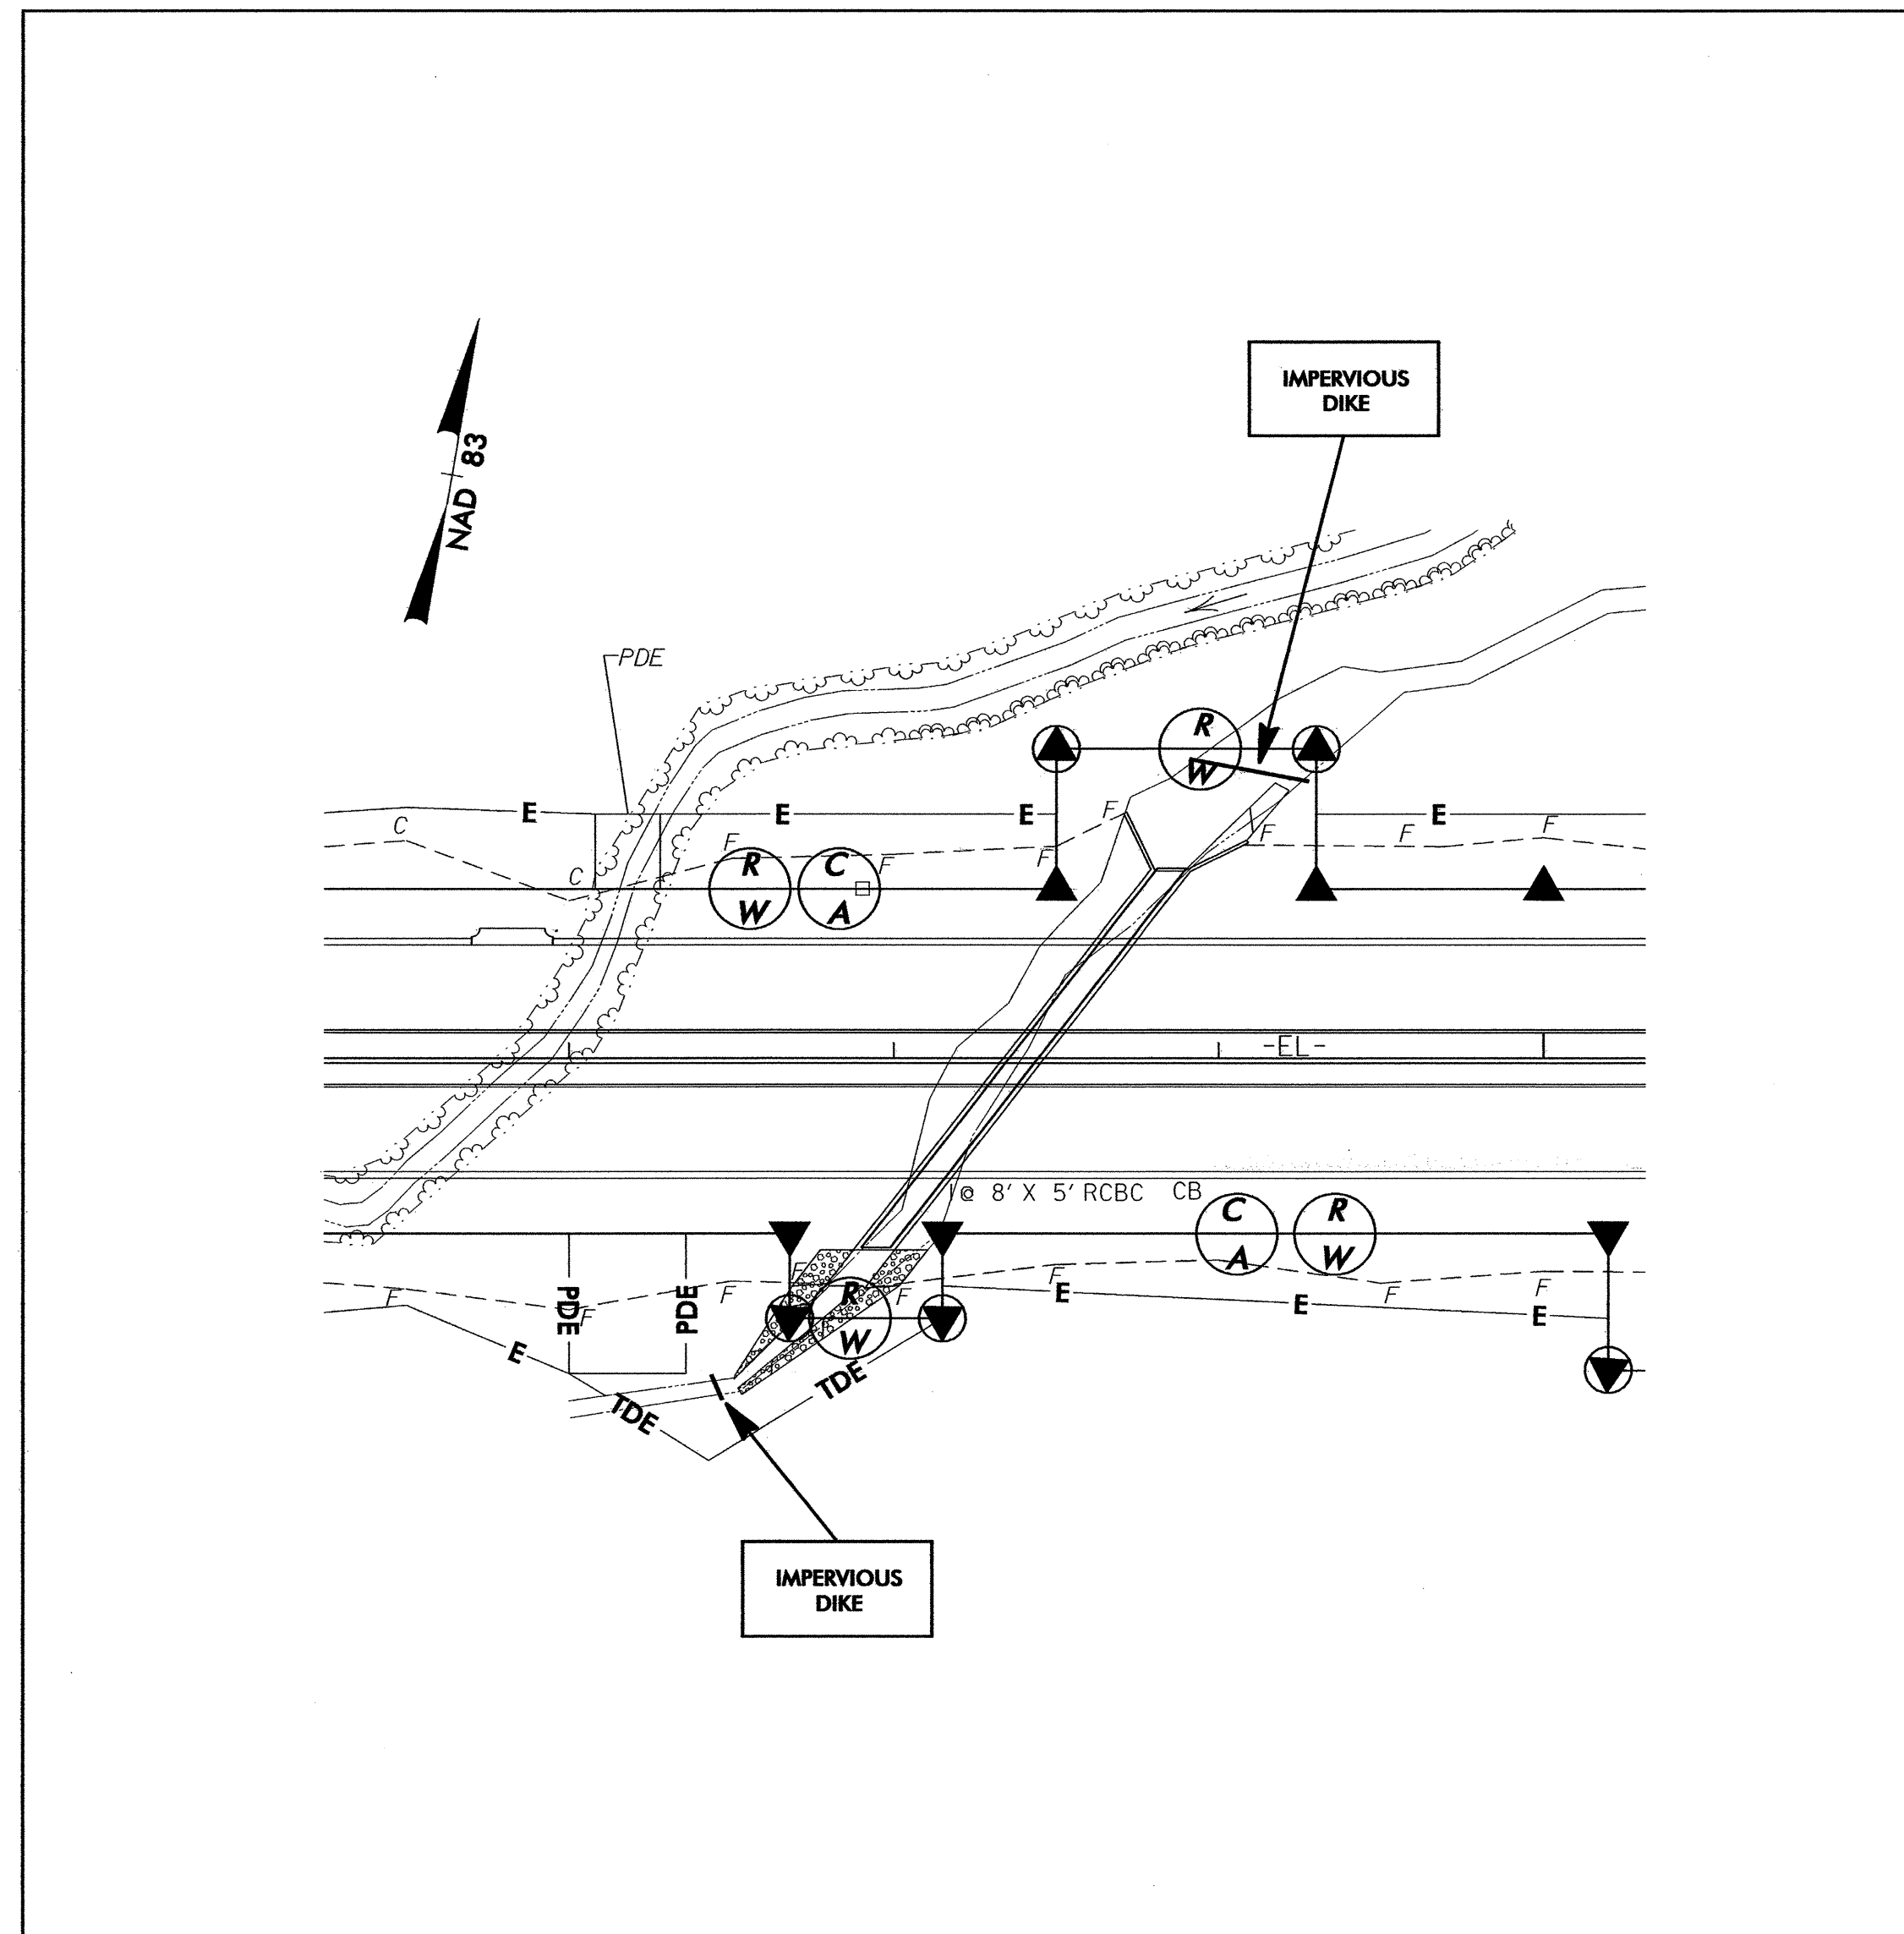

- CONSTRUCTION SEQUENCE (STA. 118+40)**
1. CONSTRUCT IMPERVIOUS DIKES.
 2. DEWATER CHANNEL USING SPECIAL STILLING BASIN.
 3. CONSTRUCT CULVERT.
 4. DIVERT WATER THROUGH CULVERT.
 5. COMPLETE ROADWAY.

