
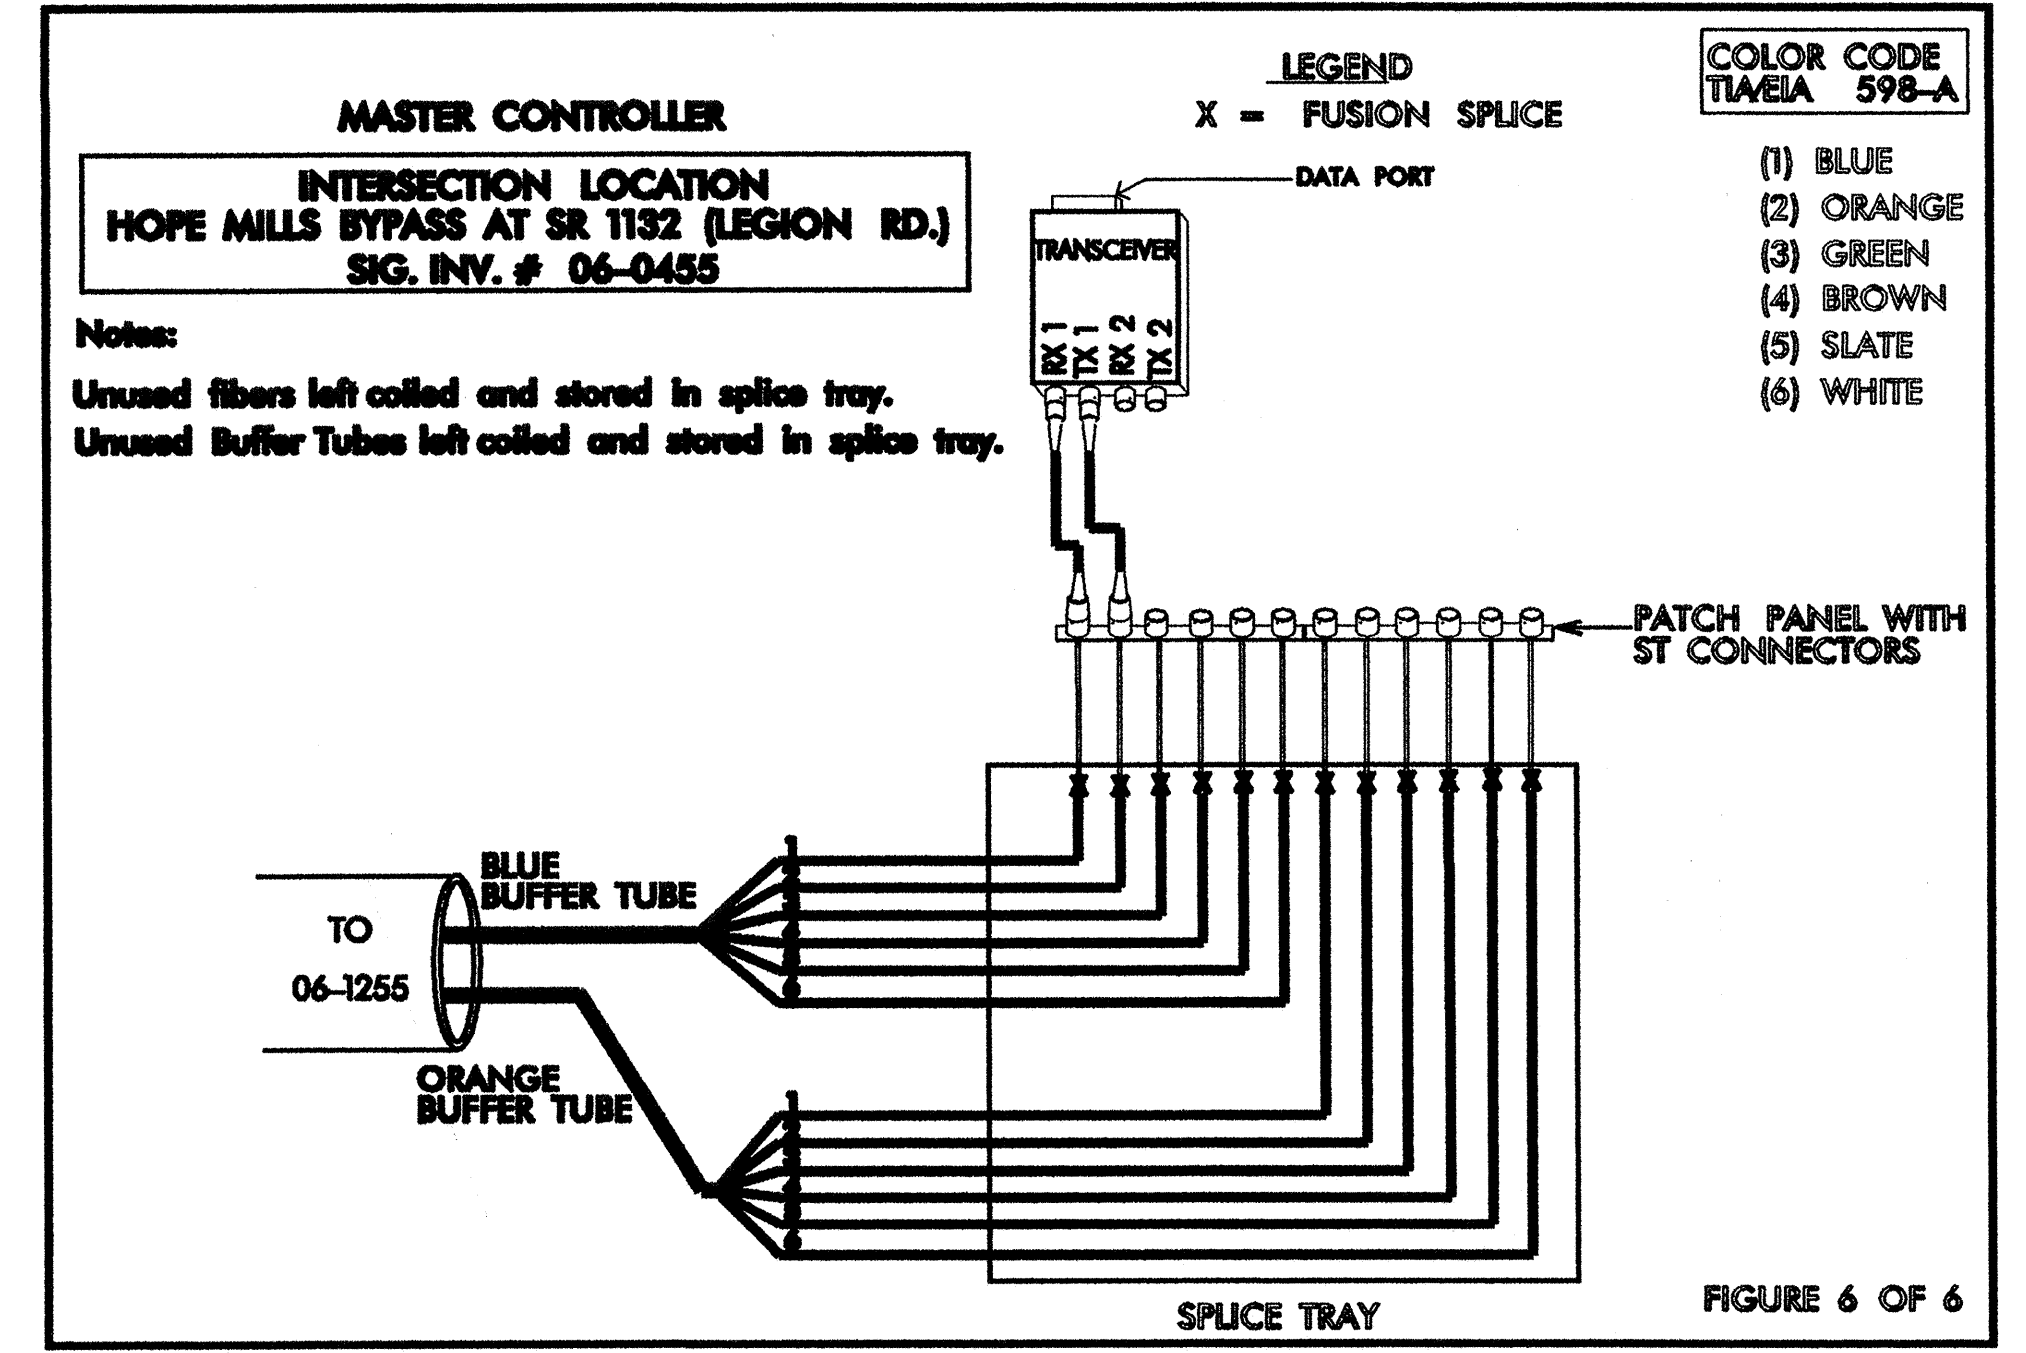
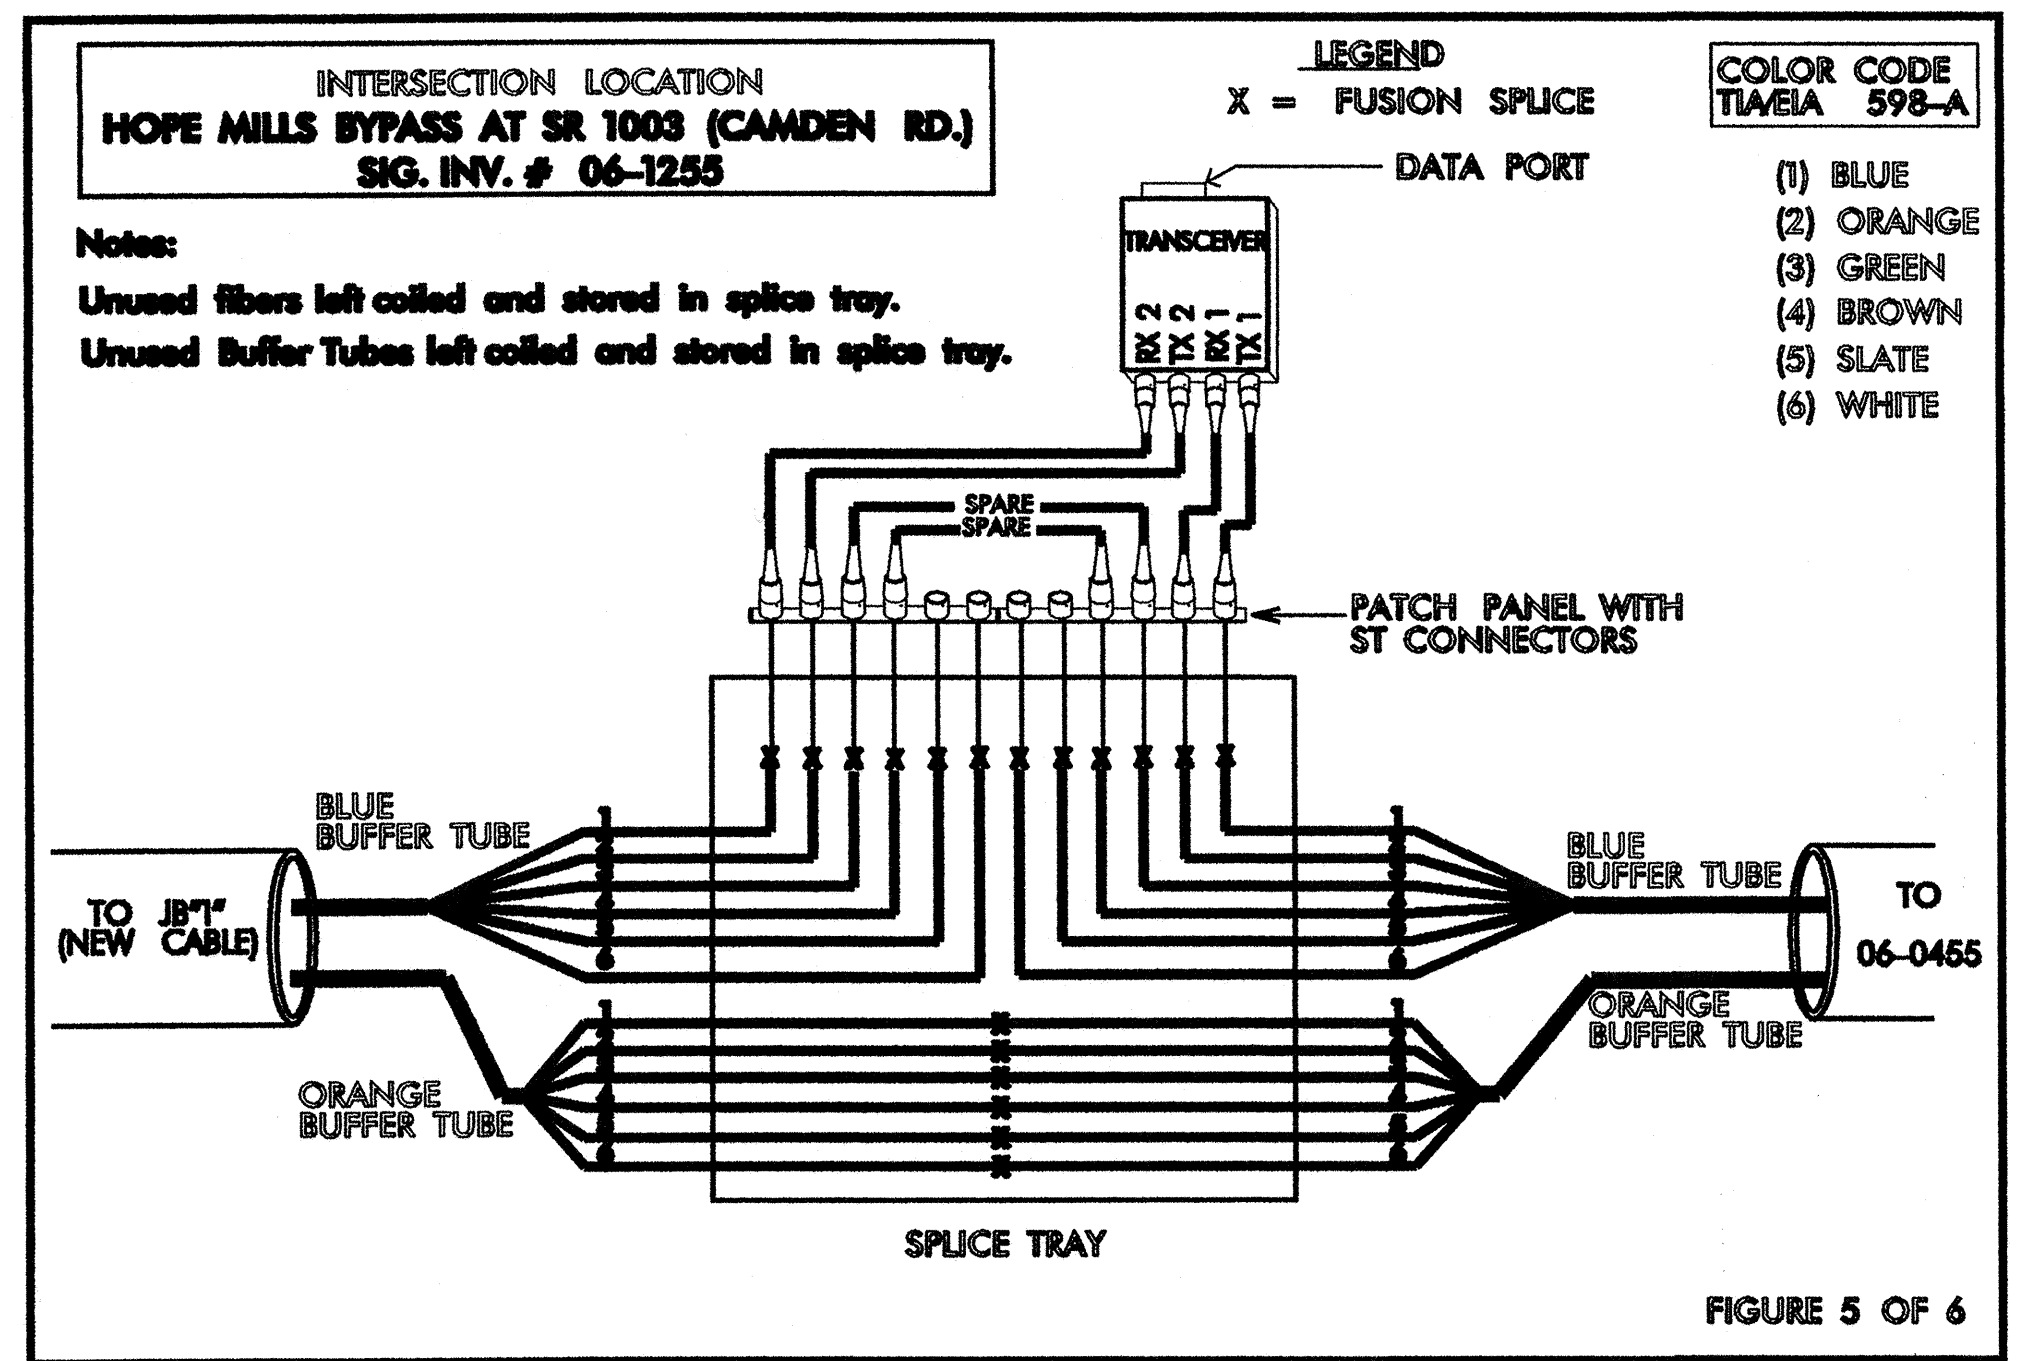


FIBER OPTIC CABLE

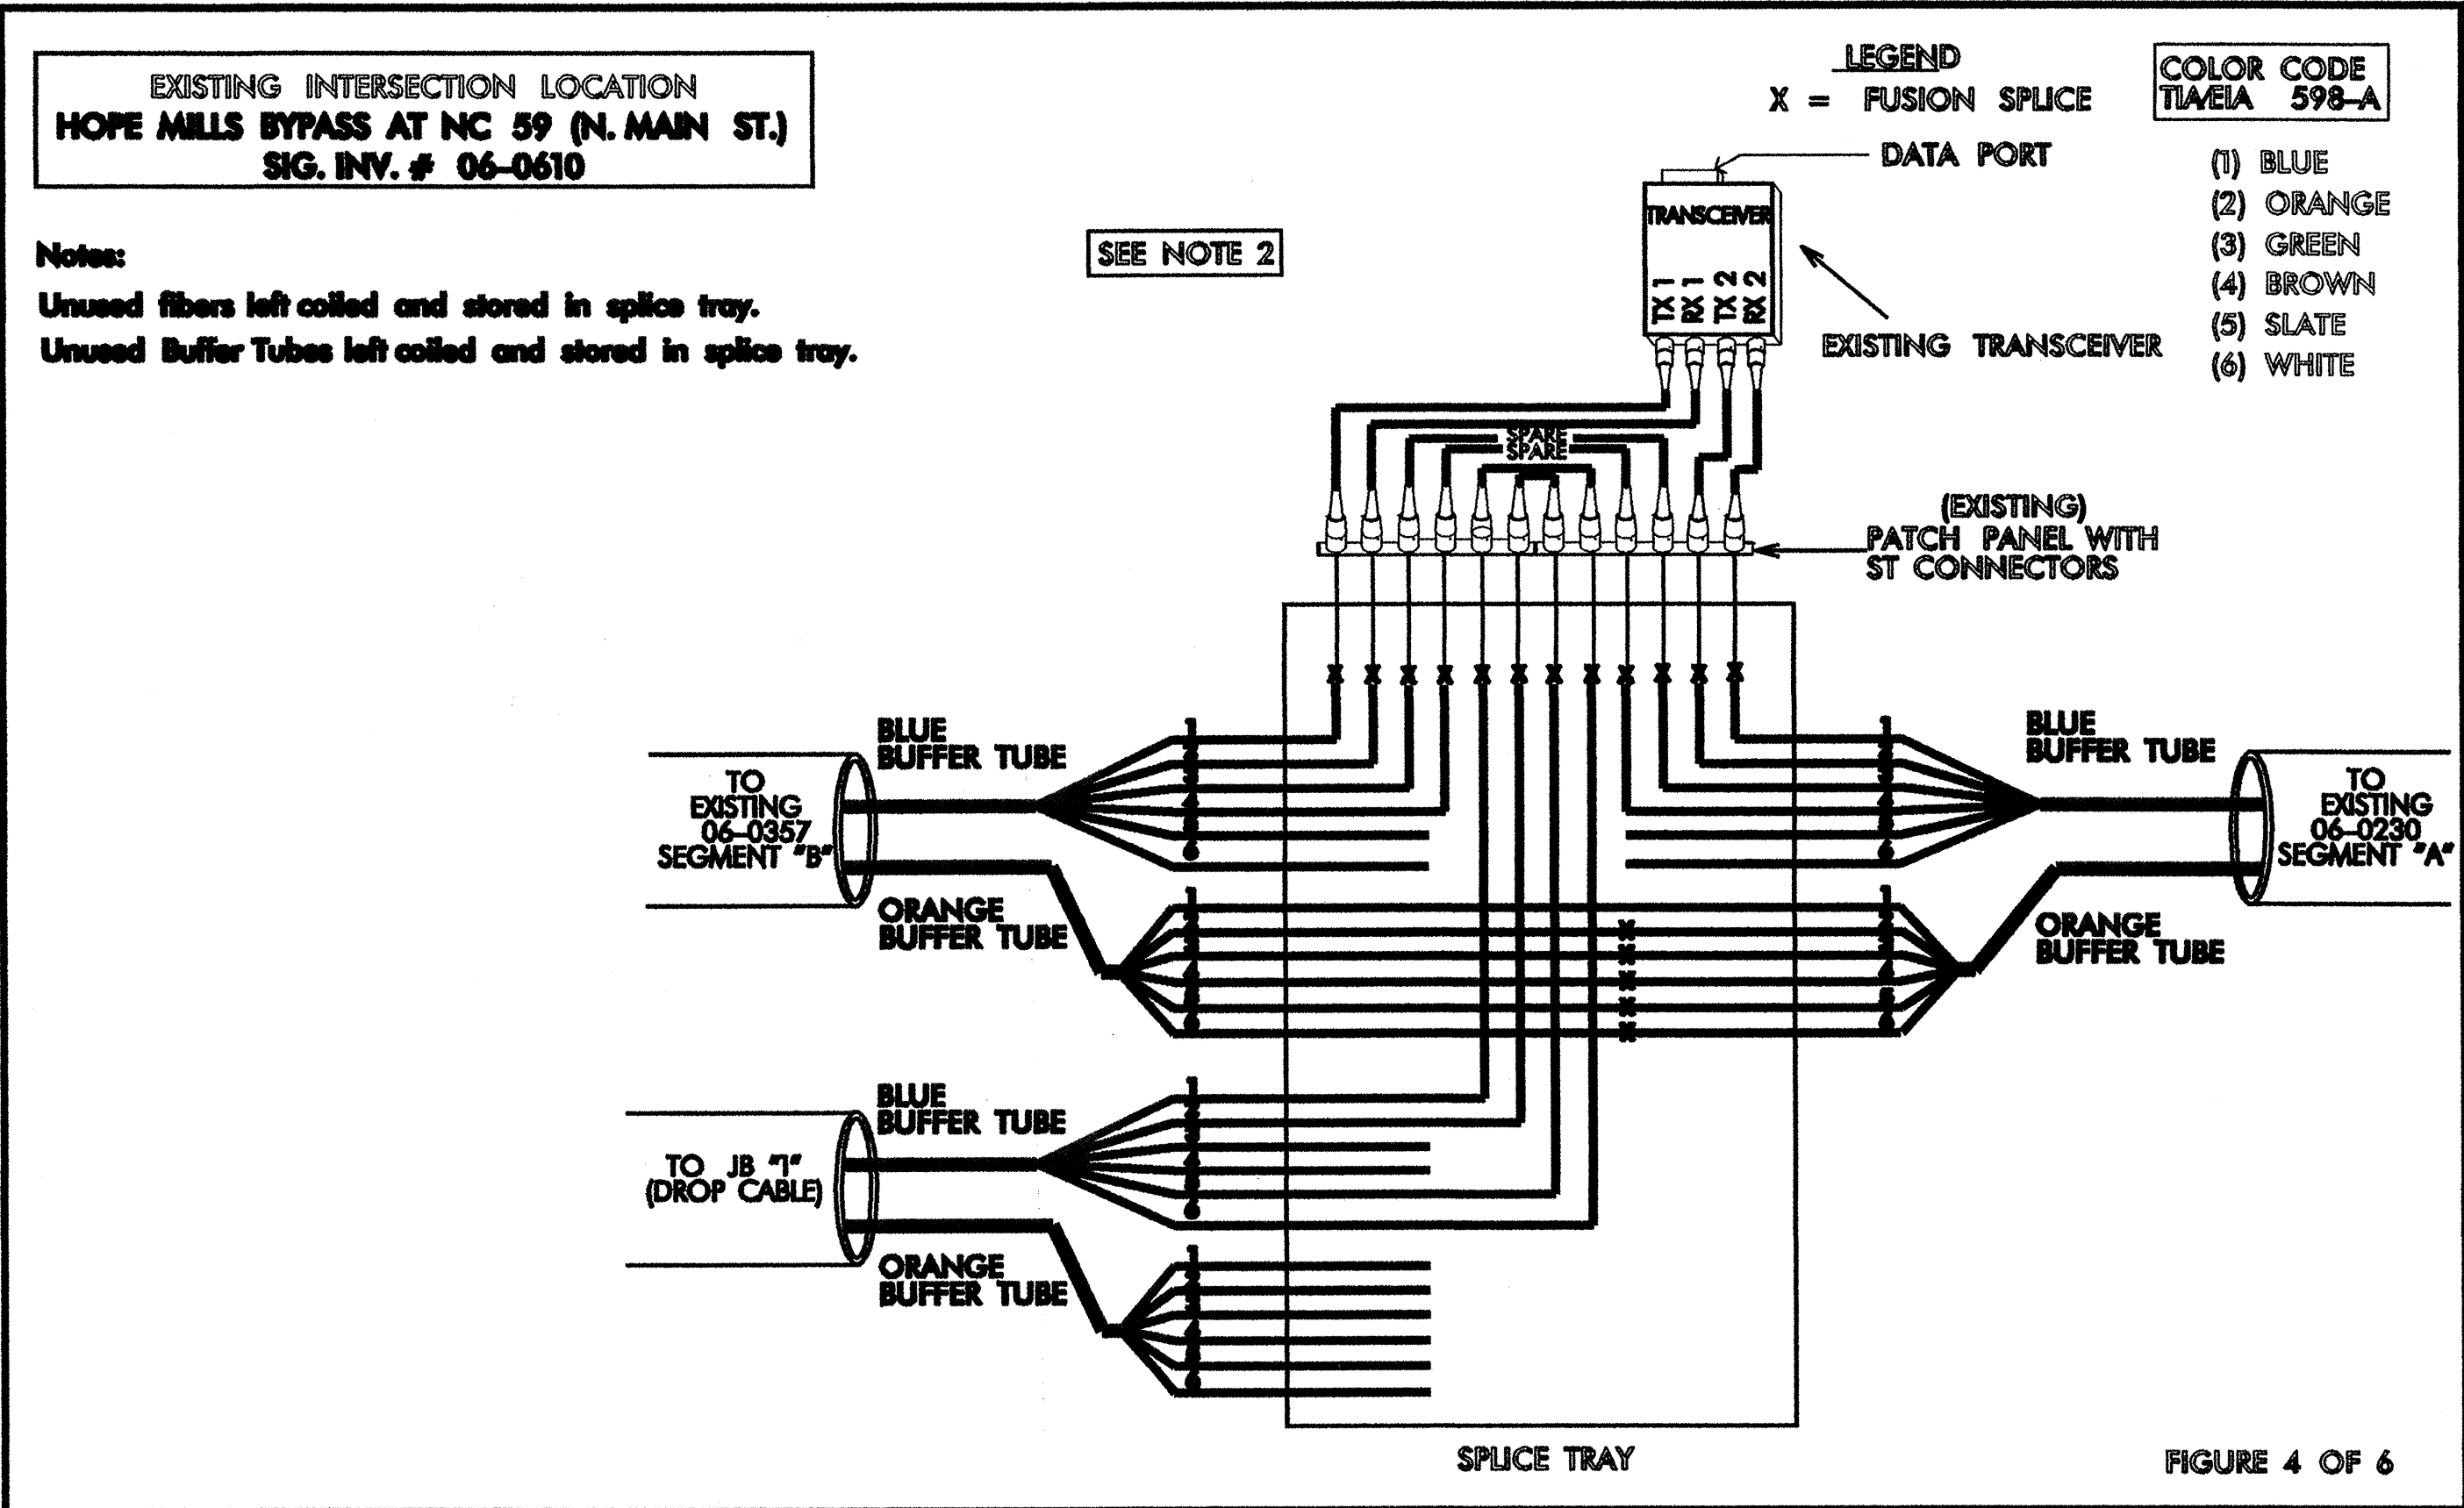

NOTES:

1. TRANSCEIVER TERMINATION CONFIGURATIONS ARE GENERIC. CONTRACTOR IS RESPONSIBLE FOR DETERMINING /ENSURING THE PROPER TERMINATIONS
2. INTERSECTION 06-0610 COORDINATED WITH THE MASTER CONTROLLER AND CLOSED LOOP SYSTEM INSTALLED BY OTHERS UNDER PROJECT U02308A & B. CONTRACTOR TO INSTALL NEW INTERCONNECT CENTER AND RESPLICE AS SHOWN.

	SPLICE PLANS DETAILS		
	DIVISION 6 CUMBERLAND CO. HOPE MILLS PLAN DATE: NOVEMBER 2003 REVIEWED BY: C. WULDROW PREPARED BY: C. BUTLER REVIEWED BY: G. G. MURR, JR.	REVISIONS INIT. DATE	
SCALE 0		SIGNATURE: <i>[Signature]</i> DATE: 10-30-03 CADD Filenames:	