


10


15

20

POT Sta. 10+01.38

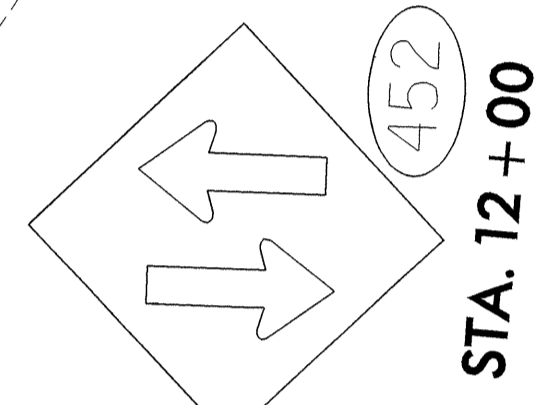


STA. 12+00

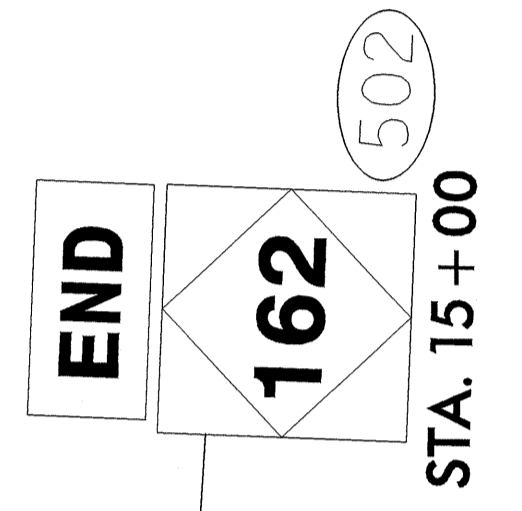


STA. 15+00

SR 1141 BINGHAM DR


5' SIDEWALK

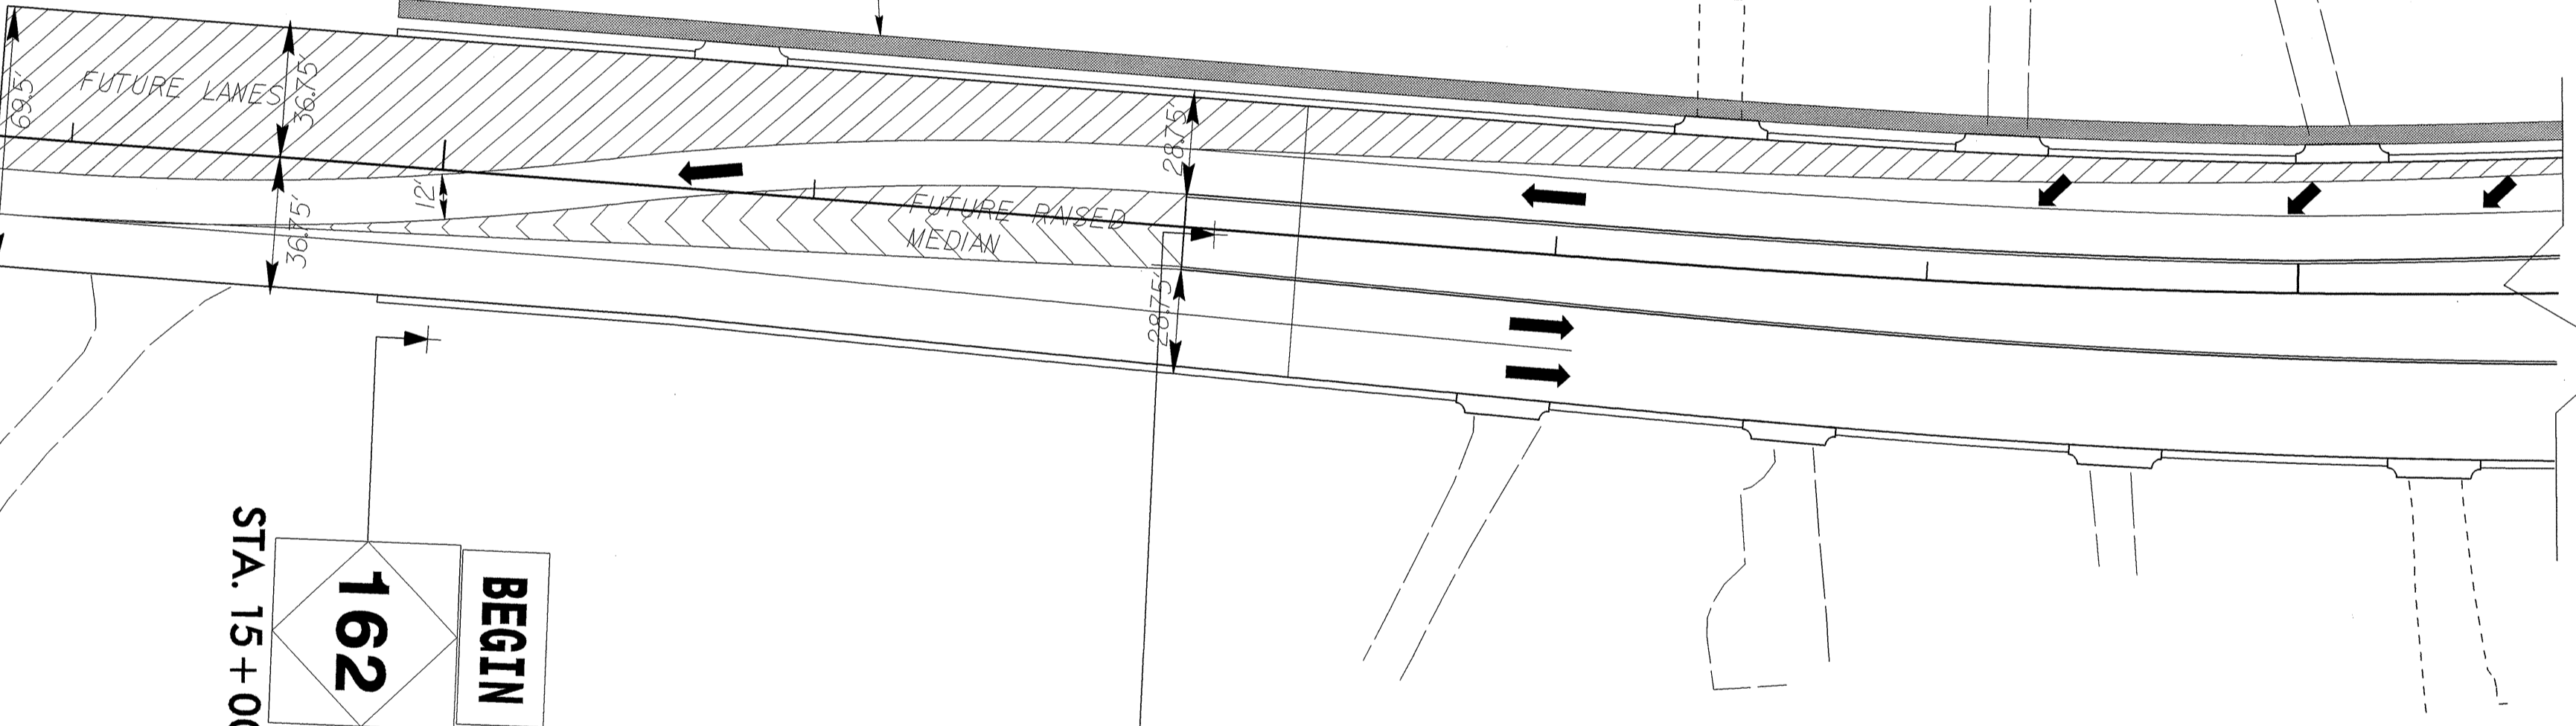

-L- POT Sta. 13+80.00
BEGIN PROJECT U-0620

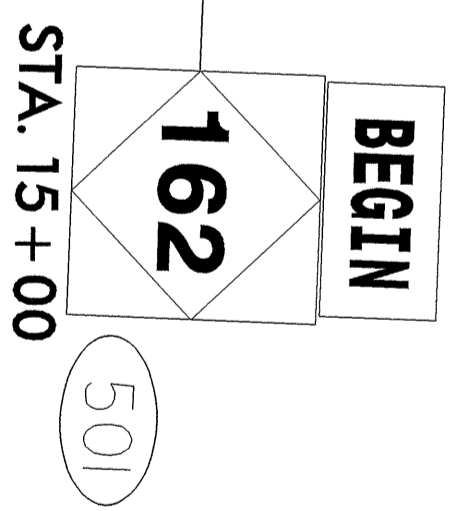

STA. 15+00

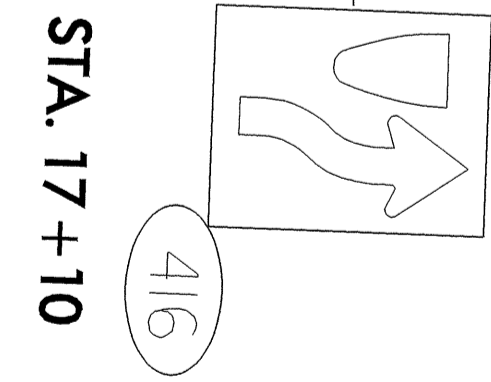

STA. 17+10

MATCHLINE SEE
SHEET SIGN-19

**PROPOSED SIGNS
STA. 10+00 TO STA. 21+00
HOPE MILLS BYPASS**