



INLET END ELEVATION NORMAL TO SKEW

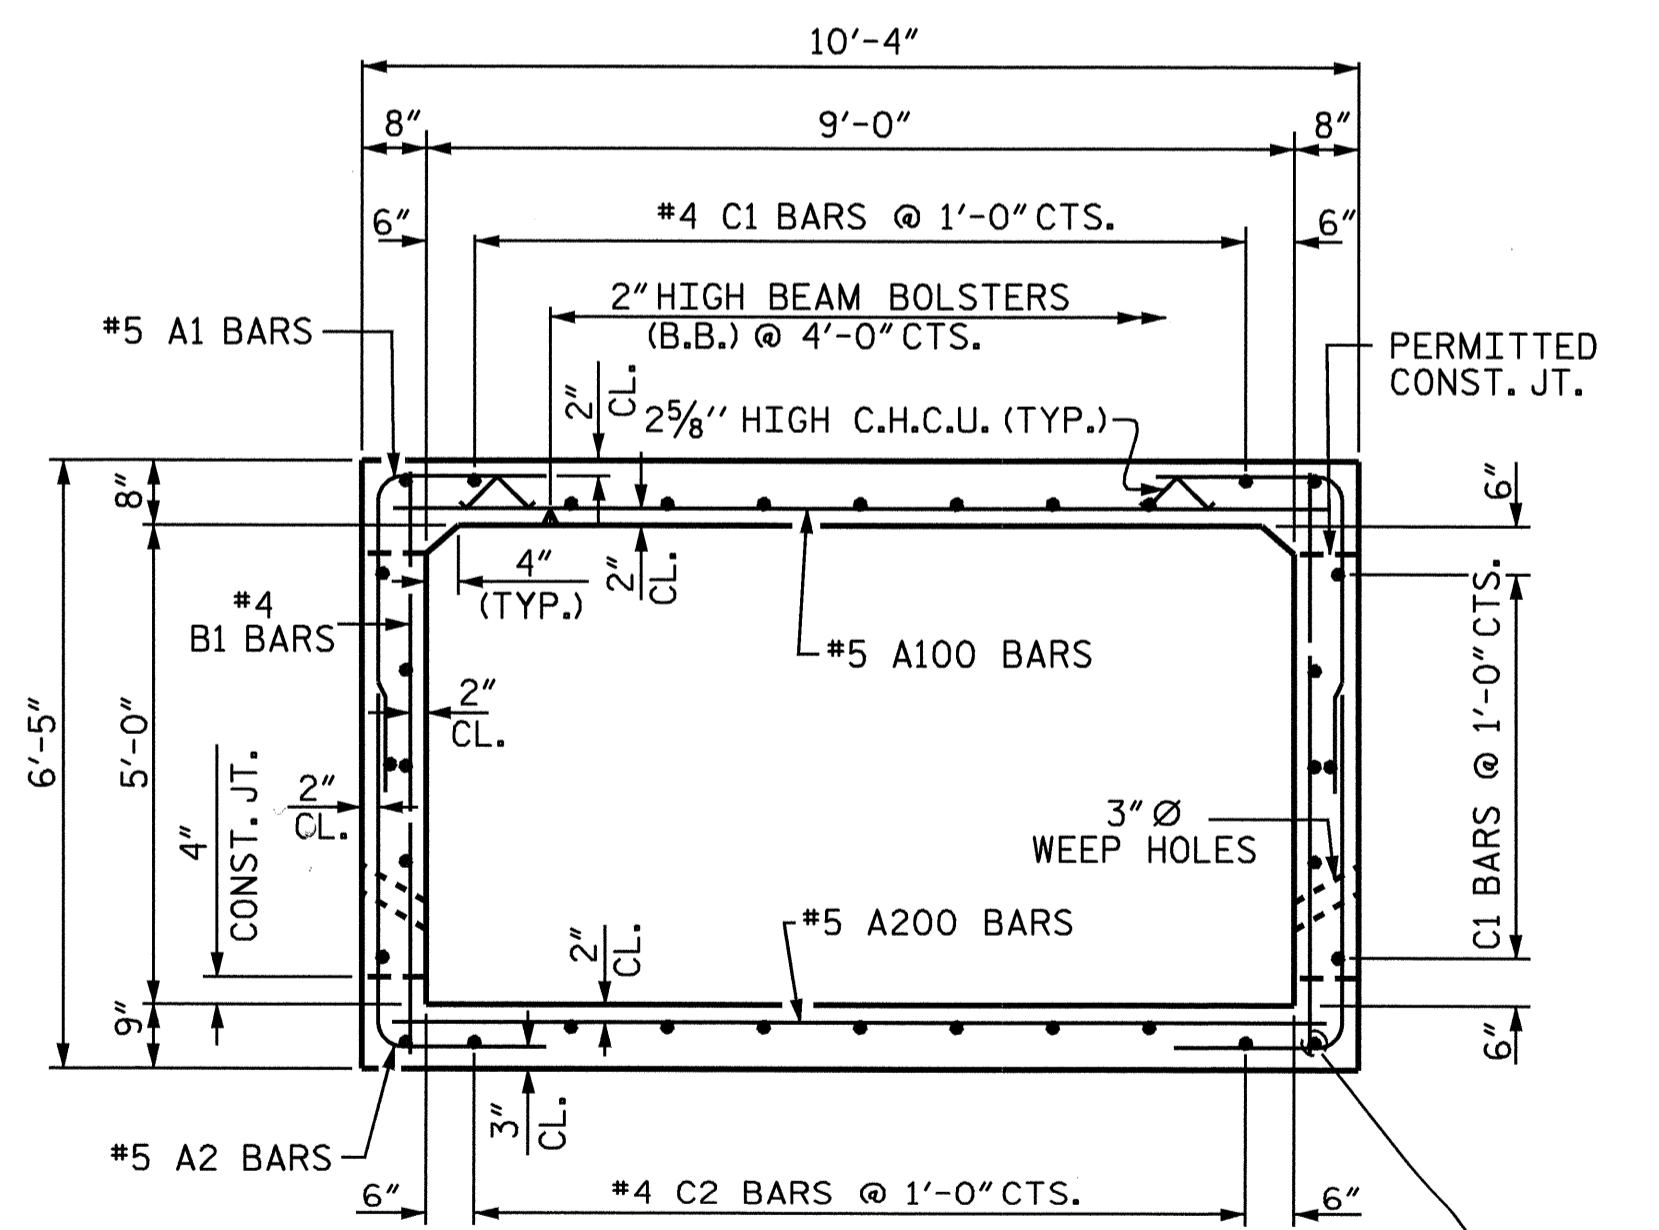

RIGHT ANGLE SECTION OF BARREL

THERE ARE 34 "C" BARS IN SECTION OF BARREL

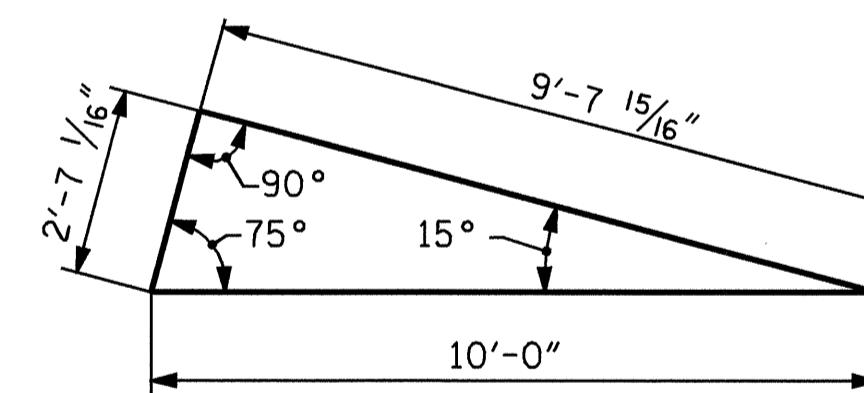


SKEW TRIANGLE

PROJECT NO. U-0620  
CUMBERLAND COUNTY  
 STATION: 15+74.00 -Y2-

SHEET 3 OF 5

STATE OF NORTH CAROLINA  
 DEPARTMENT OF TRANSPORTATION  
 RALEIGH  
 BARREL STANDARD  
 SINGLE 9 FT. X 5 FT.  
 CONCRETE BOX CULVERT  
 70° SKEW

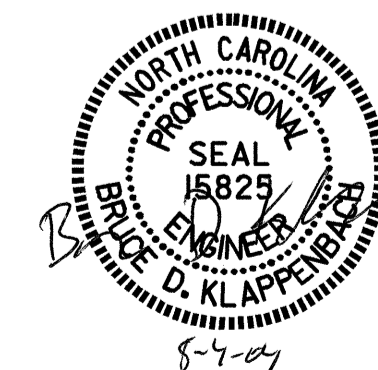

DRAWN BY : J.B. WILSON DATE : 9/03  
 CHECKED BY : D.A. GLADDEN DATE : 9/03

26-JUL-2004 11:55  
 w:\squad\U0620\Str4\jwilson\Microstation\U-620\_sd.CU.04.dgn  
 mpatterson

REVISIONS					SHEET NO.
NO.	BY:	DATE:	NO.	BY:	DATE:
1			3		
2			4		
					TOTAL SHEETS
					23

NC005