



LEFT SIDE

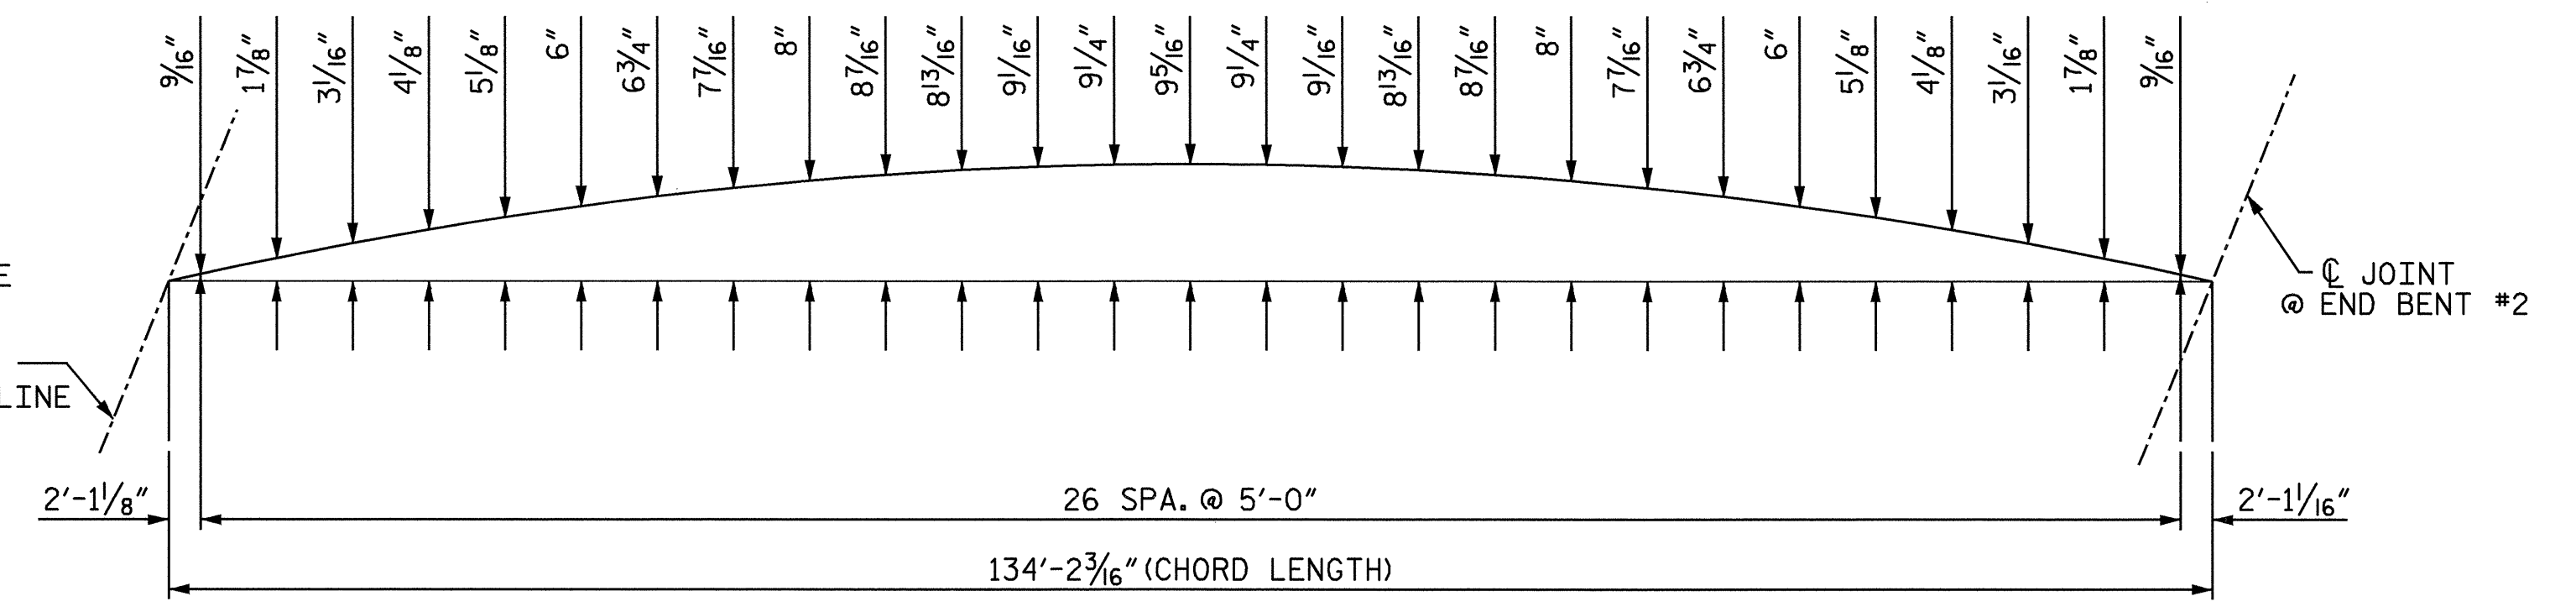


LEFT SIDE

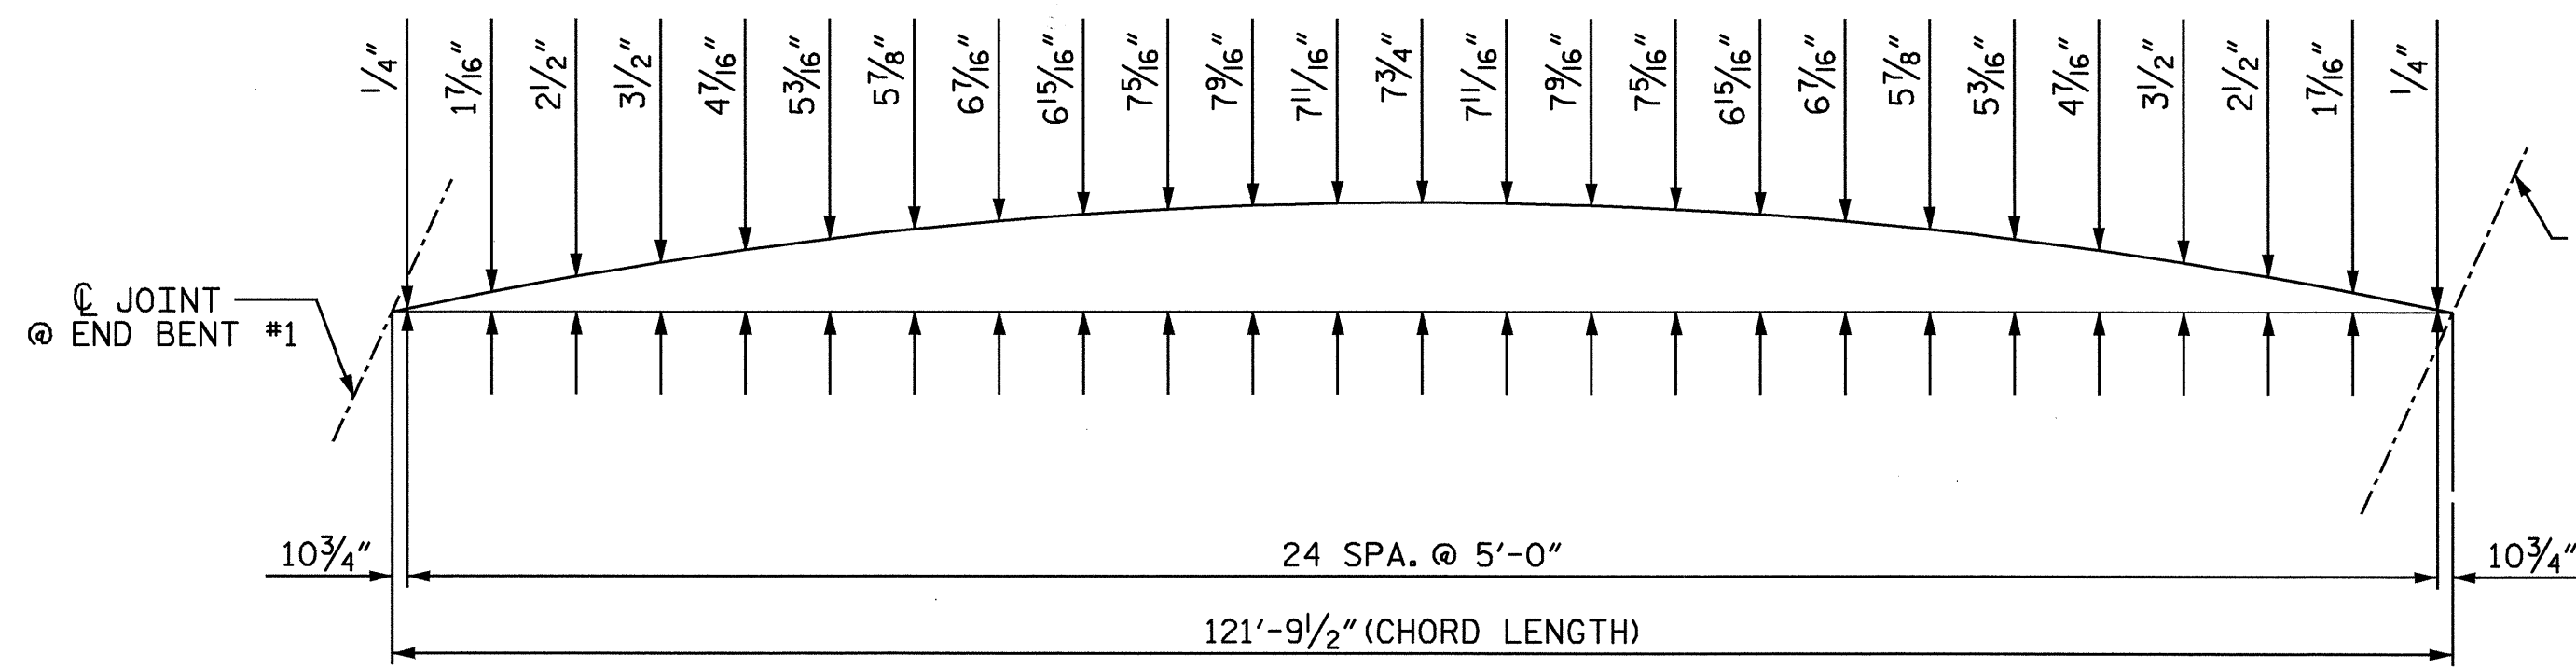

RIGHT SIDE


ARC OFFSETS-SPAN "A"

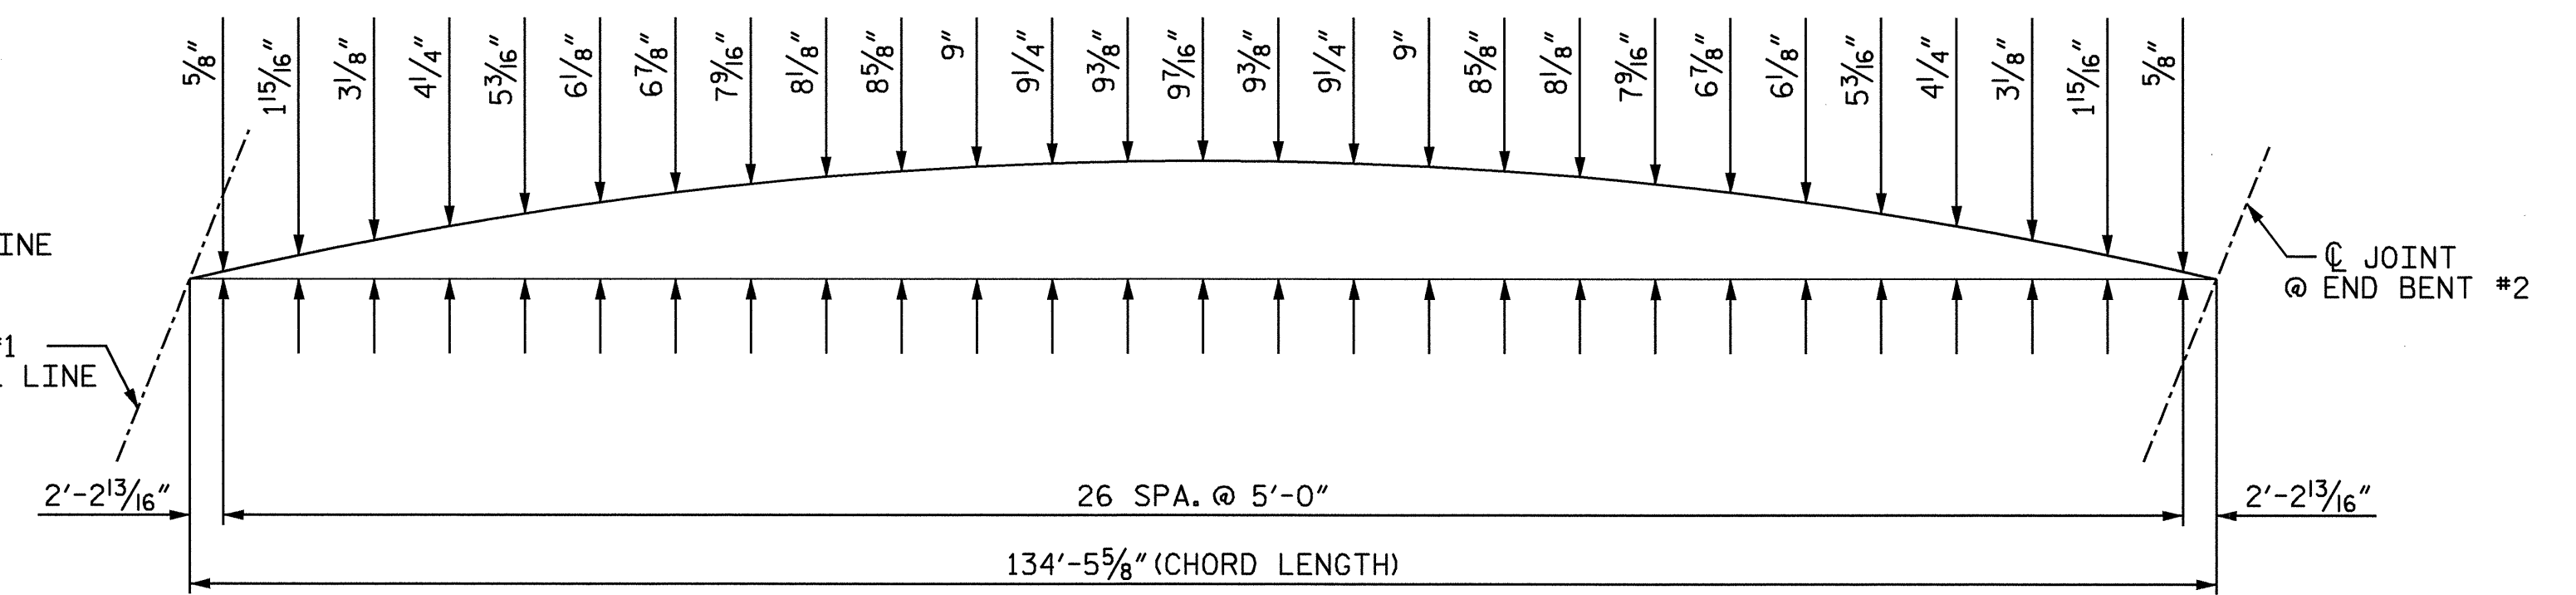

RIGHT SIDE

ARC OFFSETS-SPAN "B"

PROJECT NO. U-0620
CUMBERLAND COUNTY
 STATION: 161+95.29 -L-

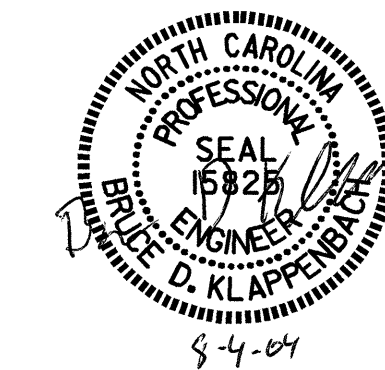

STATE OF NORTH CAROLINA
 DEPARTMENT OF TRANSPORTATION
 RALEIGH

**SUPERSTRUCTURE
 ARC OFFSETS
 (LEFT LANE)**

REVISIONS					
NO.	BY:	DATE:	NO.	BY:	DATE:
1			3		
2			4		

SHEET NO.	6-57
TOTAL SHEETS	129

DRAWN BY : M. G. SHAIKH DATE : 10-23-03
 CHECKED BY : D. A. GLADDEN DATE : 12-30-03