



NOTE

FOR DETAILS OF CONCRETE INSERTS, AND GUARDRAILS ANCHOR ASSEMBLIES, SEE "GUARDRAIL ANCHORAGE DETAILS FOR METAL RAILS" & "3 BAR METAL RAIL" SHEETS.


PLAN OF RAIL POST SPACING

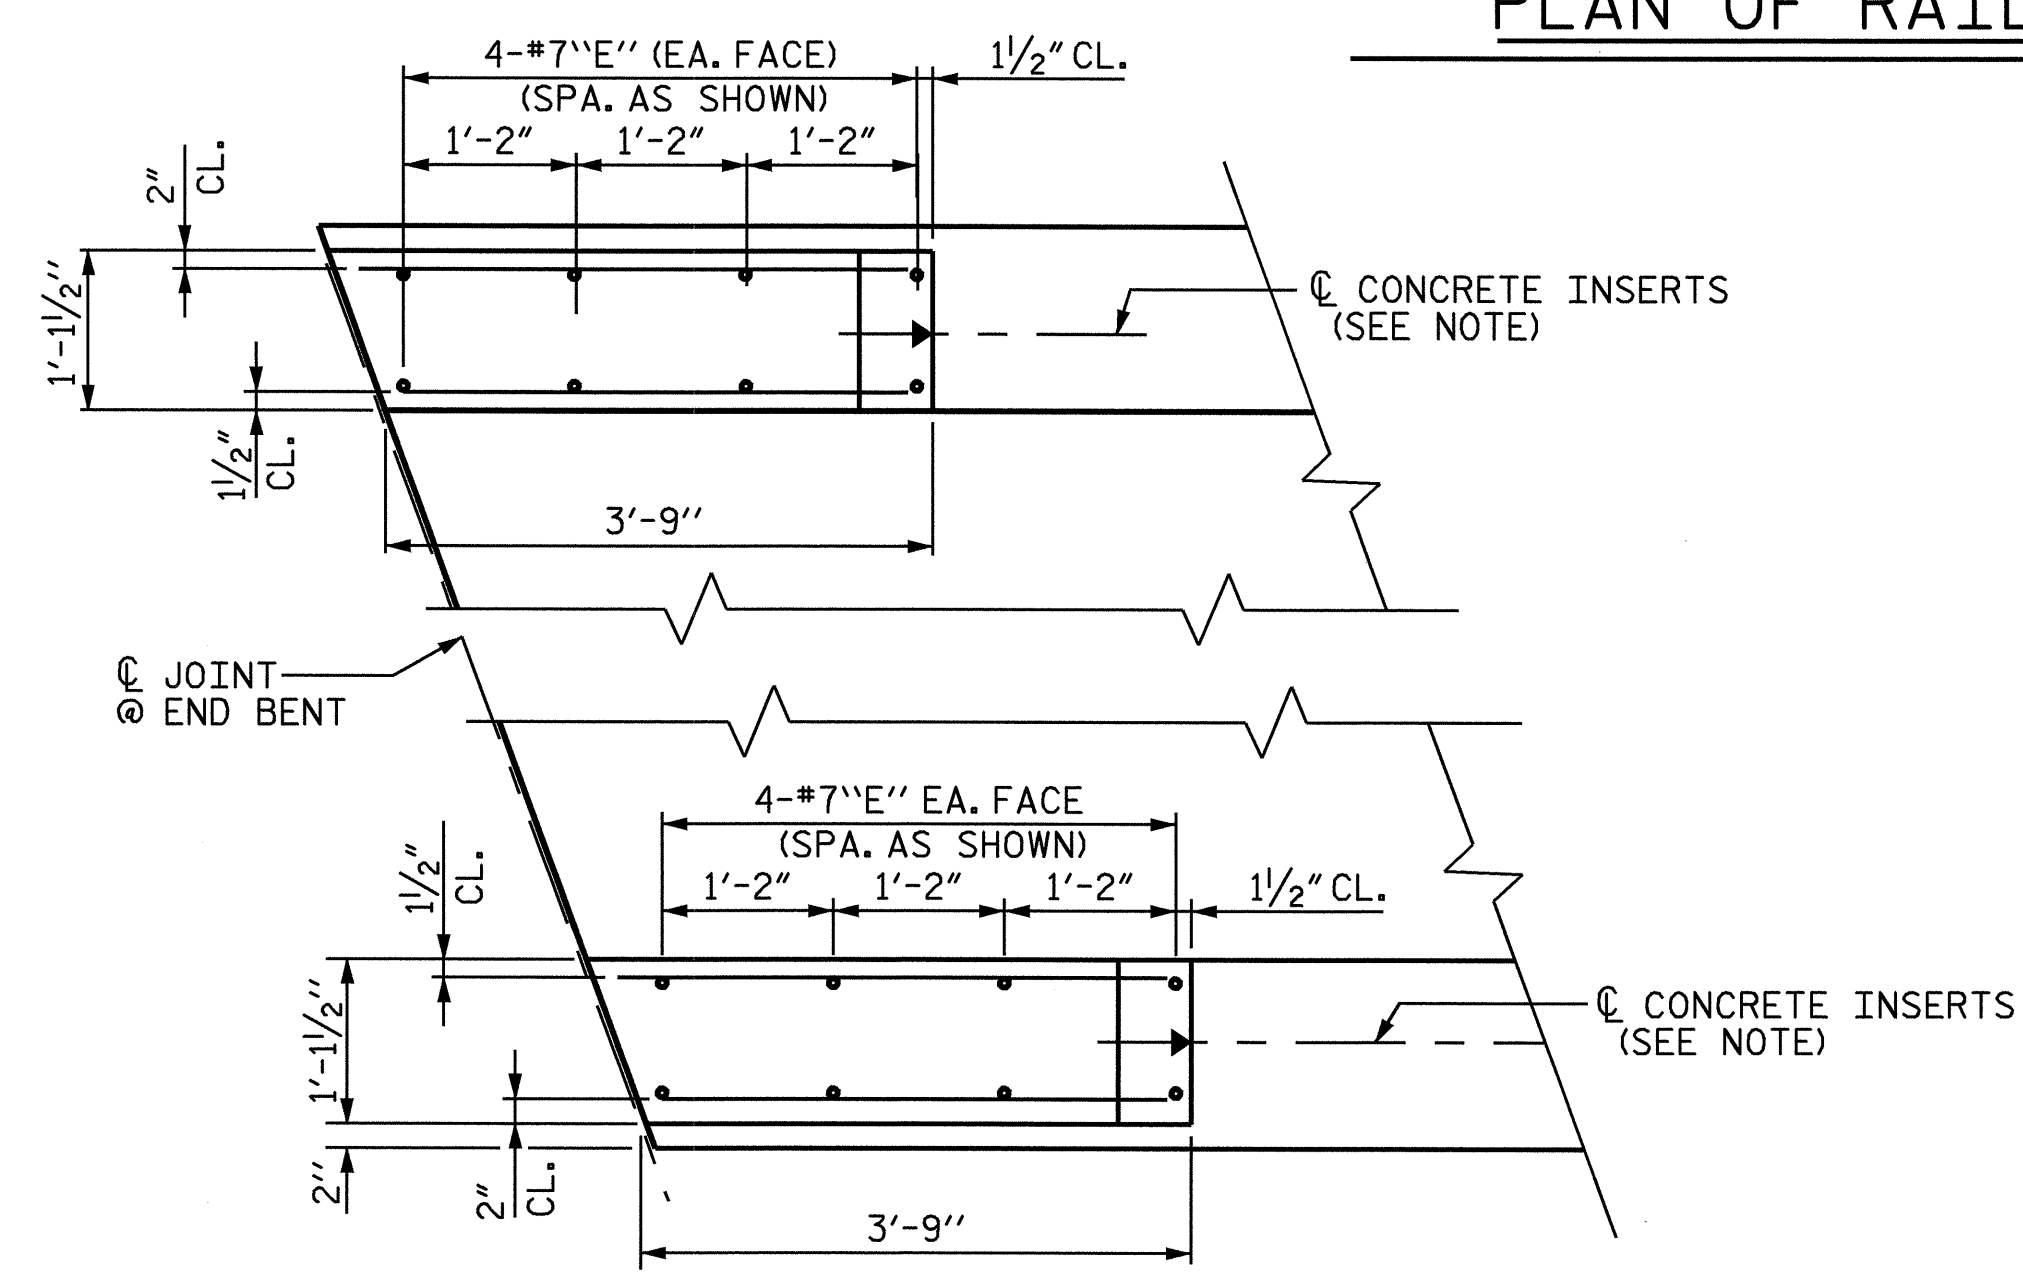

PLAN OF END POST

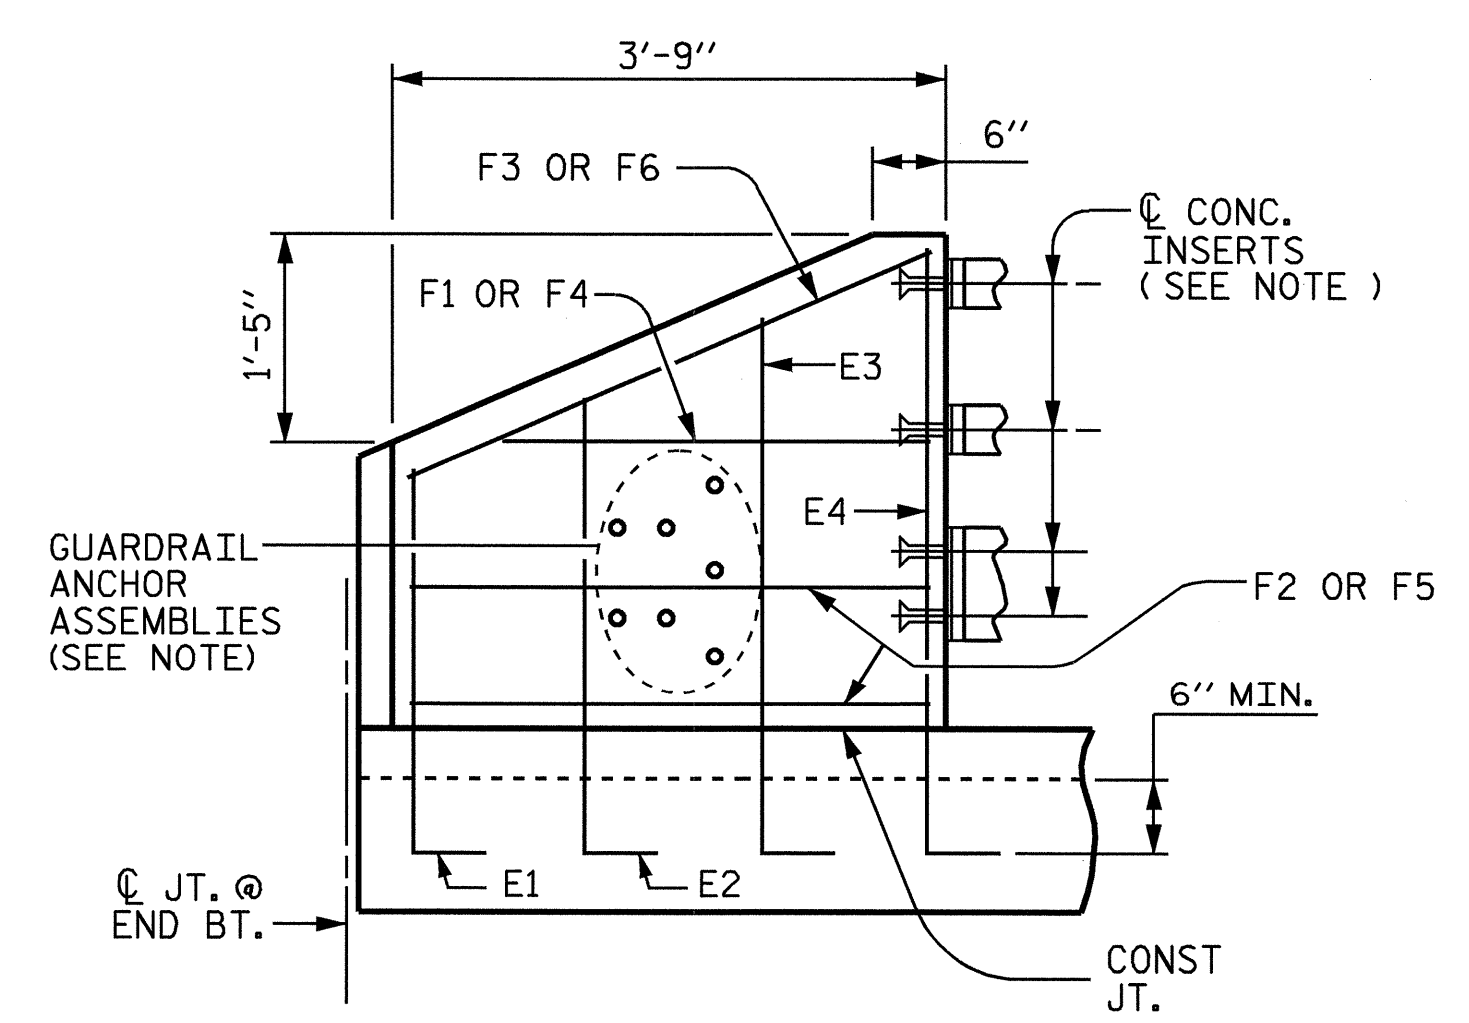

ELEVATION

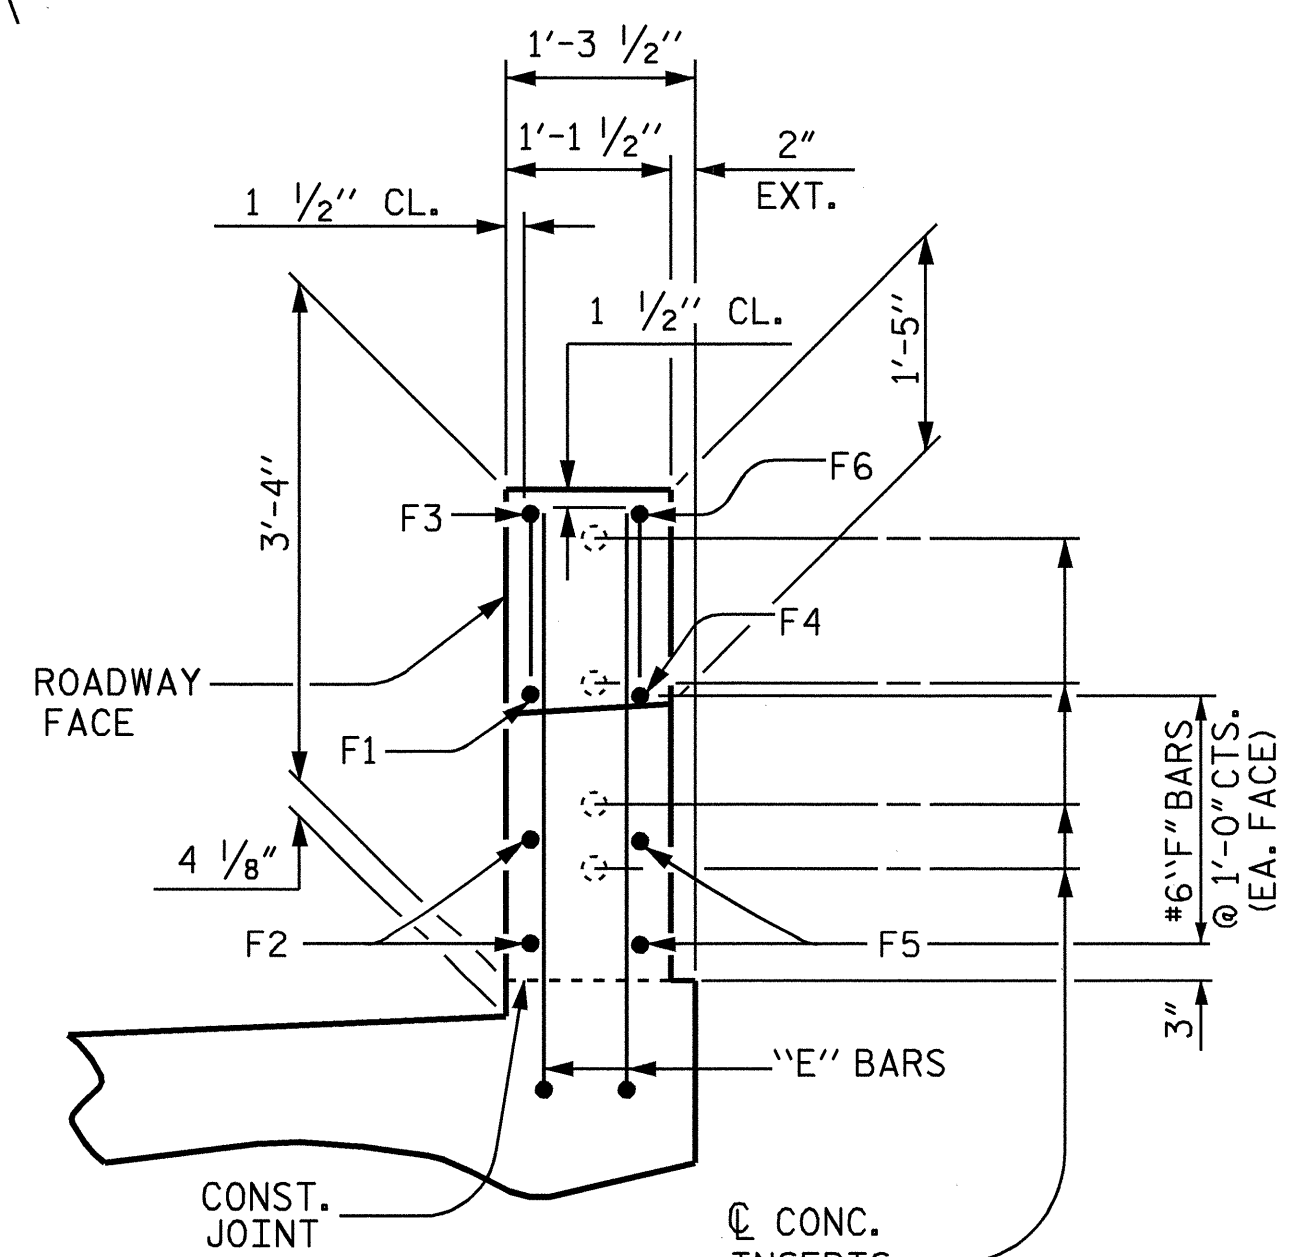


END VIEW

END POST DETAILS

PROJECT NO. U-0620
CUMBERLAND COUNTY
STATION: 32+18.00-L-

STATE OF NORTH CAROLINA
DEPARTMENT OF TRANSPORTATION
RALEIGH
**RAIL POST SPACING
AND
END POST DETAILS**

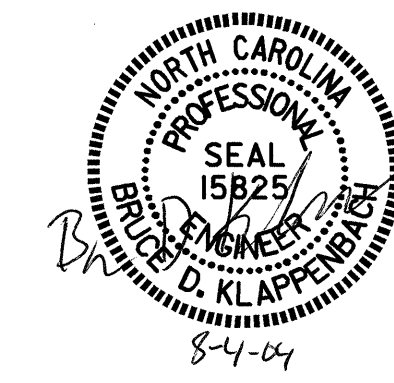

DRAWN BY : M.G. SHAIKH DATE : 05-14-03
CHECKED BY : D.A. GLADDEN DATE : 07-03

REVISIONS				SHEET NO.	
NO.	BY:	DATE:	NO.	BY:	DATE:
1			3		
2			4		

S-21
TOTAL SHEETS
129