


SEE SHEETS 18, 23 & 24 FOR -Y15- PLAN

| | |
|---------------------------------|---------------------|
| PROJECT REFERENCE NO. U-0620 | SHEET NO. 38 |
| ROADWAY DESIGN ENGINEER | HYDRAULICS ENGINEER |
| LEGEND | |
| [X] N60 EQUIVALENT | |

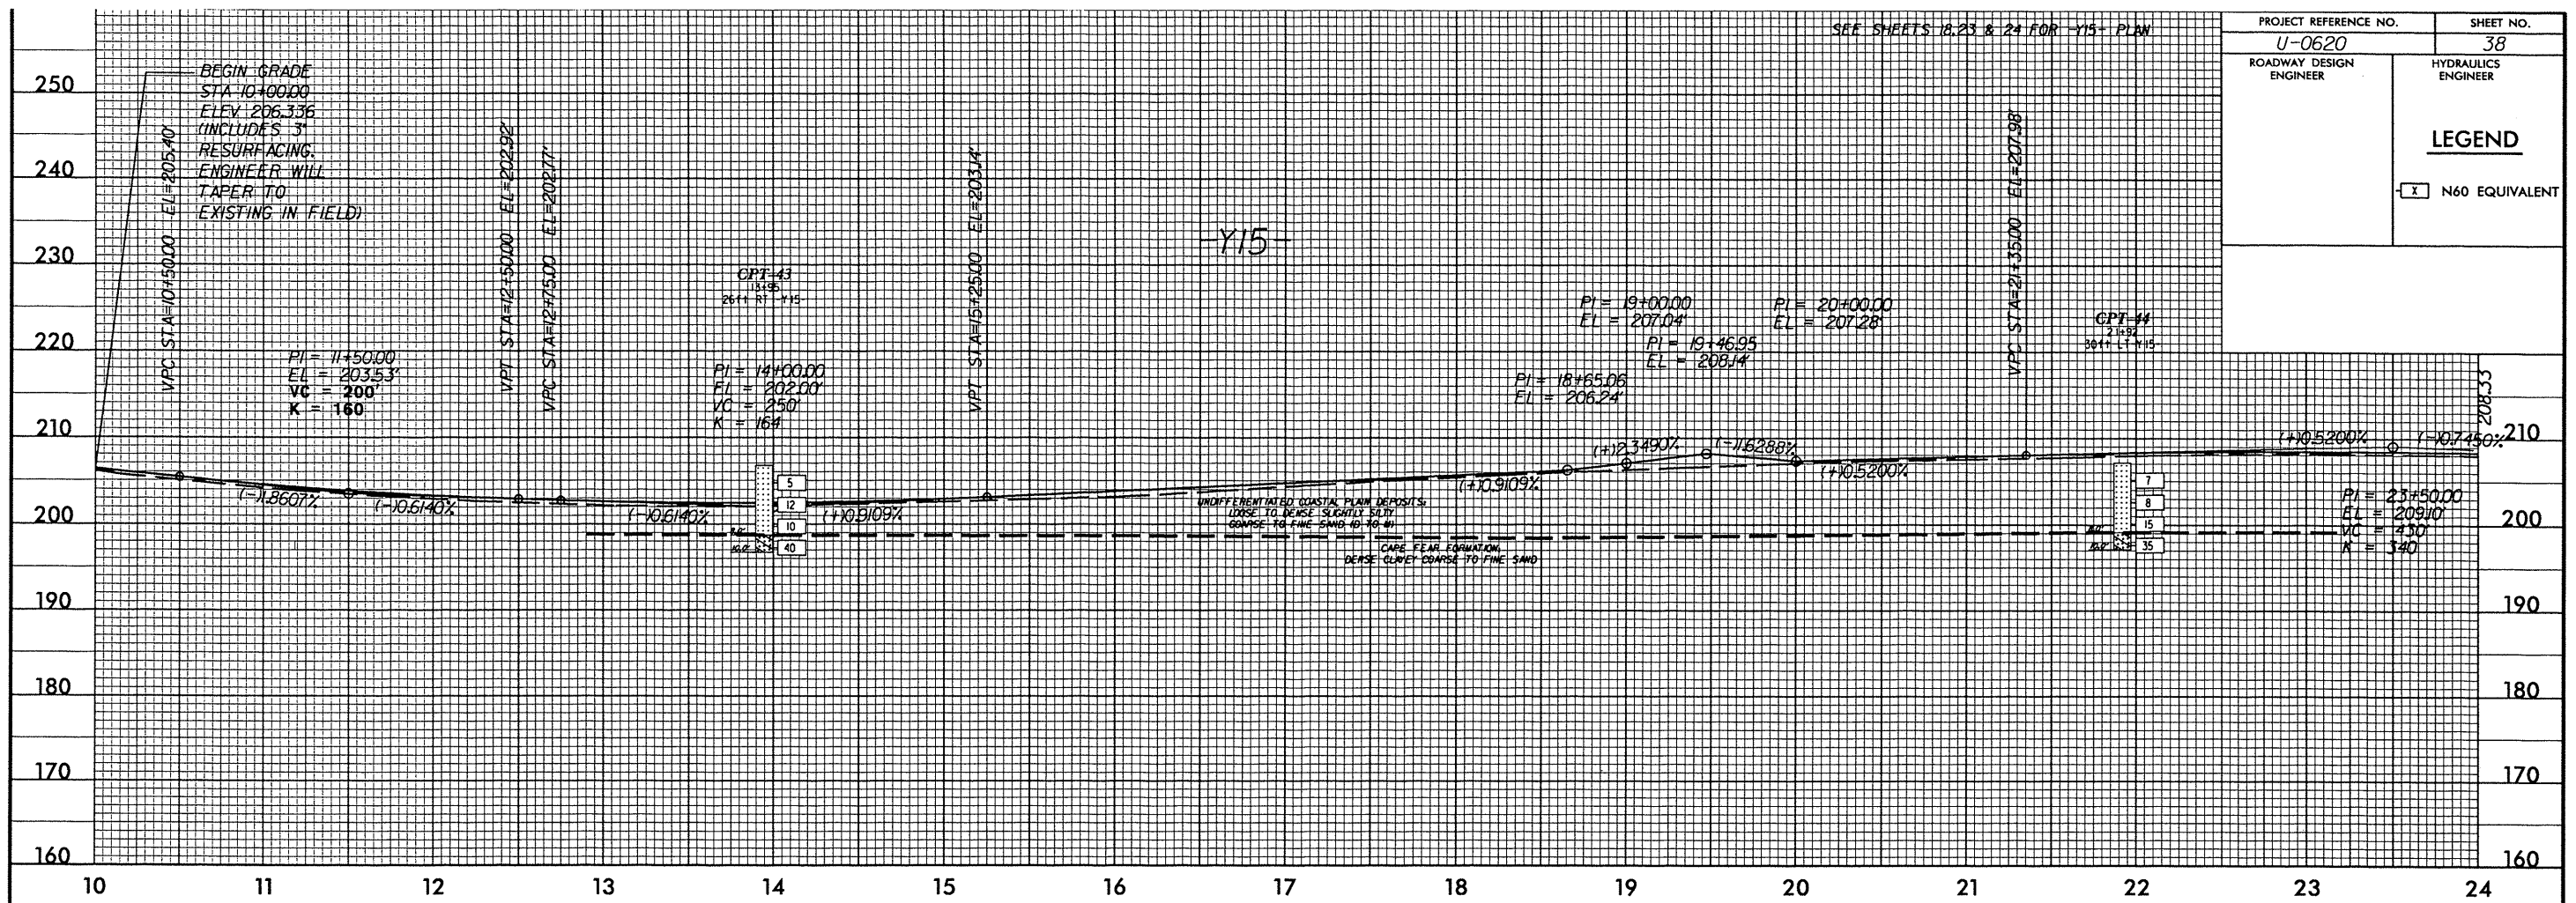

SEE SHEETS 18, 23 & 24 FOR -Y15- PLAN

SEE SHEET 6 FOR -DIXIE YARNS DR- PLAN

